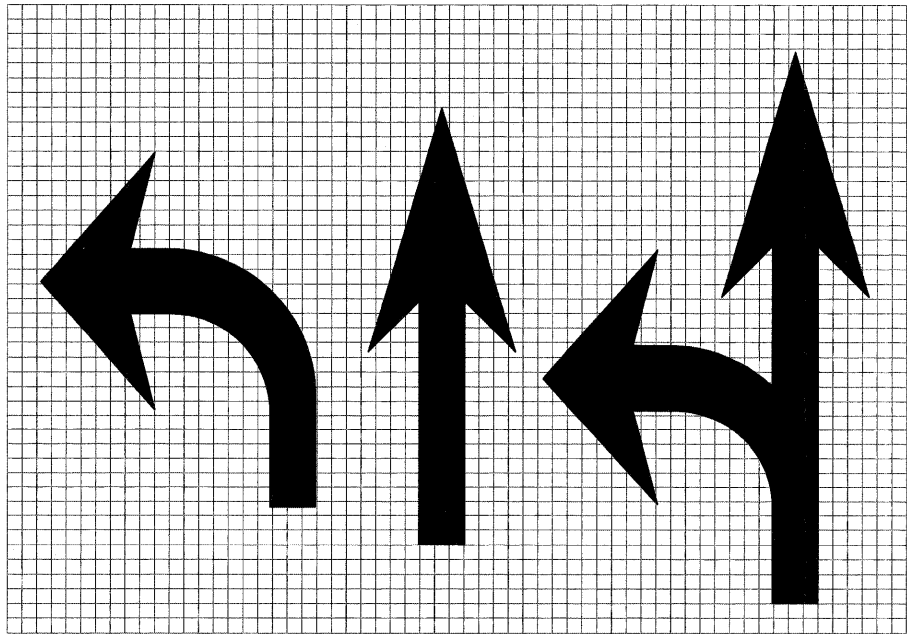


LEGEND HEIGHT	ARROW SIZE	a
6'	SMALL	2.9
8'	LARGE	3.8

THE SPACE BETWEEN ADJACENT LETTERS OR
NUMERALS SHOULD BE APPROXIMATELY 3' FOR
6' LEGEND AND 4' FOR 8' LEGEND.

LETTER AND ARROW GRID SCALE

780-20

H:\jobs\2007-2008\08-08\cod\site\den\00\0366955-shr-details-01.dgn
3/31/2011 12:03:33 PM

FILE NAME =	USER NAME = .USER.	DESIGNED - JWB	REVISED -	STATE OF ILLINOIS DEPARTMENT OF TRANSPORTATION	FAP 311 (IL 71) AT VAN EMMON / RESERVATION ROADS DISTRICT DETAILS	F.A.P. RTE.	SECTION	COUNTY	TOTAL SHEETS	SHEET NO.
		DRAWN - JWB	REVISED -			311	(1-1)N TS	KENDALL	92	72
	PLOT SCALE = 50.0000' / IN.	CHECKED - RS	REVISED -			CONTRACT NO. 66955				
	PLOT DATE = 3/31/2011	DATE - 03/31/2011	REVISED -			ILLINOIS FED. AID PROJECT				
						SCALE: N.T.S.	SHEET NO. OF SHEETS			