


FINAL SURVEY	BY	DATE
NOTE BOOK		
NO.		

ORIGINAL SURVEY	BY	DATE
NOTE BOOK		
NO.		

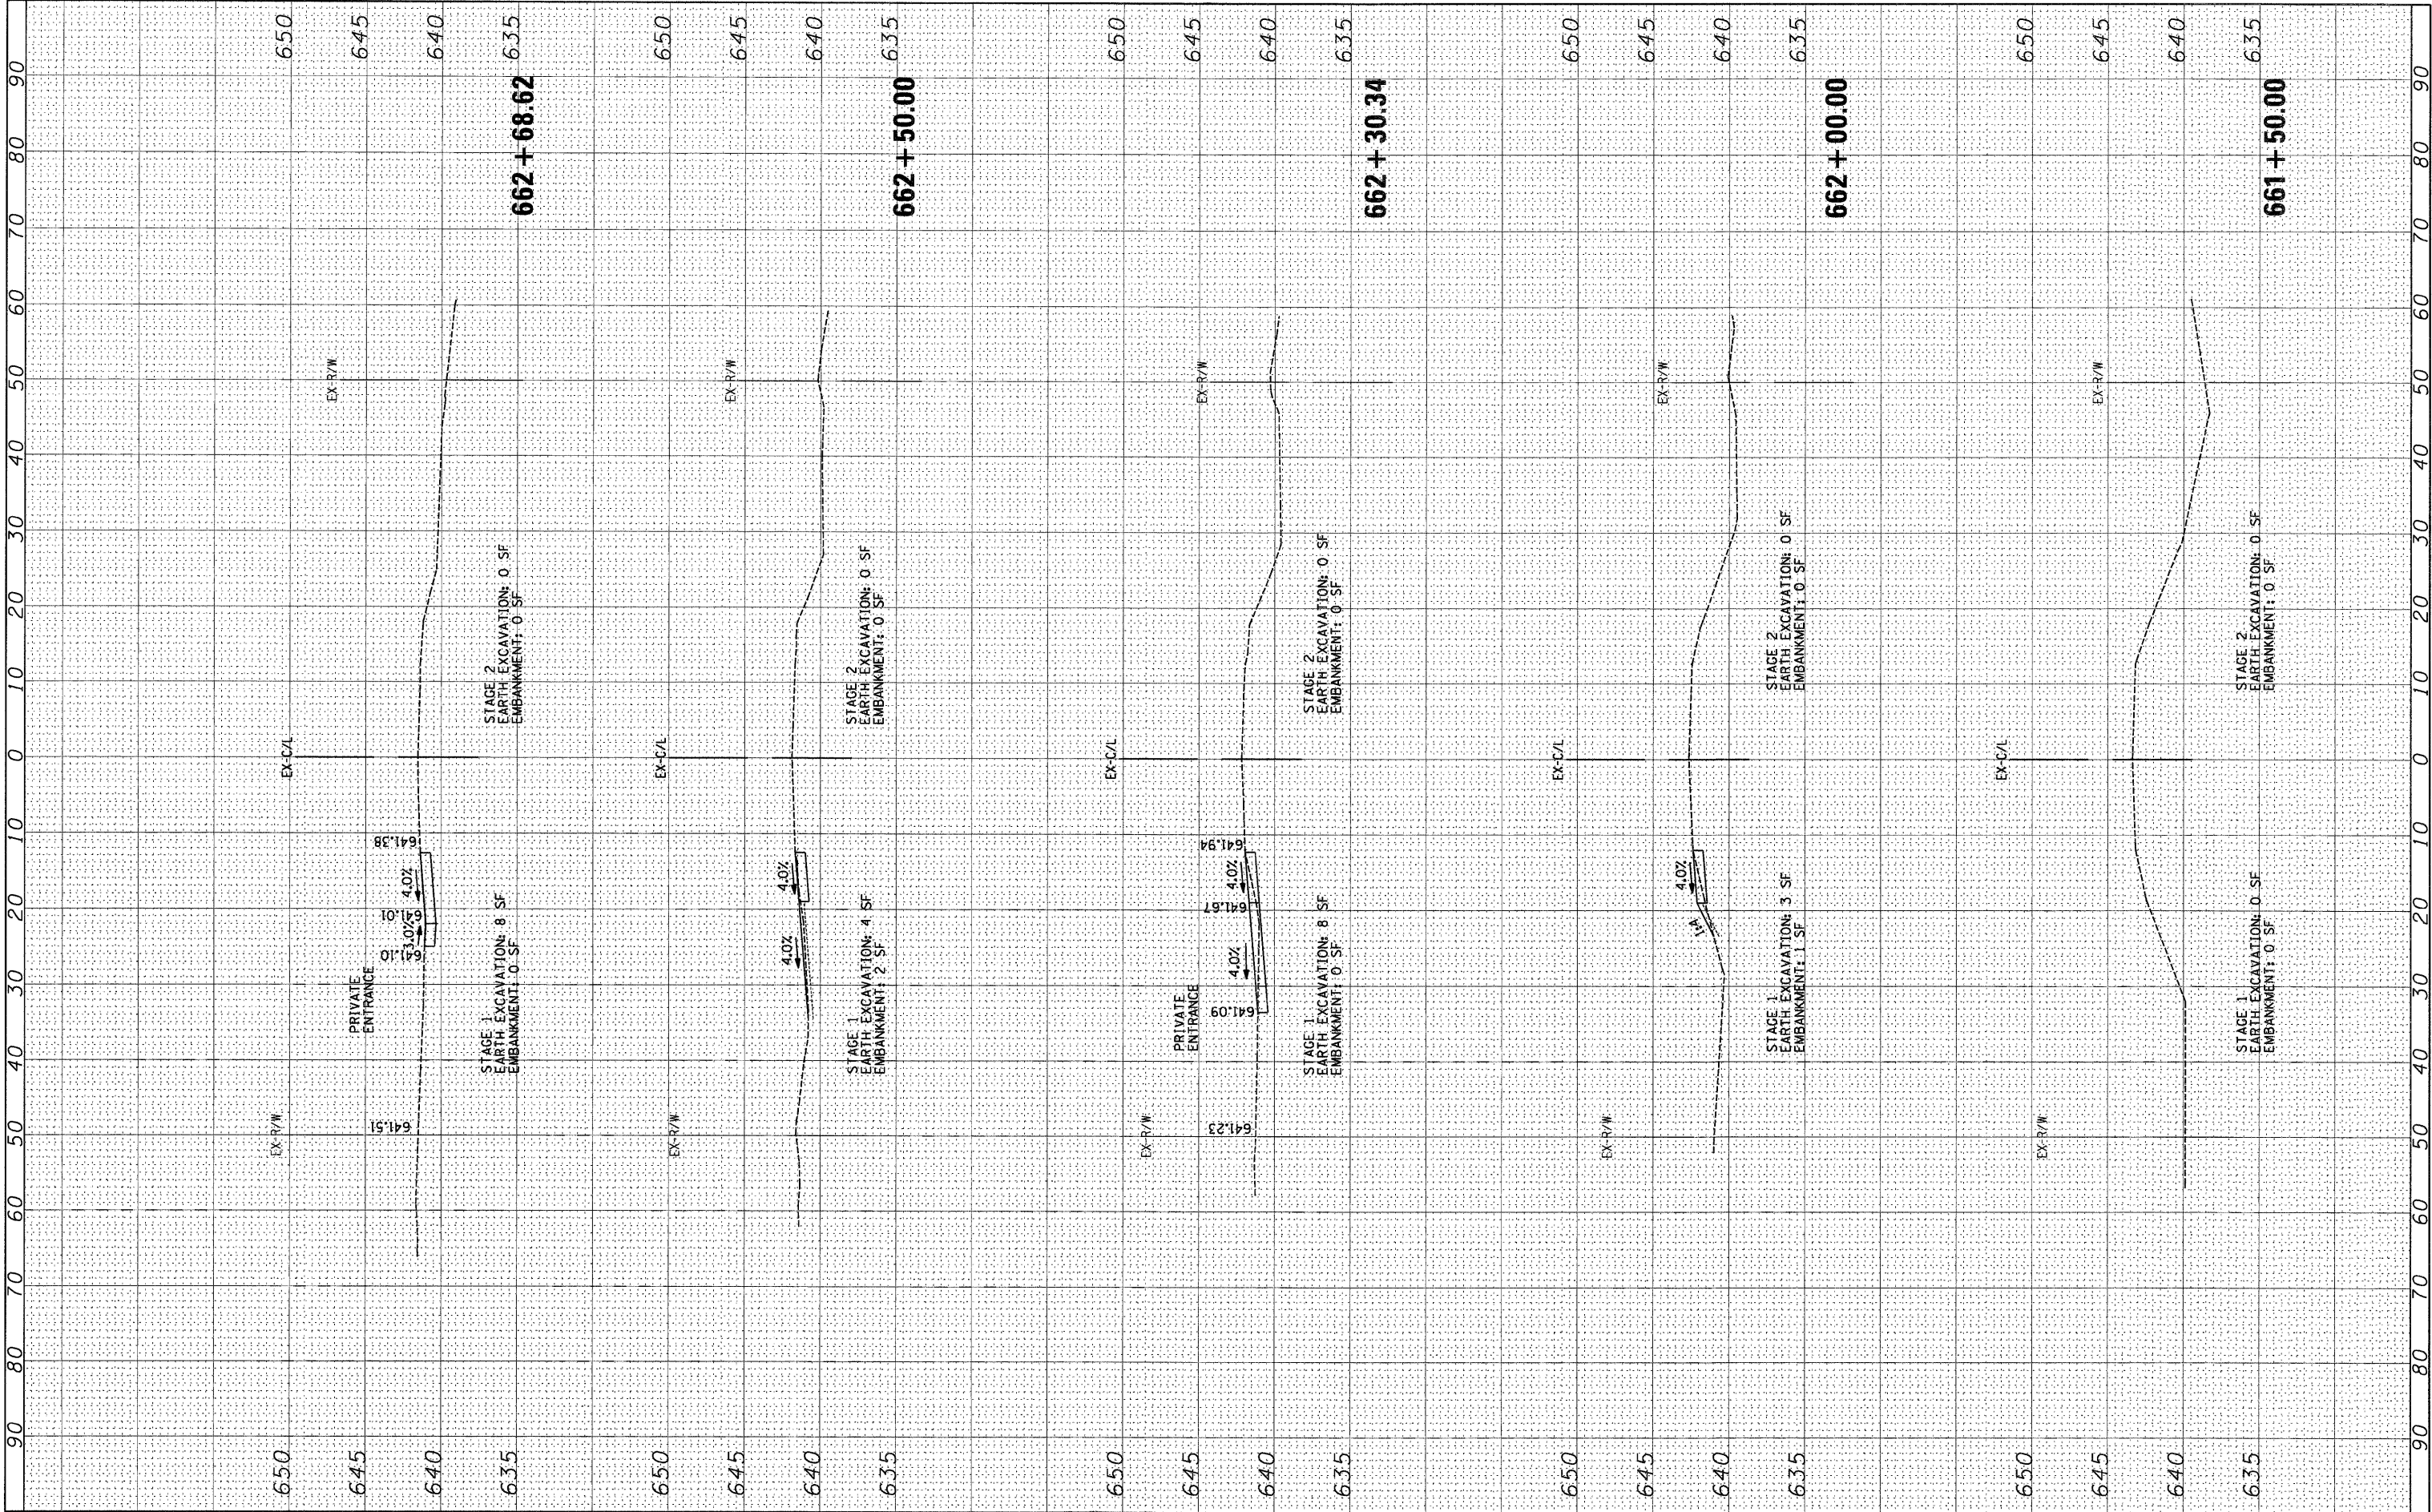

FILE NAME :	USER NAME : _USER_	DESIGNED - JWB	REVISED -	STATE OF ILLINOIS DEPARTMENT OF TRANSPORTATION	FAP 311 (IL 71) AT VAN EMMON / RESERVATION ROADS CROSS-SECTIONS	SCALE: H=10', V=5' SHEET NO. OF SHEETS STA. 661+50.00 TO STA. 662+68.62	F.A. RTE. 311	SECTION (1-IN TS)	COUNTY KENDALL	TOTAL SHEETS 92	SHEET NO. 73
#FILE#		DRAWN - JWB	REVISED -								
		CHECKED - RS	REVISED -								
		DATE - 03/31/2011	REVISED -								
PLOT SCALE = 10.0000' / IN.										CONTRACT NO. 66955	
PLOT DATE = 3/31/2011										ILLINOIS FED. AID PROJECT	