


FINAL	SURVEY	DATE
SURVEYED	DATE	
NOTE BOOK	DATE	
NO.	NO.	

ORIGINAL	SURVEY	DATE
SURVEYED	DATE	
NOTE BOOK	DATE	
NO.	NO.	

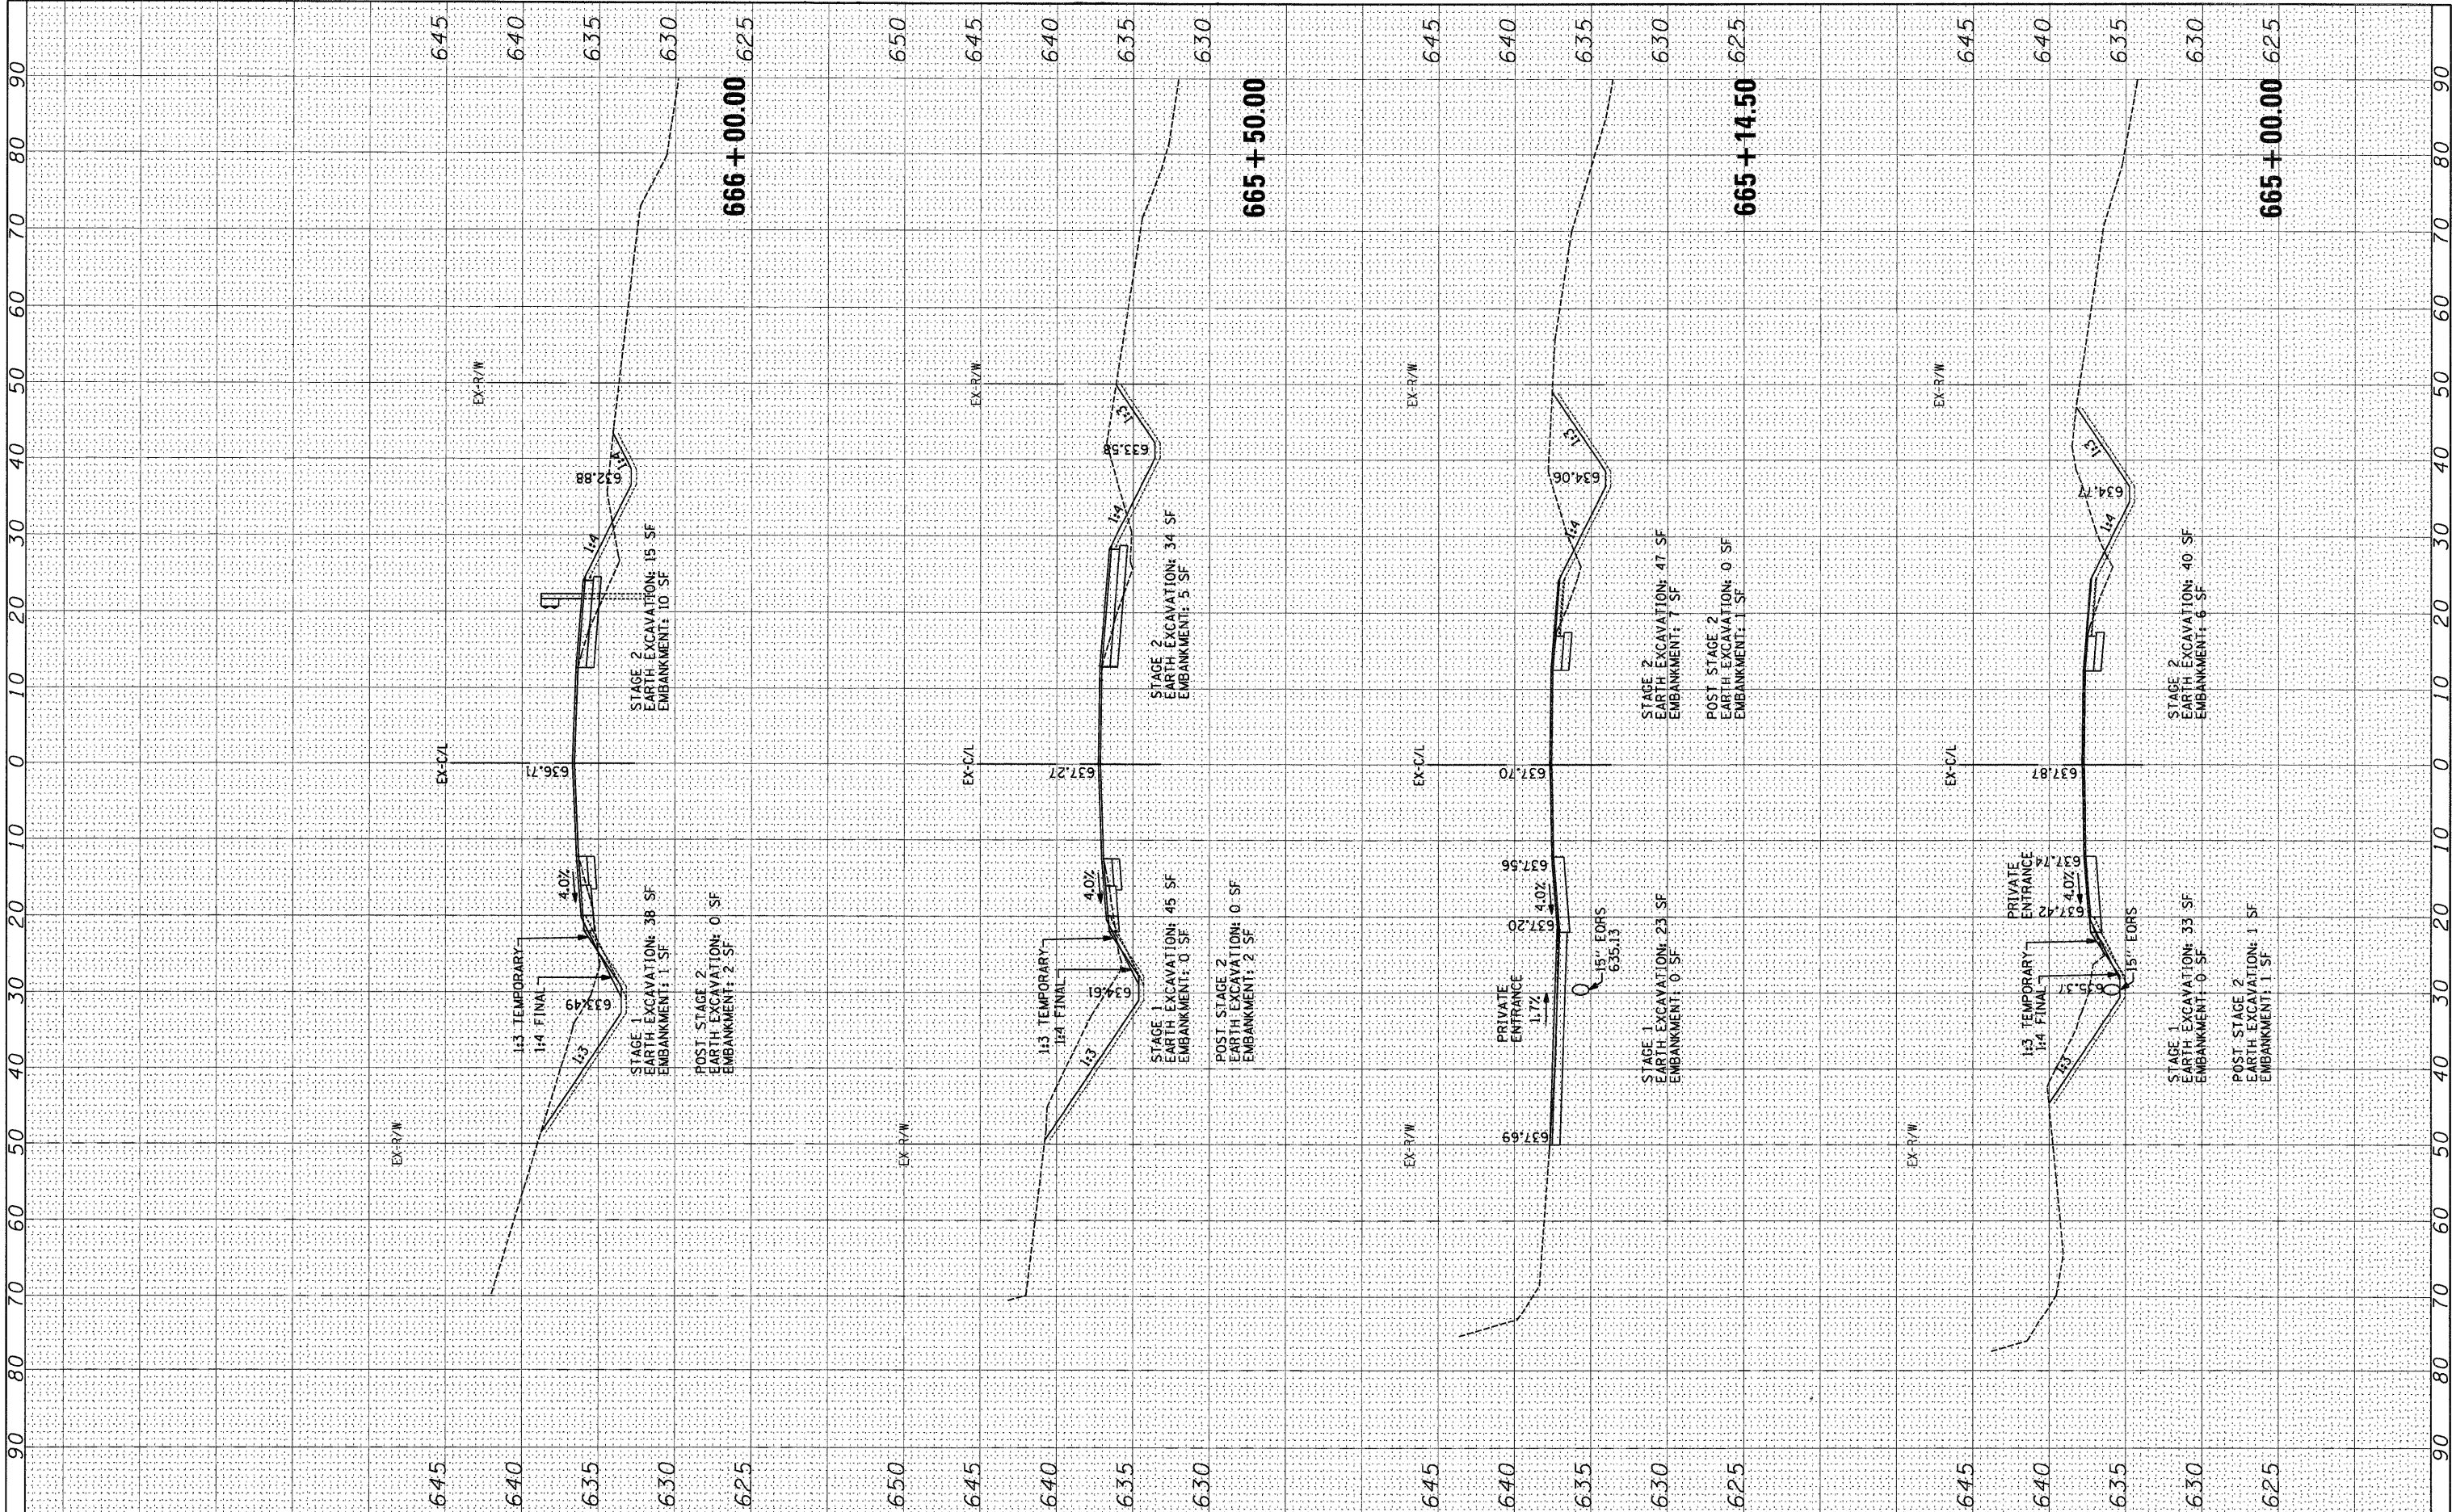

FILE NAME : #FILE#	USER NAME = .USER.	DESIGNED - JWB	REVISED -	STATE OF ILLINOIS DEPARTMENT OF TRANSPORTATION	FAP 311 (IL 71) AT VAN EMMON / RESERVATION ROADS CROSS-SECTIONS	F.A. RT.	SECTION	COUNTY	TOTAL SHEETS	SHEET NO.
		DRAWN - JWB	REVISED -			311	(1-1)N TS	KENDALL	92	75
	PLOT SCALE = 10.0000 ' / IN.	CHECKED - RS	REVISED -			CONTRACT NO. 66955				
	PLOT DATE = 3/31/2011	DATE - 03/31/2011	REVISED -			SCALE: H=10', V=5'	SHEET NO.	OF	SHEETS	STA. 665+00.00 TO STA. 666+00.00