


FINAL SURVEY	BY	DATE
	SURVEYED	
	NOTED BY	
	TEMPLATE	
NOTE BOOK	AREAS	CHECKED
	NO.	

ORIGINAL SURVEY	BY	DATE
	SURVEYED	
	NOTED BY	
	TEMPLATE	
NOTE BOOK	AREAS	CHECKED
	NO.	

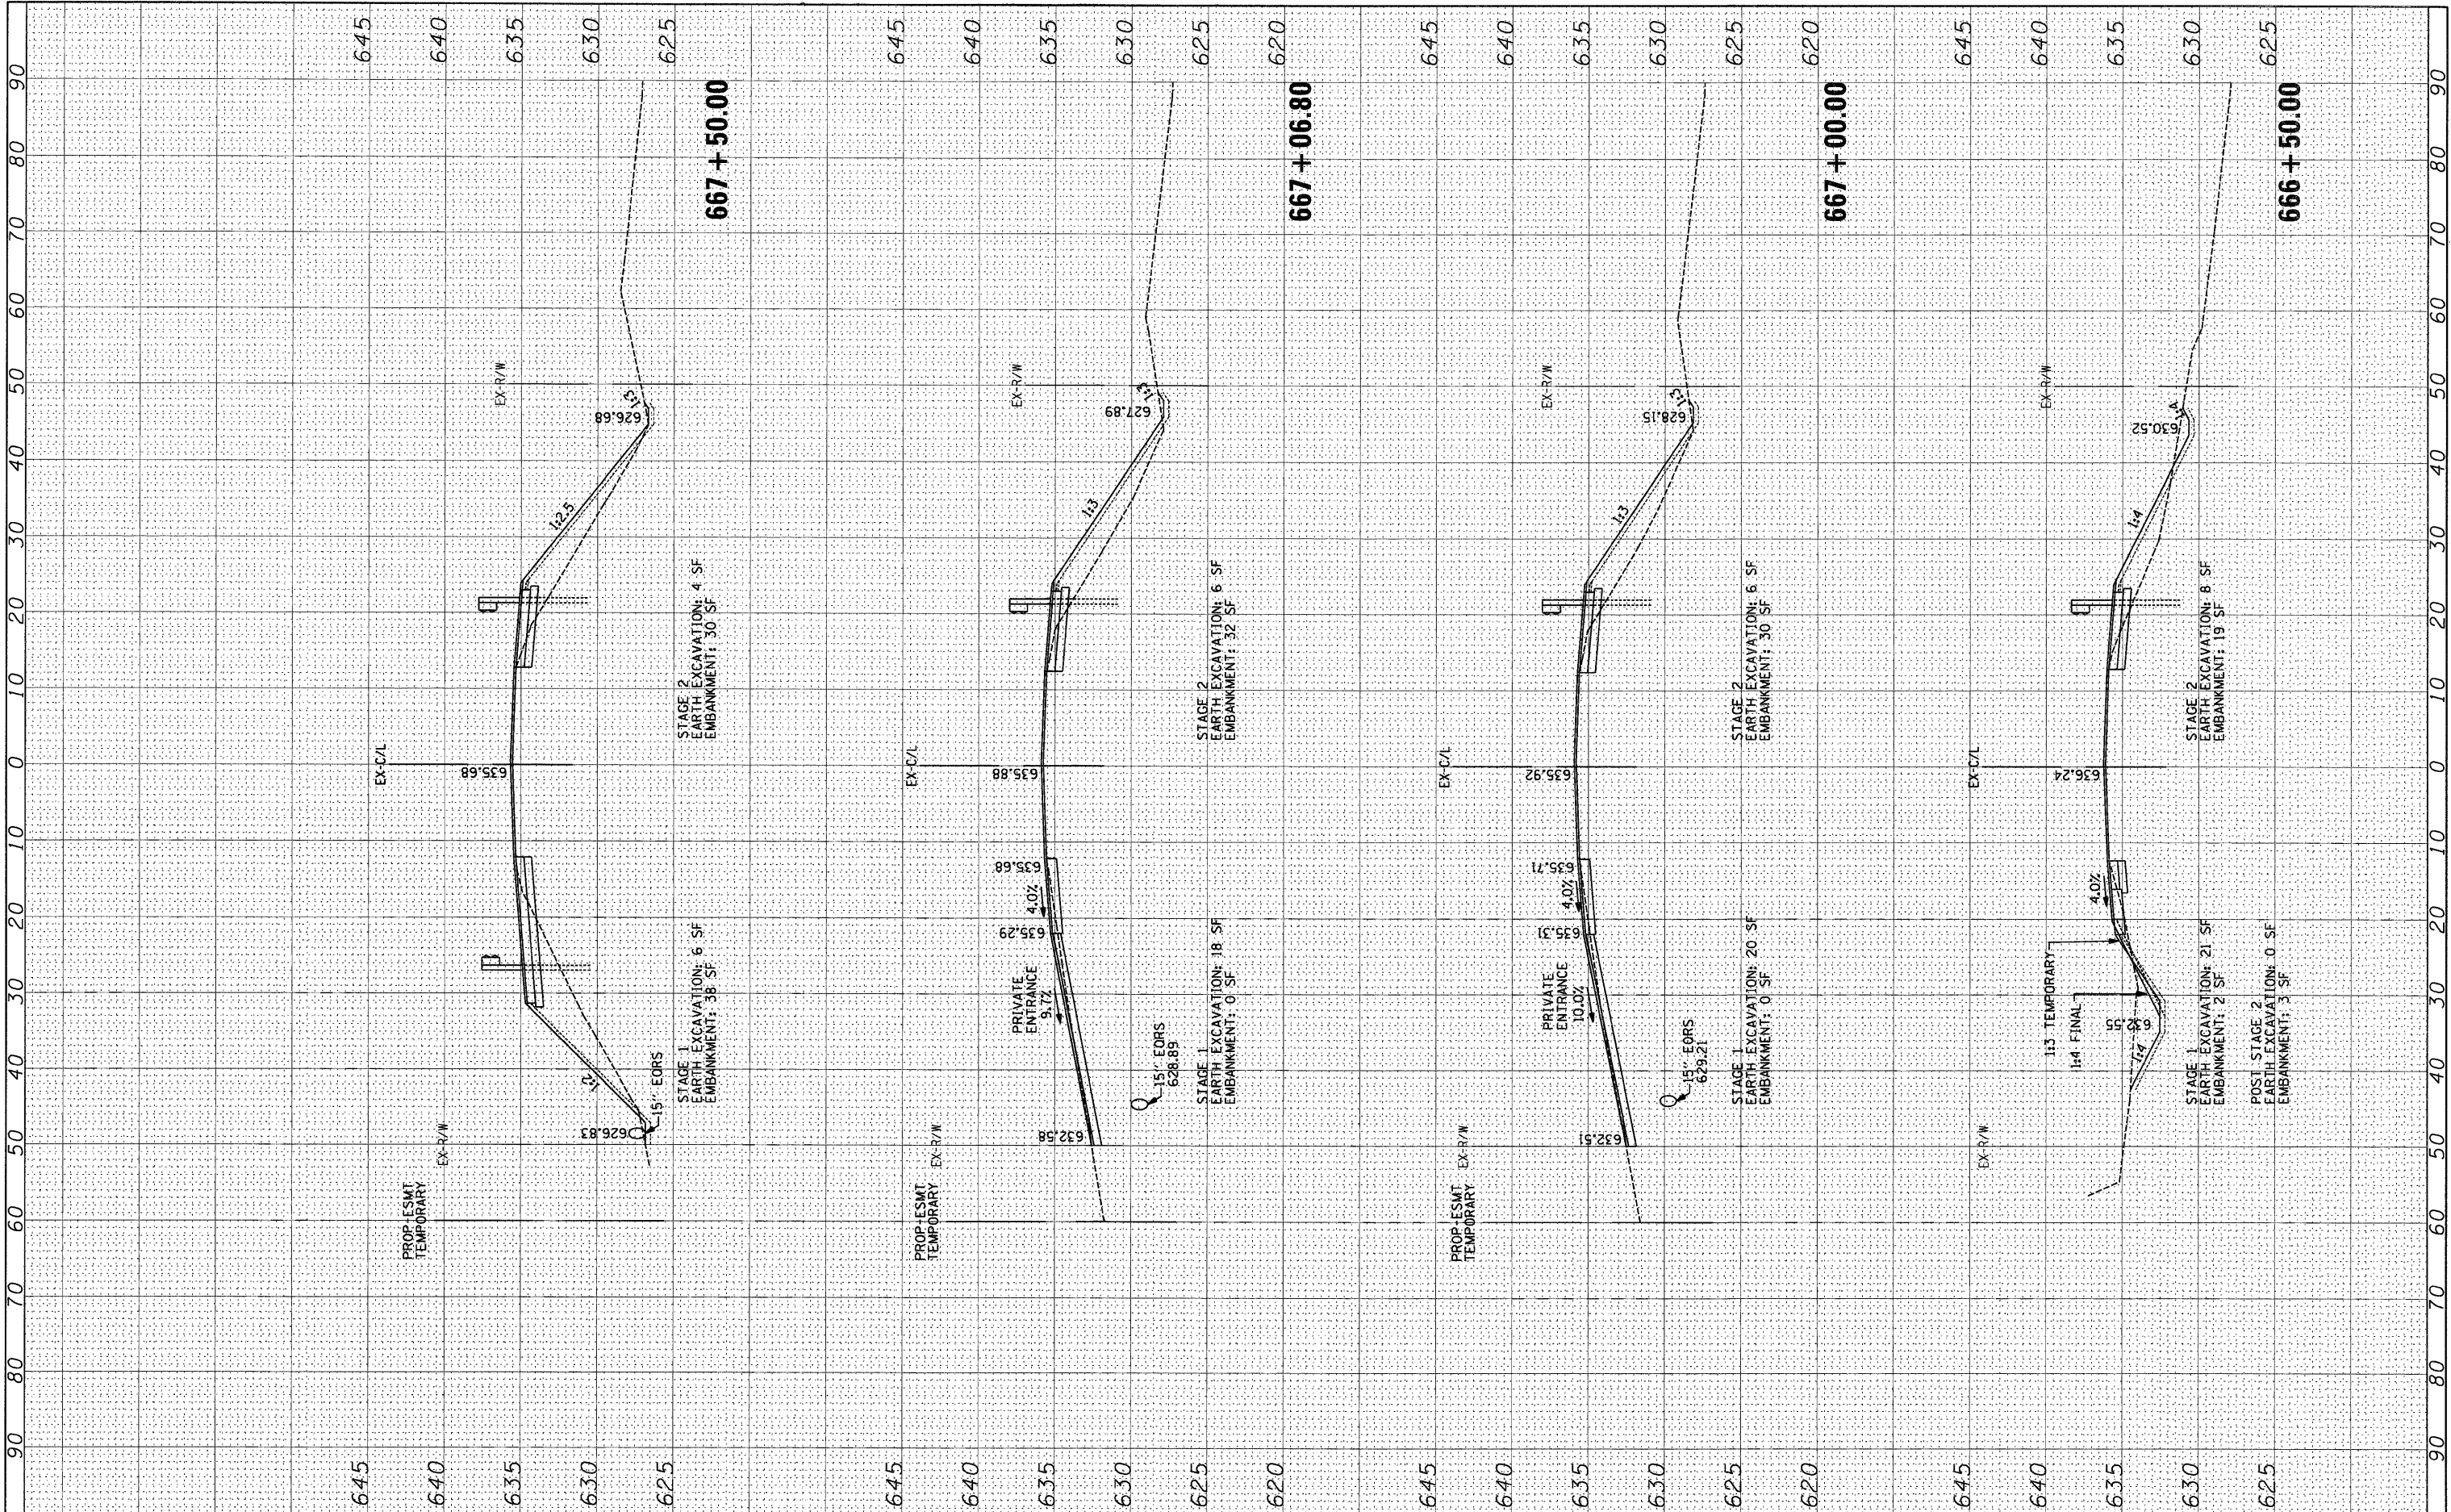

FILE NAME = #FILE#	USER NAME = .USER.	DESIGNED - JWB	REVISED -	STATE OF ILLINOIS DEPARTMENT OF TRANSPORTATION	FAP 311 (IL 71) AT VAN EMMON / RESERVATION ROADS CROSS-SECTIONS				F.A. RTE.	SECTION	COUNTY	TOTAL SHEETS	SHEET NO.
	PLOT SCALE = 10.0000 ' / IN.	DRAWN - JWB	REVISED -						311	(1-1)N TS	KENDALL	92	76
	PLOT DATE = 3/31/2011	CHECKED - RS	REVISED -		CONTRACT NO. 66955								
	DATE - 03/31/2011	REVISED -	ILLINOIS FED. AID PROJECT										
	SCALE: H=10', V=5' SHEET NO. OF SHEETS STA. 666+50.00 TO STA. 667+50.00												