


FINAL SURVEY	SURVEYED	BY	DATE
	PLOTTED		
NOTE BOOK	TEMPLATE		
NO.	AREAS		
	AREAS CHECKED		

ORIGINAL SURVEY	SURVEYED _____	BY _____ _____	DATE _____
NOTE BOOK	PLOTTED _____		
	TEMPLATE _____		
	AREAS _____		
	AREAS CHECKED _____		
	NO. _____		

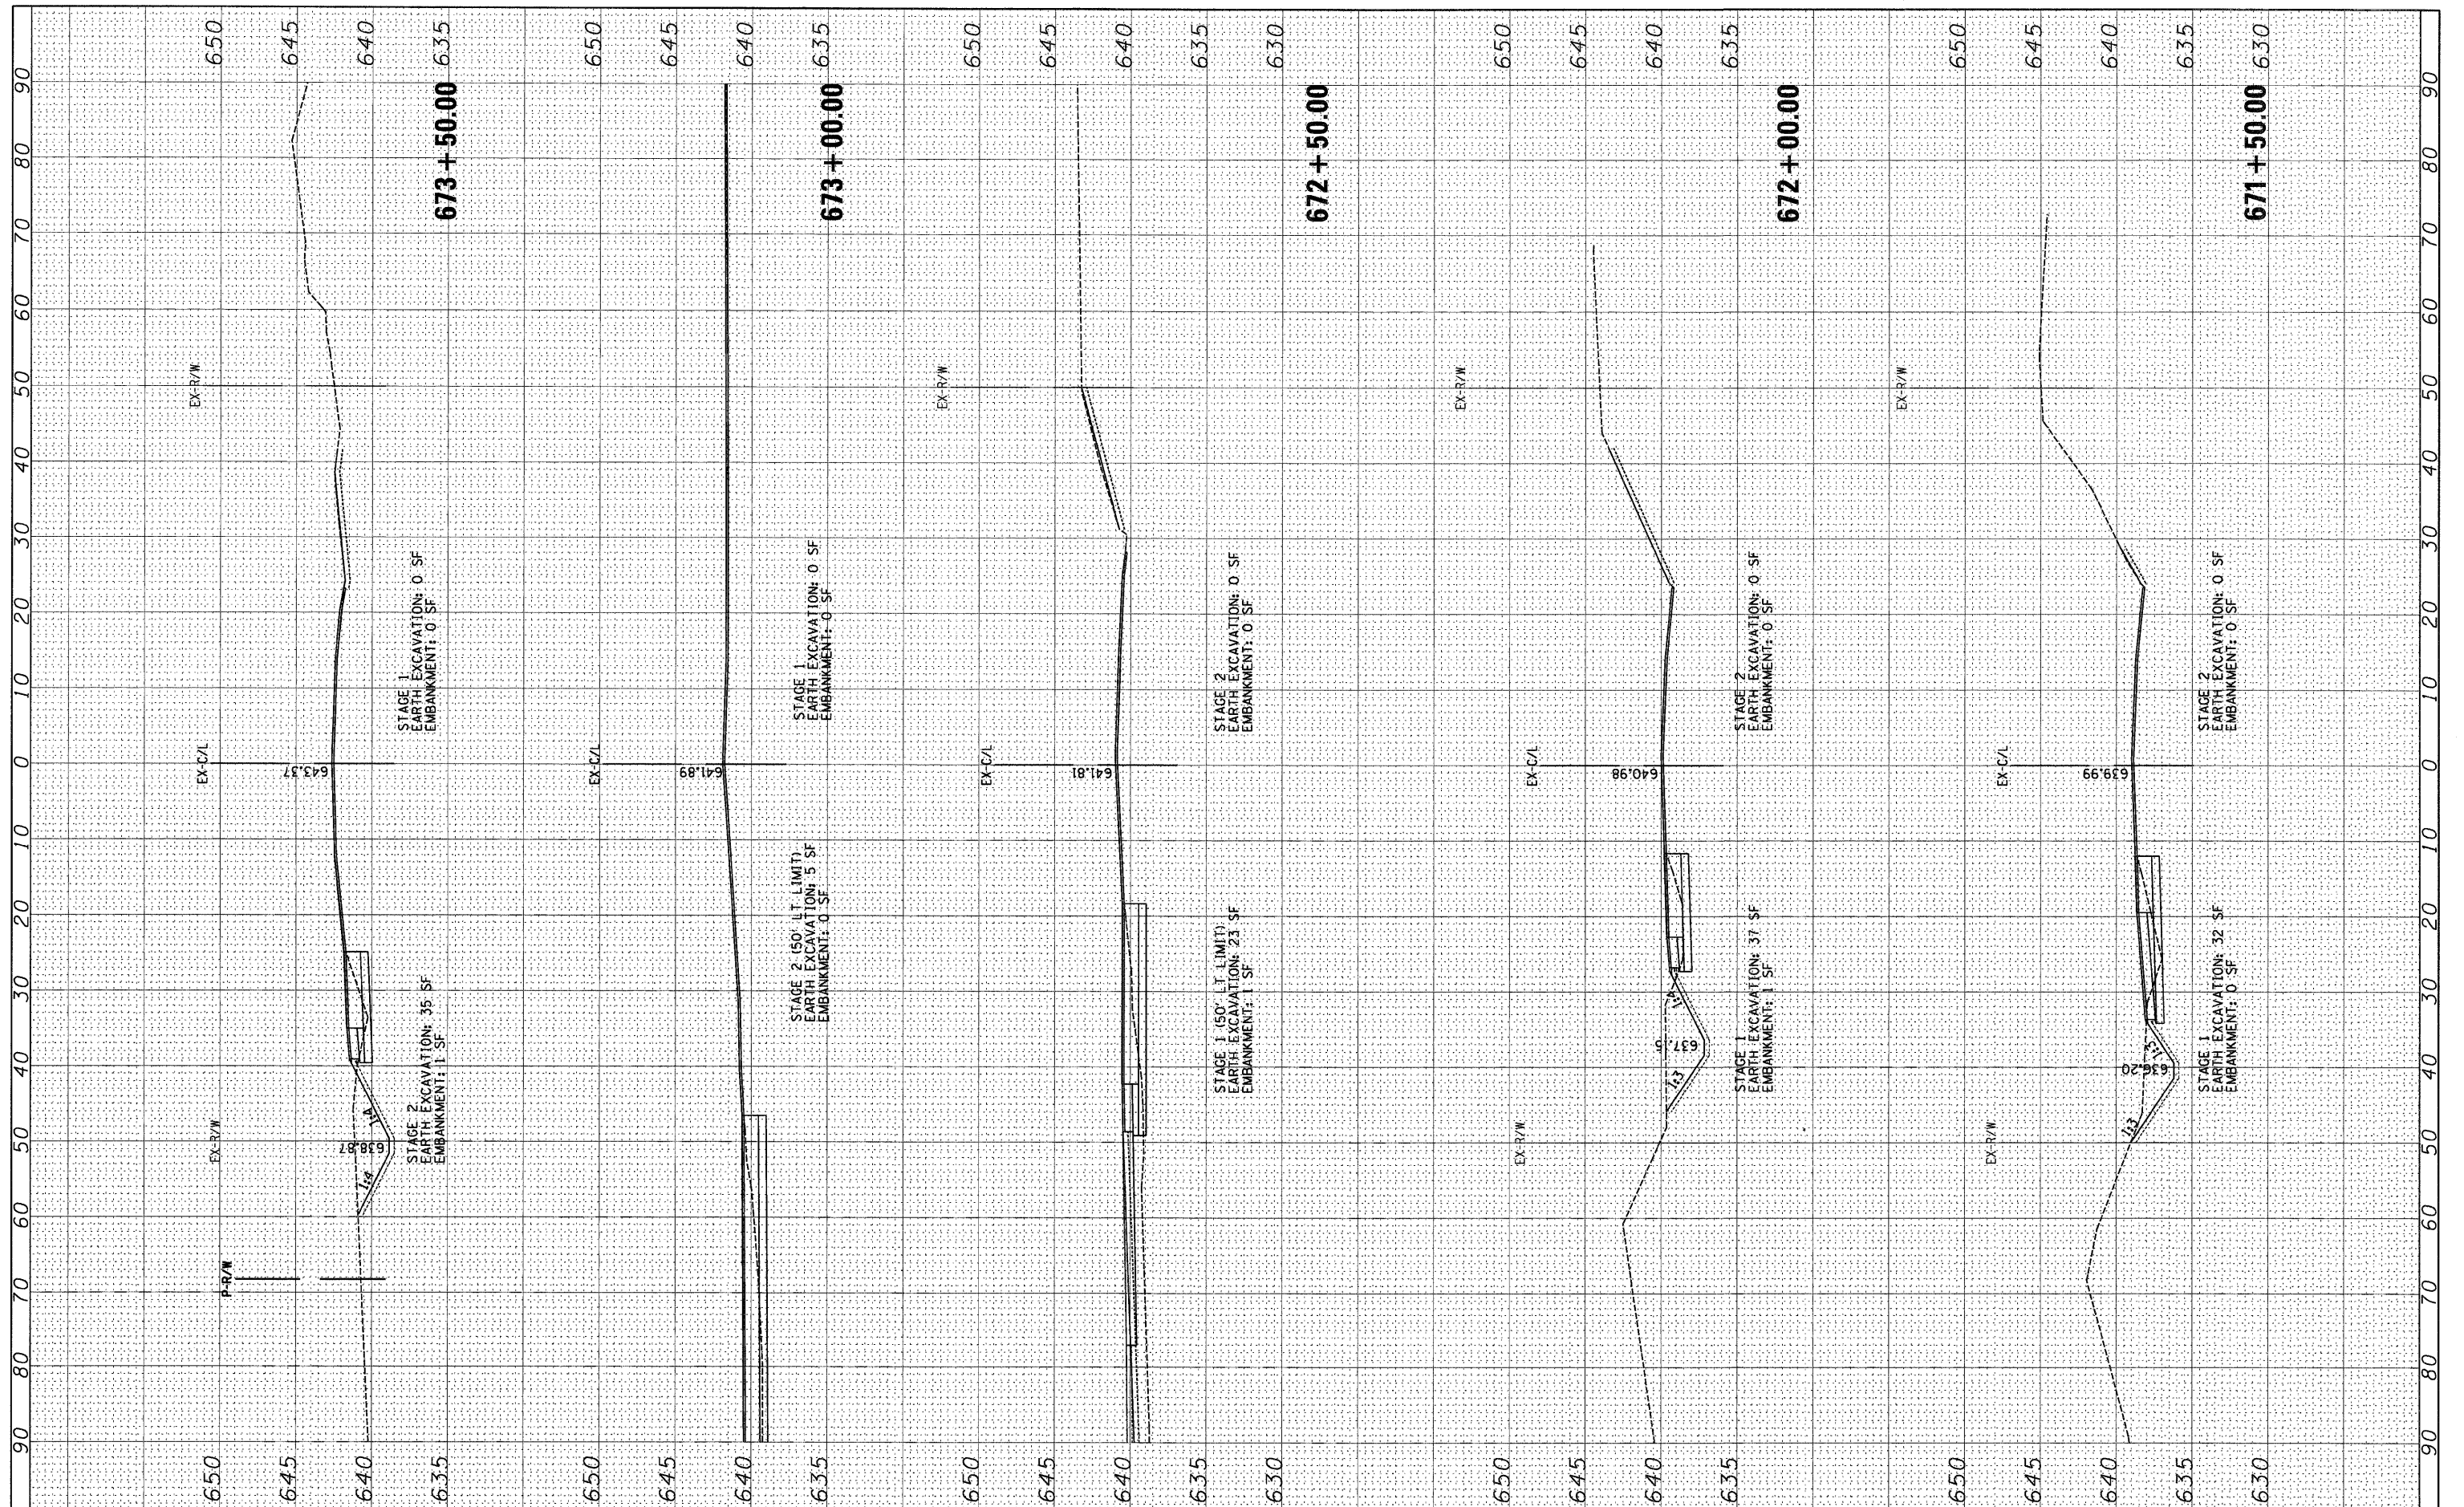

FILE NAME =	USER NAME = .USER.	DESIGNED - JWB	REVISED -	STATE OF ILLINOIS DEPARTMENT OF TRANSPORTATION				FAP 311 (IL 71) AT VAN EMMON / RESERVATION ROADS CROSS-SECTIONS				F.A. RTE.	SECTION	COUNTY	TOTAL SHEETS	SHEET NO.
FILEL		DRAWN - JWB	REVISED -									311	(1-1)N TS	KENDALL	92	79
	PLOT SCALE = 10.0000' / IN.	CHECKED - RS	REVISED -									CONTRACT NO. 66955				
	PLOT DATE = 3/31/2011	DATE - 03/31/2011	REVISED -					SCALE: H=10', V=5'	SHEET NO.	OF	SHEETS	STA. 671+50.00	TO STA. 673+50.00	ILLINOIS' FED. AID PROJECT		