


FINAL SURVEY	SURVEYED _____		BY _____	DATE _____
NOTE BOOK	PLOTTED _____			
	TEMPLATE _____			
	AREAS _____			
NO.	AREAS CHECKED _____			

ORIGINAL SURVEY	SURVEYED _____	BY _____	DATE _____
	PLOTTED _____ TEMPLATE _____ AREAS _____ AREAS CHECKED _____		
NO. _____			

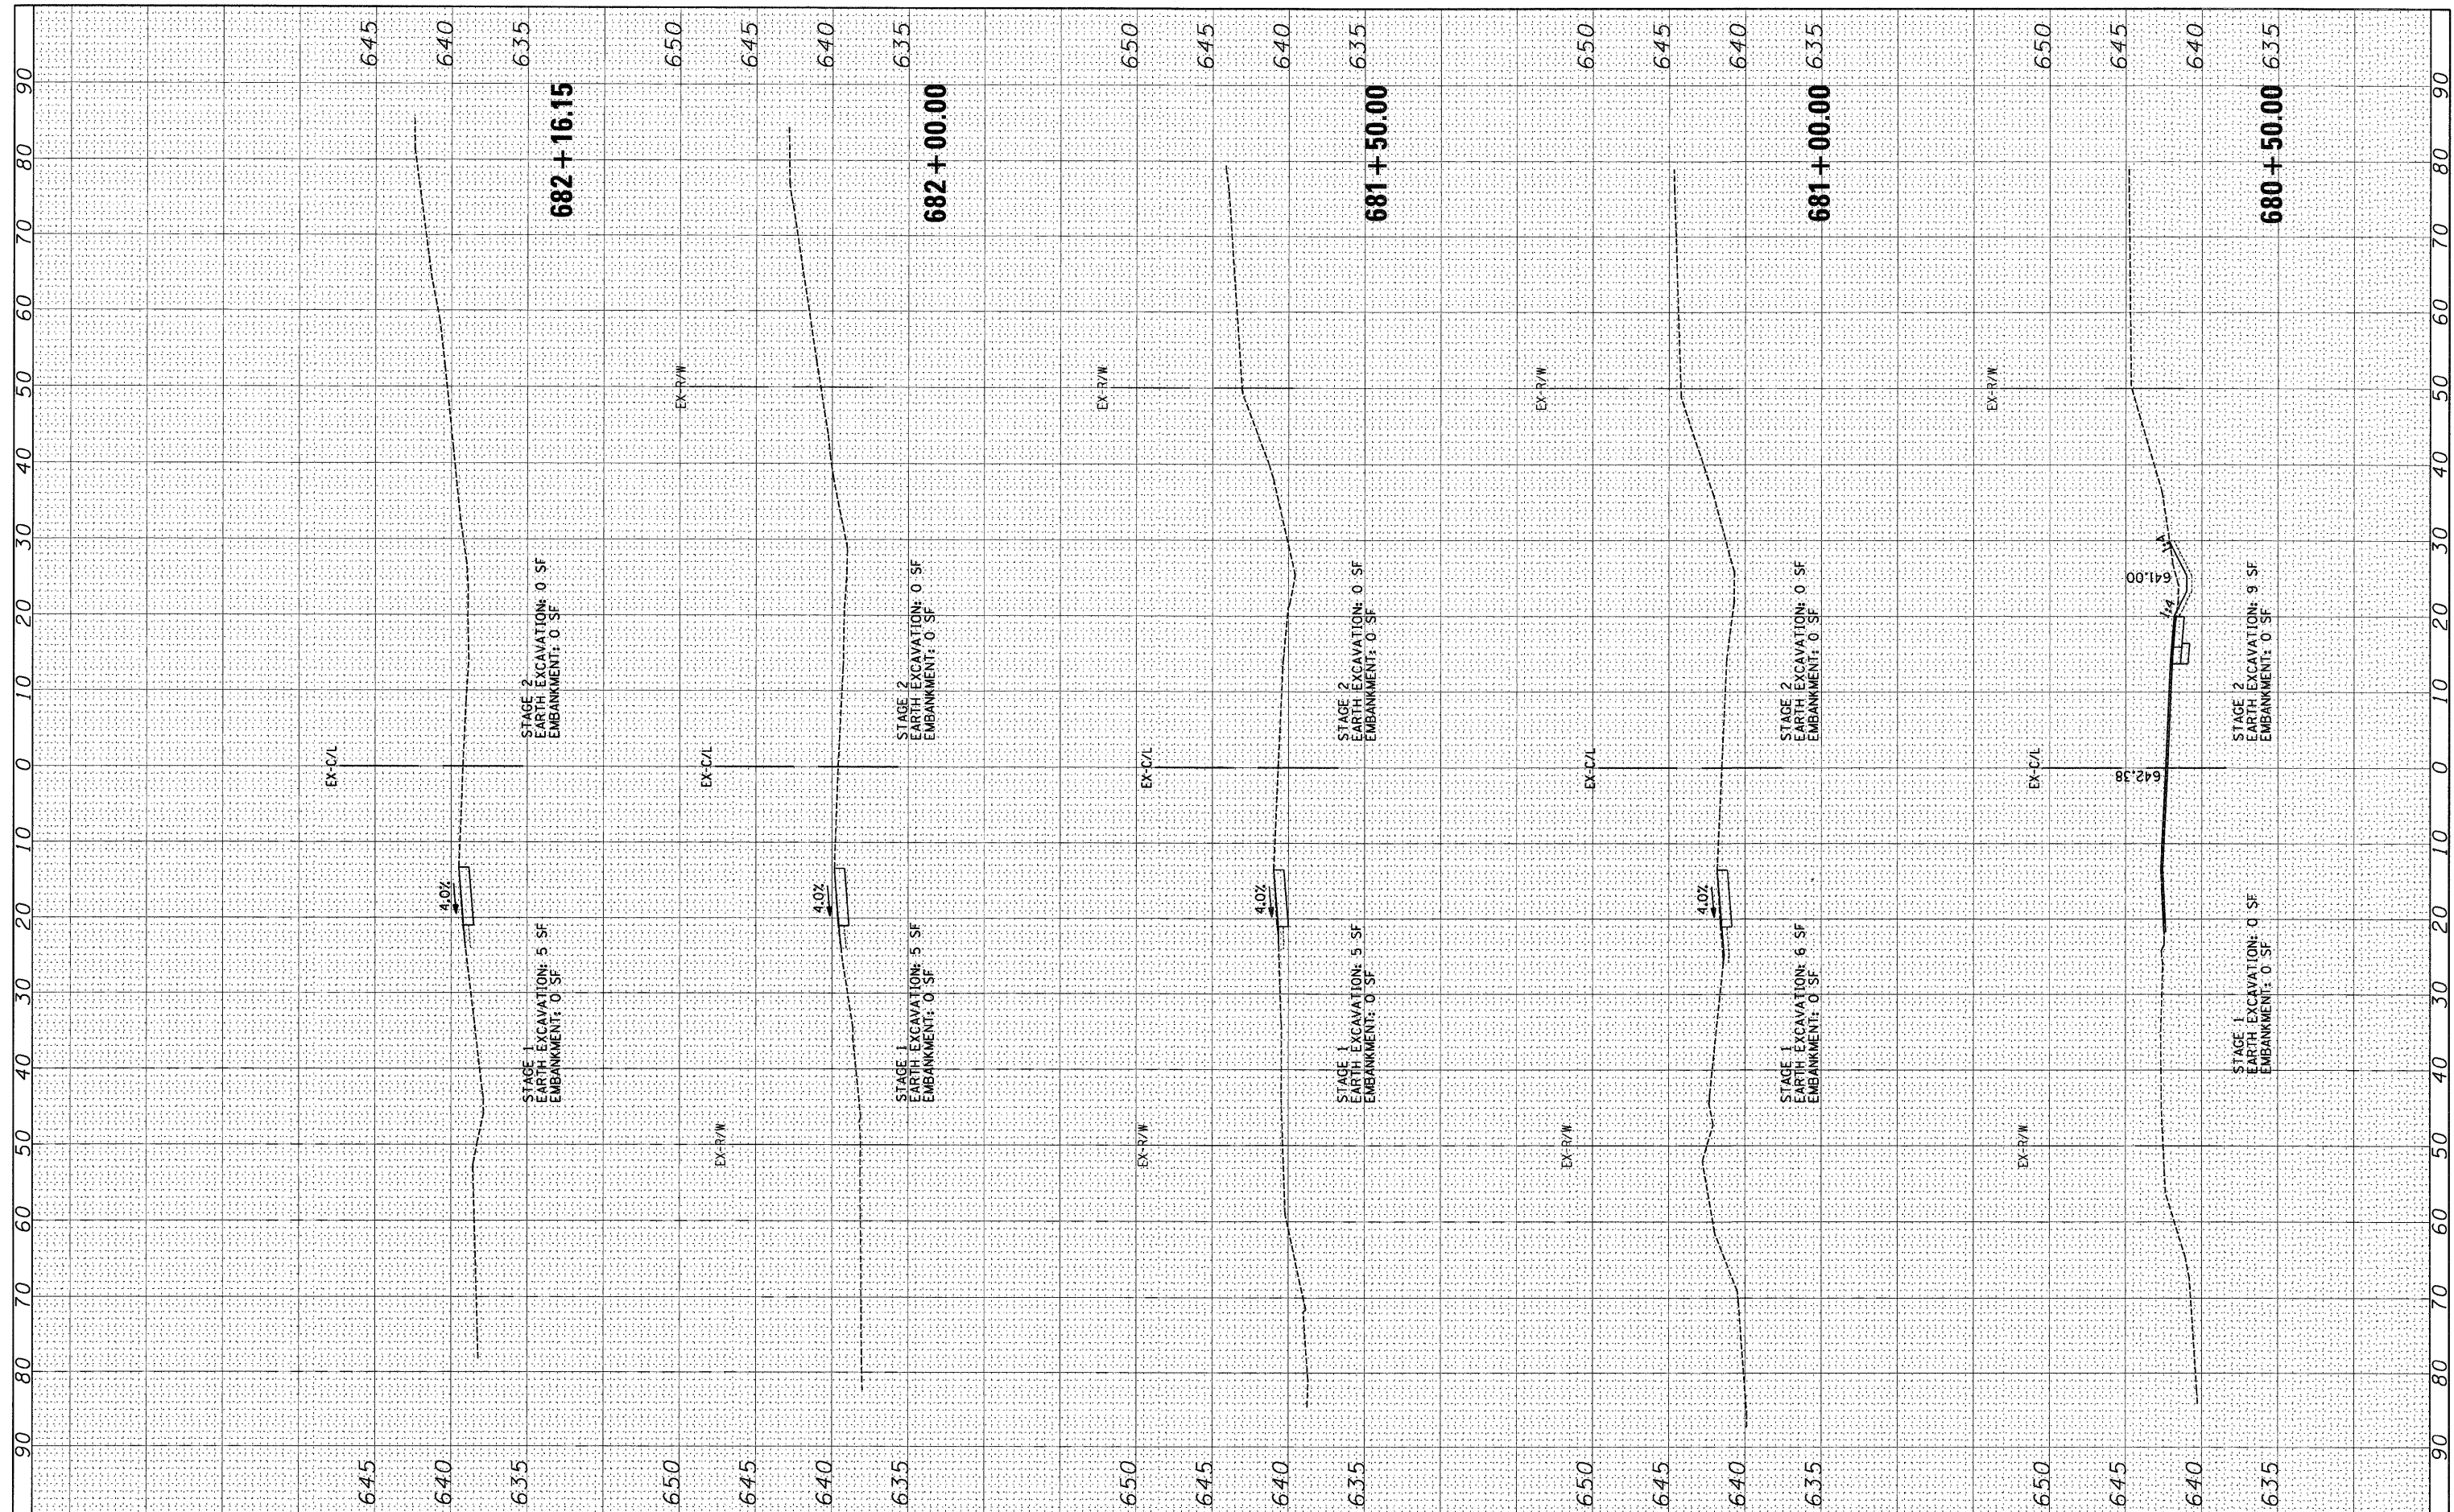

FILE NAME =	USER NAME = .USER.	DESIGNED - JWB	REVISED -	STATE OF ILLINOIS DEPARTMENT OF TRANSPORTATION	FAP 311 (IL 71) AT VAN EMMON / RESERVATION ROADS CROSS-SECTIONS	F.A. RTE.	SECTION	COUNTY	TOTAL SHEETS	SHEET NO.
\$FILEL\$		DRAWN - JWB	REVISED -			311	(1-1)N TS	KENDALL	92	83
PLOT SCALE = 10.0000' / IN.	CHECKED - RS	REVISED -				CONTRACT NO. 66955				
PLOT DATE = 3/31/2011	DATE - 03/31/2011	REVISED -				SCALE: H=10', V=5'	SHEET NO. OF SHEETS	STA. 680+50.00 TO STA. 682+16.15		
				ILLINOIS FED. AID PROJECT						