


FINAL SURVEY	SURVEYED	BY	DATE
NOTE BOOK	NO. _____		
	AREAS CHECKED		

ORIGINAL SURVEY	SURVEYED	BY	DATE
NOTE BOOK	NO. _____		
	AREAS CHECKED		

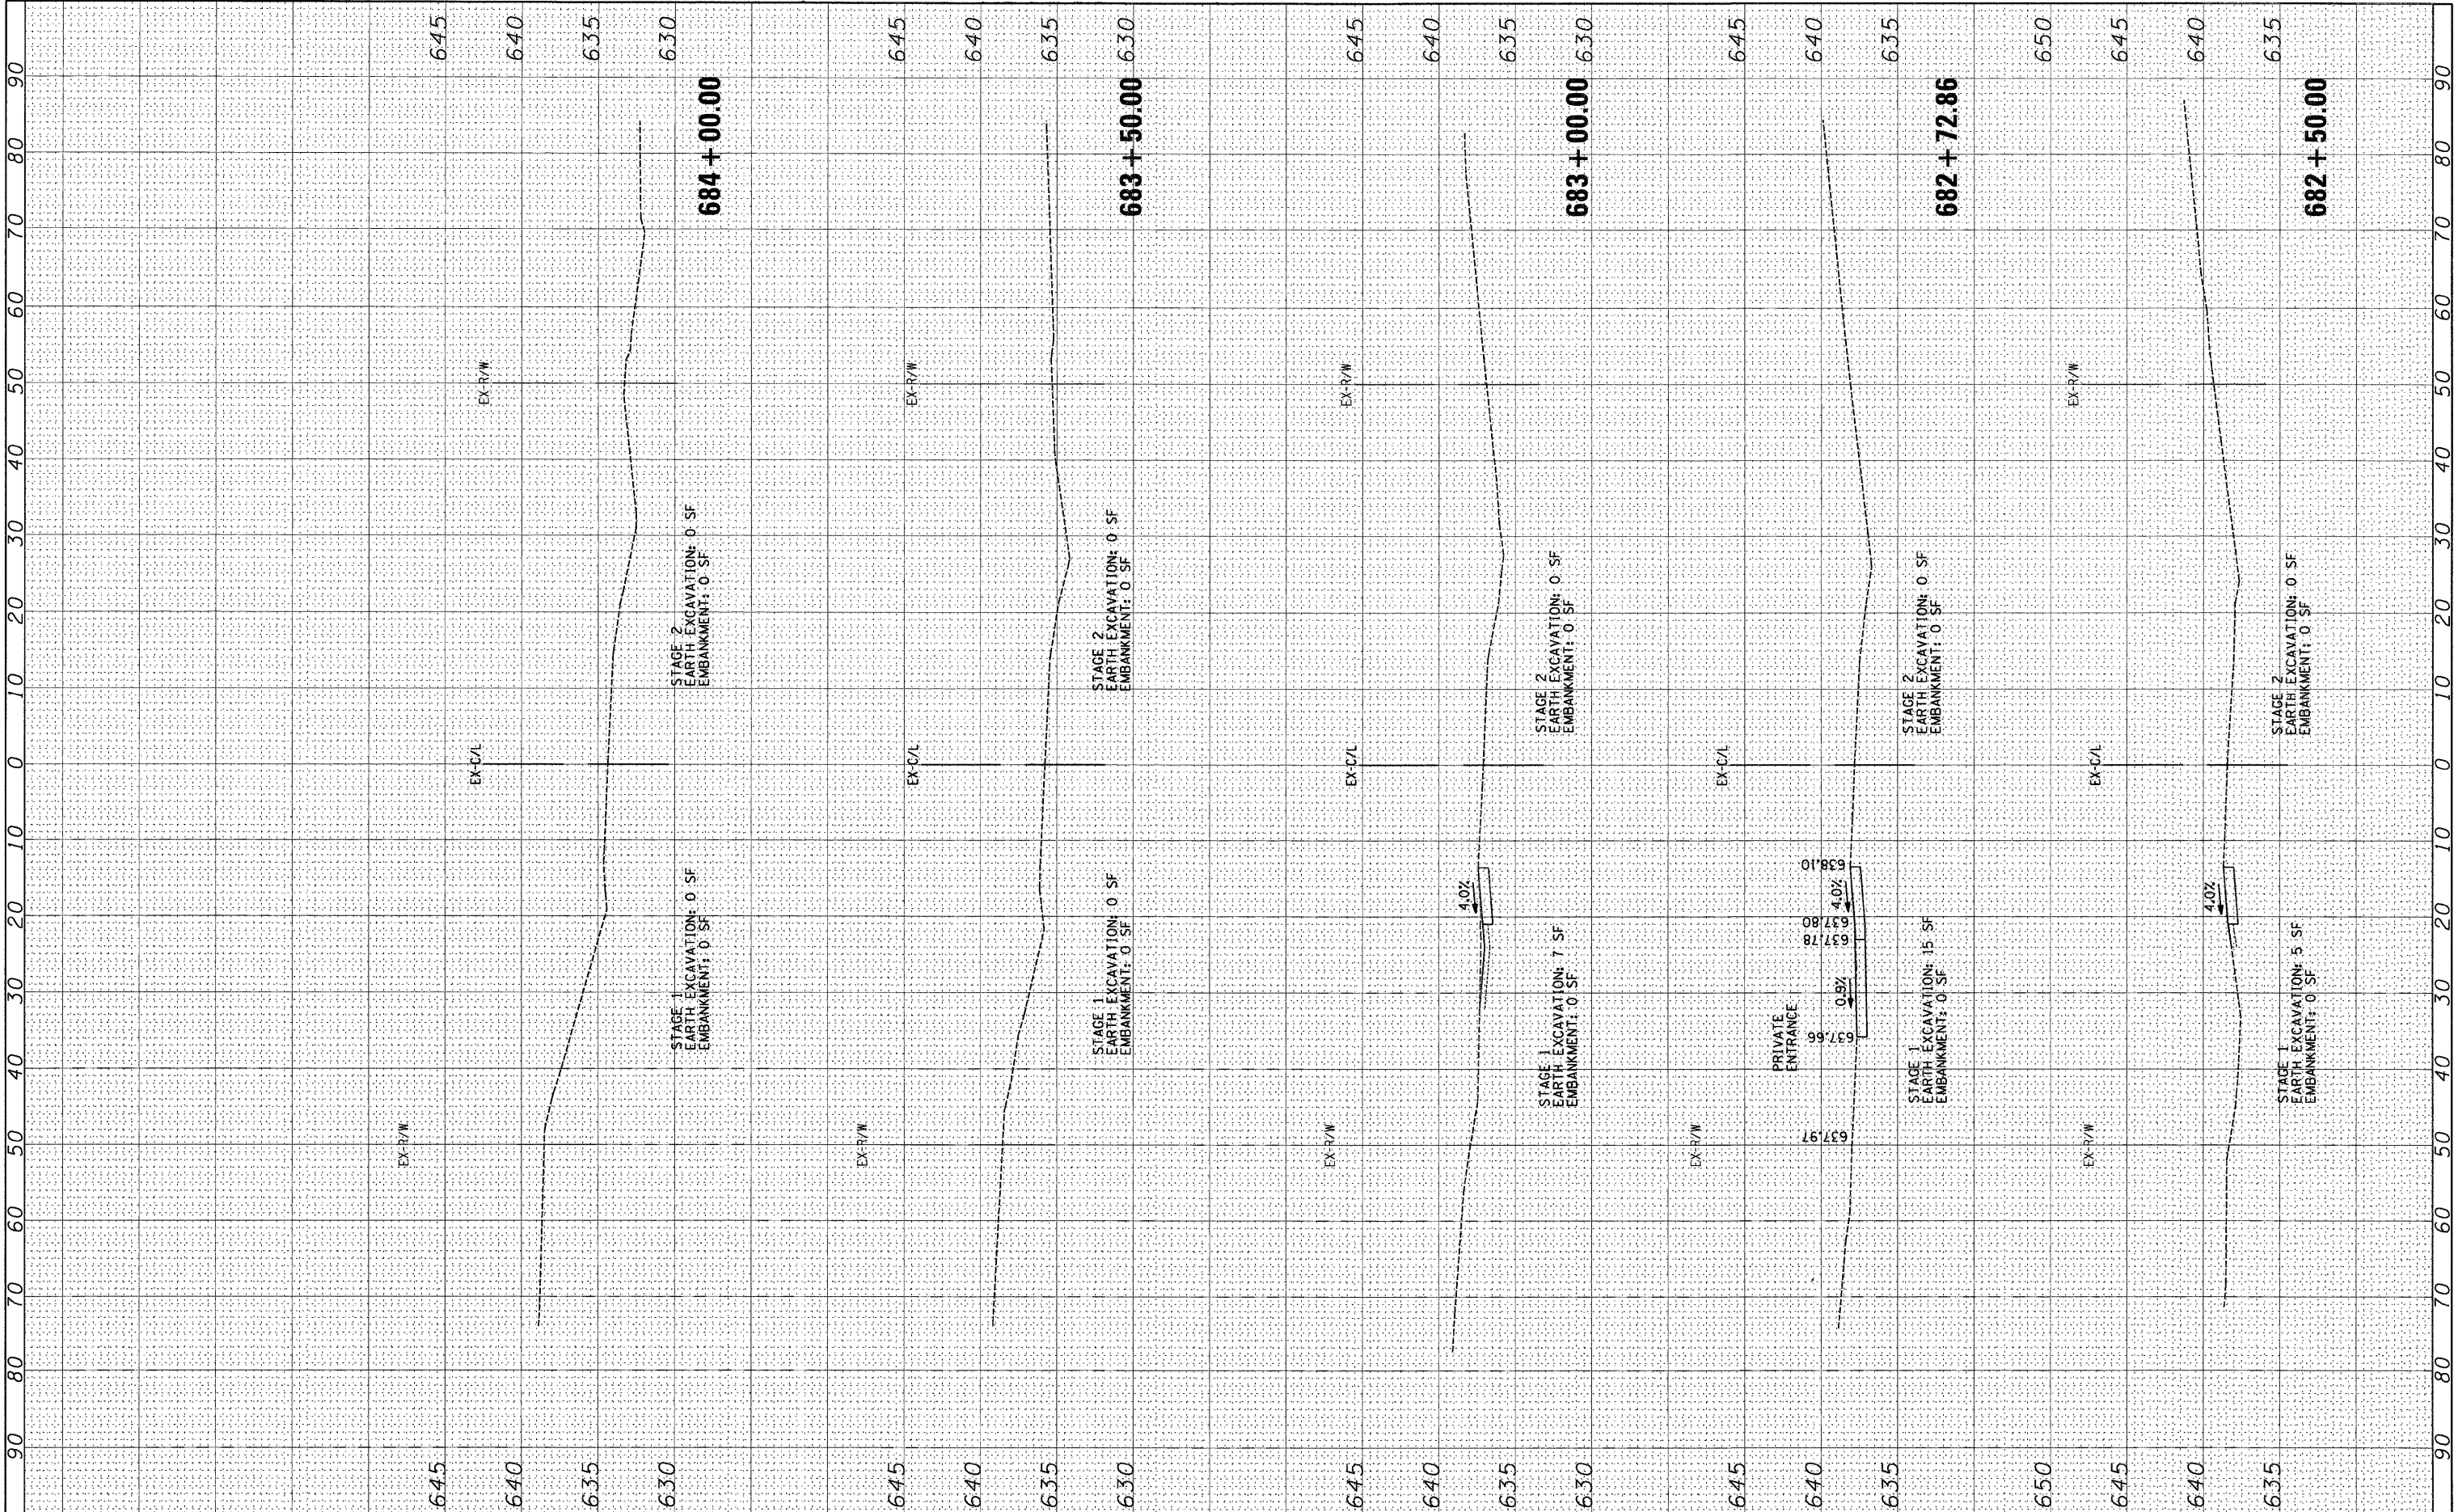

FILE NAME =	USER NAME = .USER.	DESIGNED - JWB	REVISED -	STATE OF ILLINOIS DEPARTMENT OF TRANSPORTATION	FAP 311 (IL 71) AT VAN EMMON / RESERVATION ROADS CROSS-SECTIONS	F.A. RTE.	SECTION	COUNTY	TOTAL SHEETS	SHEET NO.
#FILE#		DRAWN - JWB	REVISED -			311	(1-1)N TS	KENDALL	92	84
		CHECKED - RS	REVISED -			CONTRACT NO. 66955				
		DATE - 03/31/2011	REVISED -			ILLINOIS FED. AID PROJECT				

SCALE: H=10', V=5'	SHEET NO.	OF	SHEETS	STA. 682+50.00	TO STA. 684+00.00
--------------------	-----------	----	--------	----------------	-------------------