


FINAL SURVEY	SURVEYED _____		BY _____	DATE _____
	PLOTTED _____			
NOTE BOOK NO. _____	TEMPLATE _____		AREAS _____	AREAS CHECKED _____
	AREAS _____			

ORIGINAL SURVEY	NOTE BOOK	SURVEYED	BY	DATE
		PLOTTED		
		TEMPLATE		
		AREAS		
NO.		AREAS CHECKED		

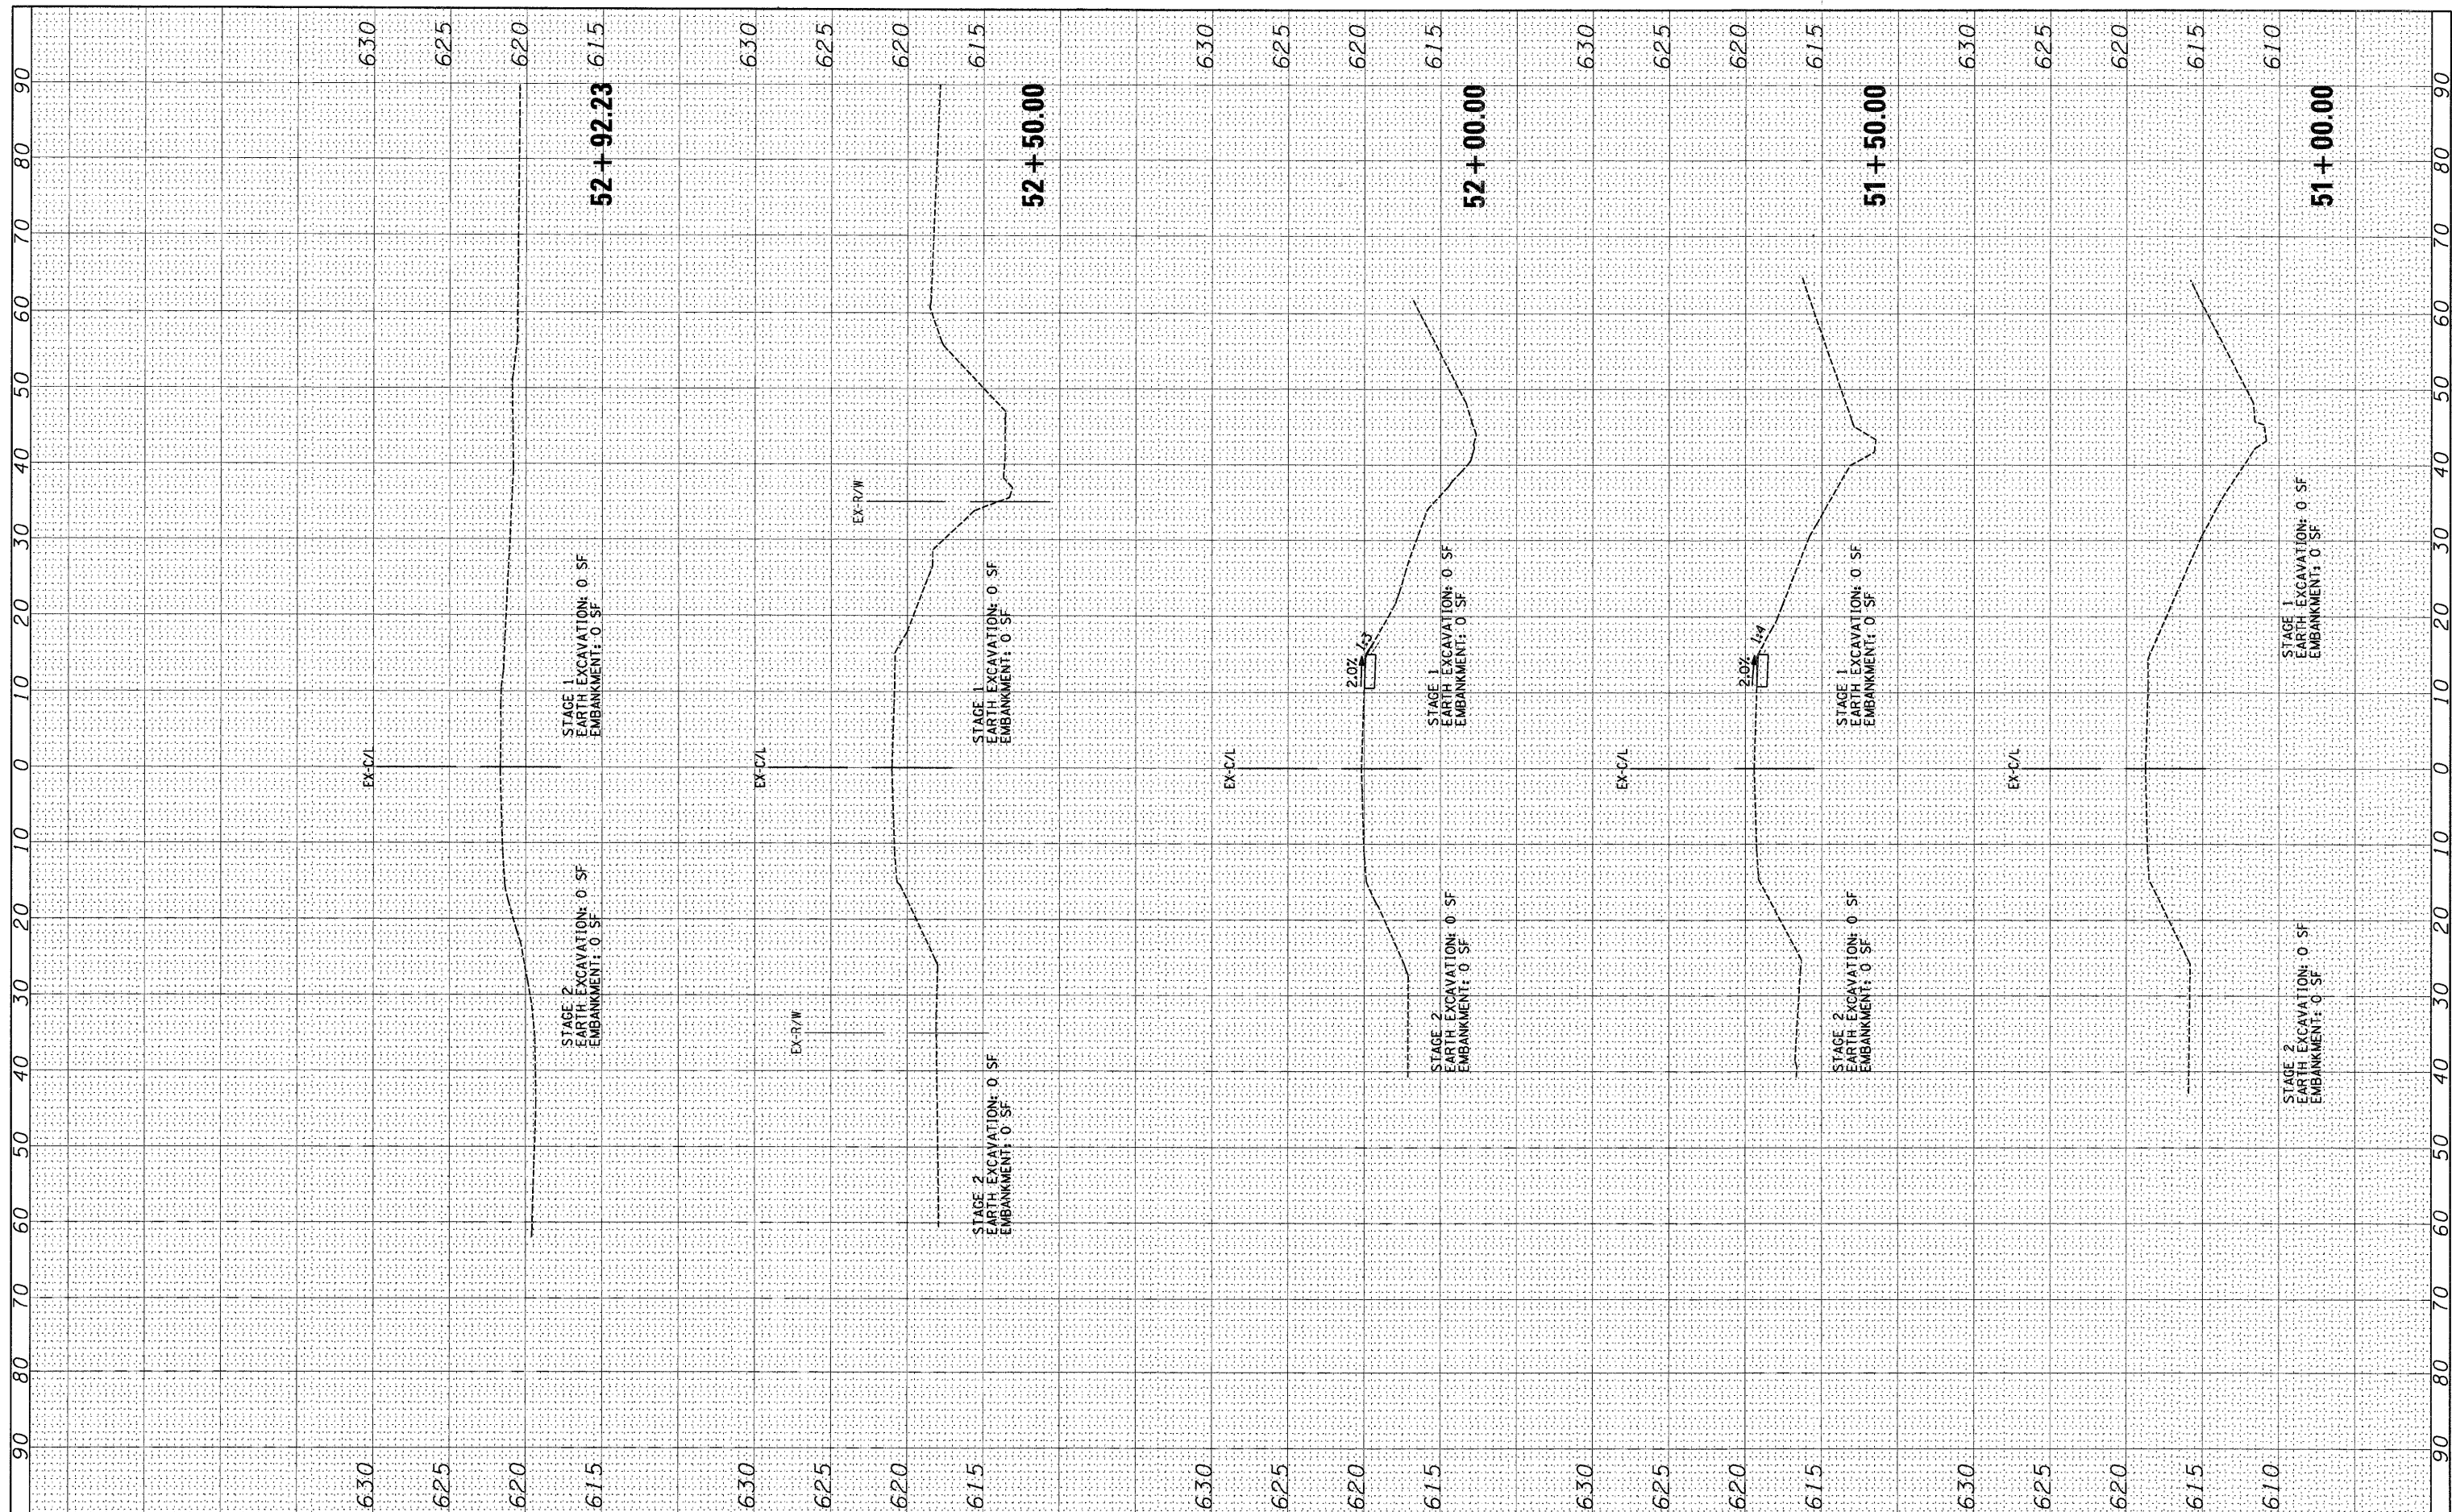

FILE NAME =	USER NAME = .USER.	DESIGNED - JWB	REVISED -	STATE OF ILLINOIS DEPARTMENT OF TRANSPORTATION				FAP 311 (IL 71) AT VAN EMMON / RESERVATION ROADS				F.A. RTE.	SECTION	COUNTY	TOTAL SHEETS	SHEET NO.	
FILEL		DRAWN - JWB	REVISED -									311	(1)-1N TS	KENDALL	92	86	
	PLOT SCALE = 10.0000' / IN.	CHECKED - RS	REVISED -									CONTRACT NO. 66955					
	PLOT DATE = 3/31/2011	DATE = 03/31/2011	REVISED -									ILLINOIS FED. AID PROJECT					
								SCALE: H=10', V=5'	SHEET NO.	OF	SHEETS	STA. 51+00.00	TO STA. 52+92.23				