


FINAL	SURVEYED	BY	DATE
NOTE BOOK	NO. 1		
	AREAS CHECKED		

ORIGINAL	SURVEYED	BY	DATE
NOTE BOOK	NO. 1		
	AREAS CHECKED		

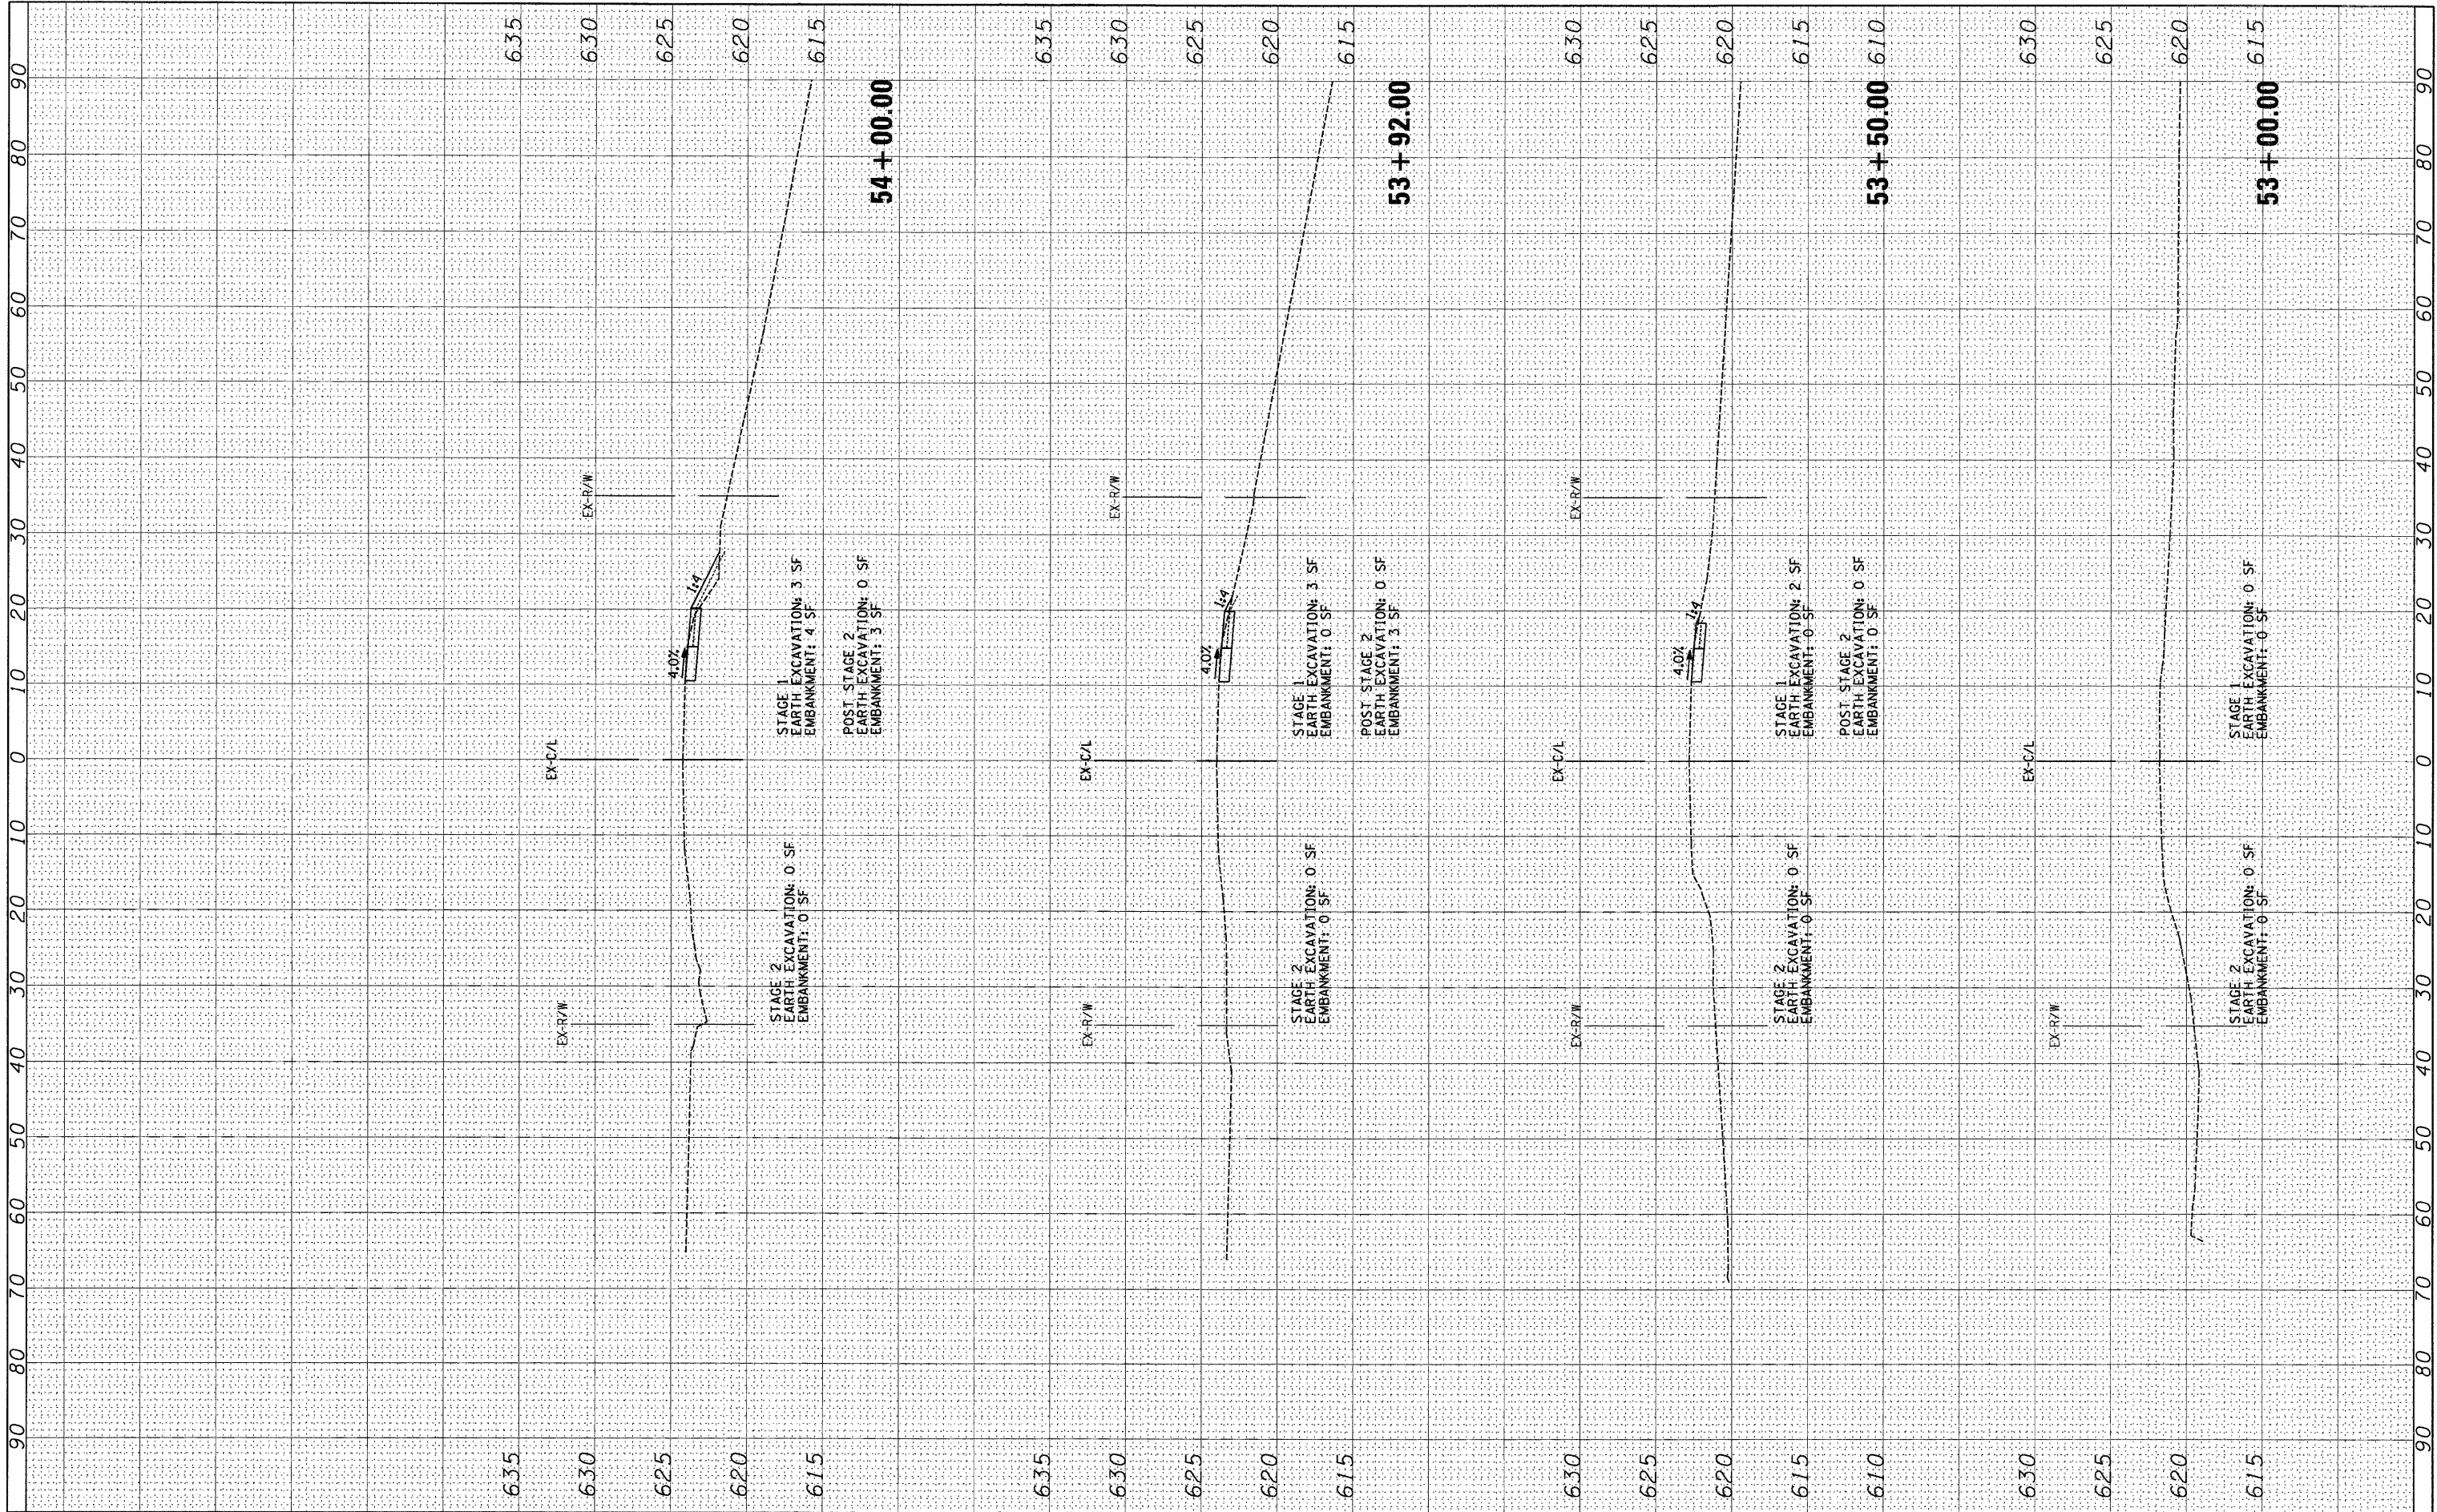

FILE NAME = #FILE#	USER NAME = .USER.	DESIGNED - JWB	REVISED -	STATE OF ILLINOIS DEPARTMENT OF TRANSPORTATION	FAP 311 (IL 71) AT VAN EMMON / RESERVATION ROADS CROSS-SECTIONS				F.A. RTE.	SECTION	COUNTY	TOTAL SHEETS	SHEET NO.
	PLOT SCALE = 10,000 ' / IN.	DRAWN - JWB	REVISED -		311	(1-1)N TS	KENDALL	92	87				
	PLOT DATE = 3/31/2011	CHECKED - RS	REVISED -		CONTRACT NO. 66955								
	DATE = 03/31/2011	DATE - 03/31/2011	REVISED -		SCALE: H=10', V=5'	SHEET NO.	OF	SHEETS	STA. 53+00.00	TO	STA. 54+00.00	ILLINOIS	FED. AID PROJECT