


ORIGINAL SURVEY	SURVEYED _____	BY _____	DATE _____
NOTE BOOK	PLOTTED _____		
	TEMPLATE _____		
	AREAS _____		
	AREAS CHECKED _____		
NO. _____			

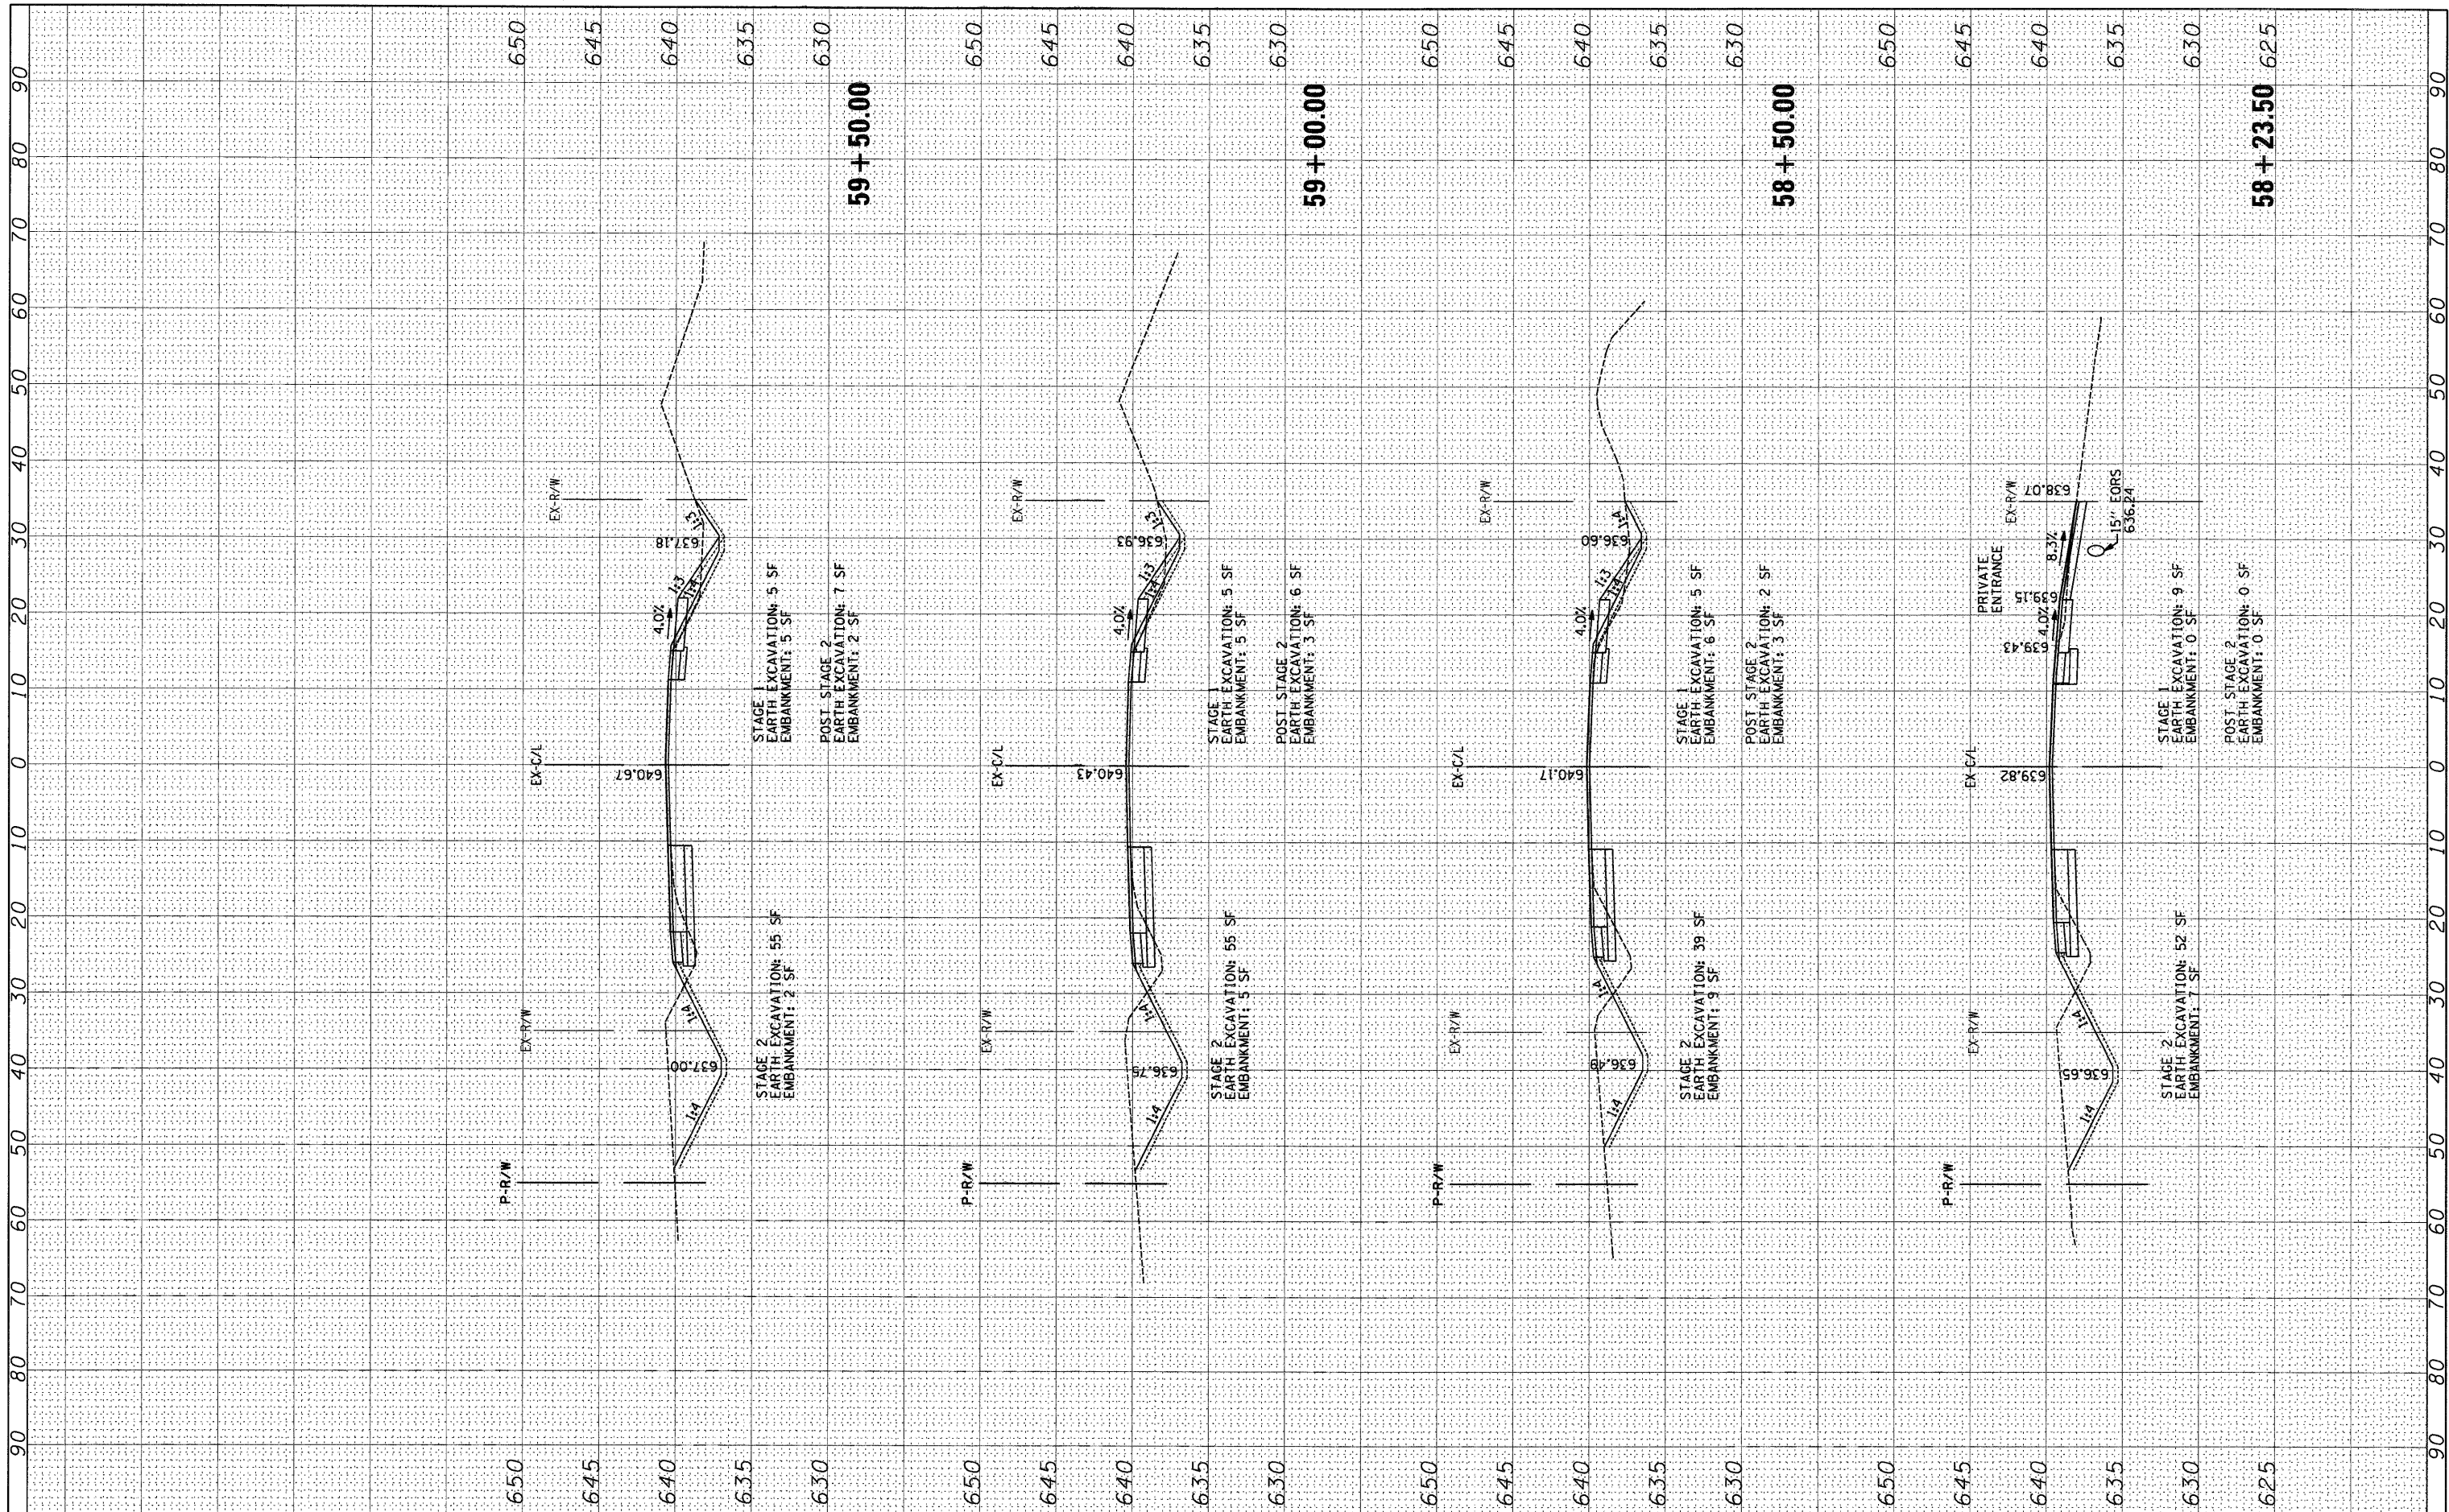

FILE NAME =	USER NAME = .USER.	DESIGNED - JWB	REVISED -	STATE OF ILLINOIS DEPARTMENT OF TRANSPORTATION	FAP 311 (IL 71) AT VAN EMMON / RESERVATION ROADS CROSS-SECTIONS				F.A. RTE.	SECTION	COUNTY	TOTAL SHEETS	SHEET NO.
#FILEL#		DRAWN - JWB	REVISED -						311	(1-DIN TS	KENDALL	92	90
	PLOT SCALE = 10.0000' / IN.	CHECKED - RS	REVISED -						CONTRACT NO. 66955				
	PLOT DATE = 3/31/2011	DATE - 03/31/2011	REVISED -		SCALE: H=10', V=5'	SHEET NO.	OF	SHEETS	STA. 58+23.50	TO STA. 59+50.00	ILLINOIS FED. AID PROJECT		