


**TYPICAL SECTION
RAMP**

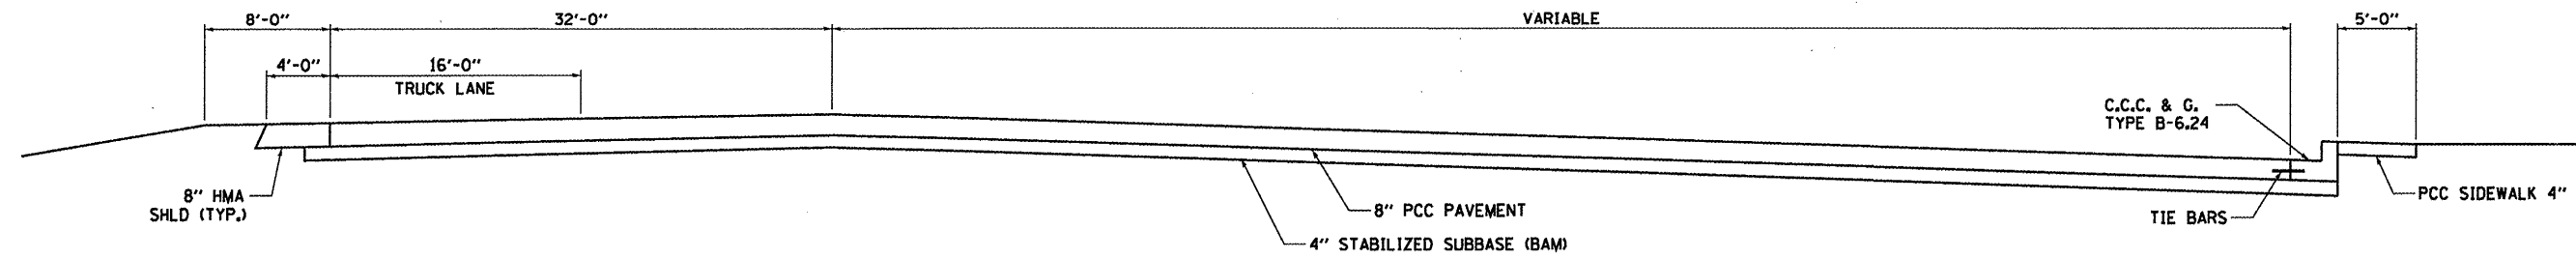

**TYPICAL SECTION
PARKING LOT**

FILE NAME =	USER NAME = woodshankr1	DESIGNED - RON WOODSHANK	REVISED -
at:\pwork\pwork\woodshankr1\0257938\036620-sht-details.DGN		DRAWN - RON WOODSHANK	REVISED -
PLOT SCALE = 100.0000' / IN.		CHECKED -	REVISED -
PLOT DATE = Mar 15, 2011 - 10:32:48 AM		DATE -	REVISED -

STATE OF ILLINOIS
DEPARTMENT OF TRANSPORTATION

TYPICAL SECTIONS

SCALE: SHEET NO. 1 OF 1 SHEETS STA. TO STA.

F.A.J. RTE.	SECTION	COUNTY	TOTAL SHEETS	SHEET NO.
57	(38-8)RA-7	IRROLOUIS	8	4
CONTRACT NO. 66B20				
ILLINOIS FED. AID PROJECT				