


**PLAN**

MATCH LINE  
FAI 80 - STA. 1380+00  
RAMP STA. 9+12

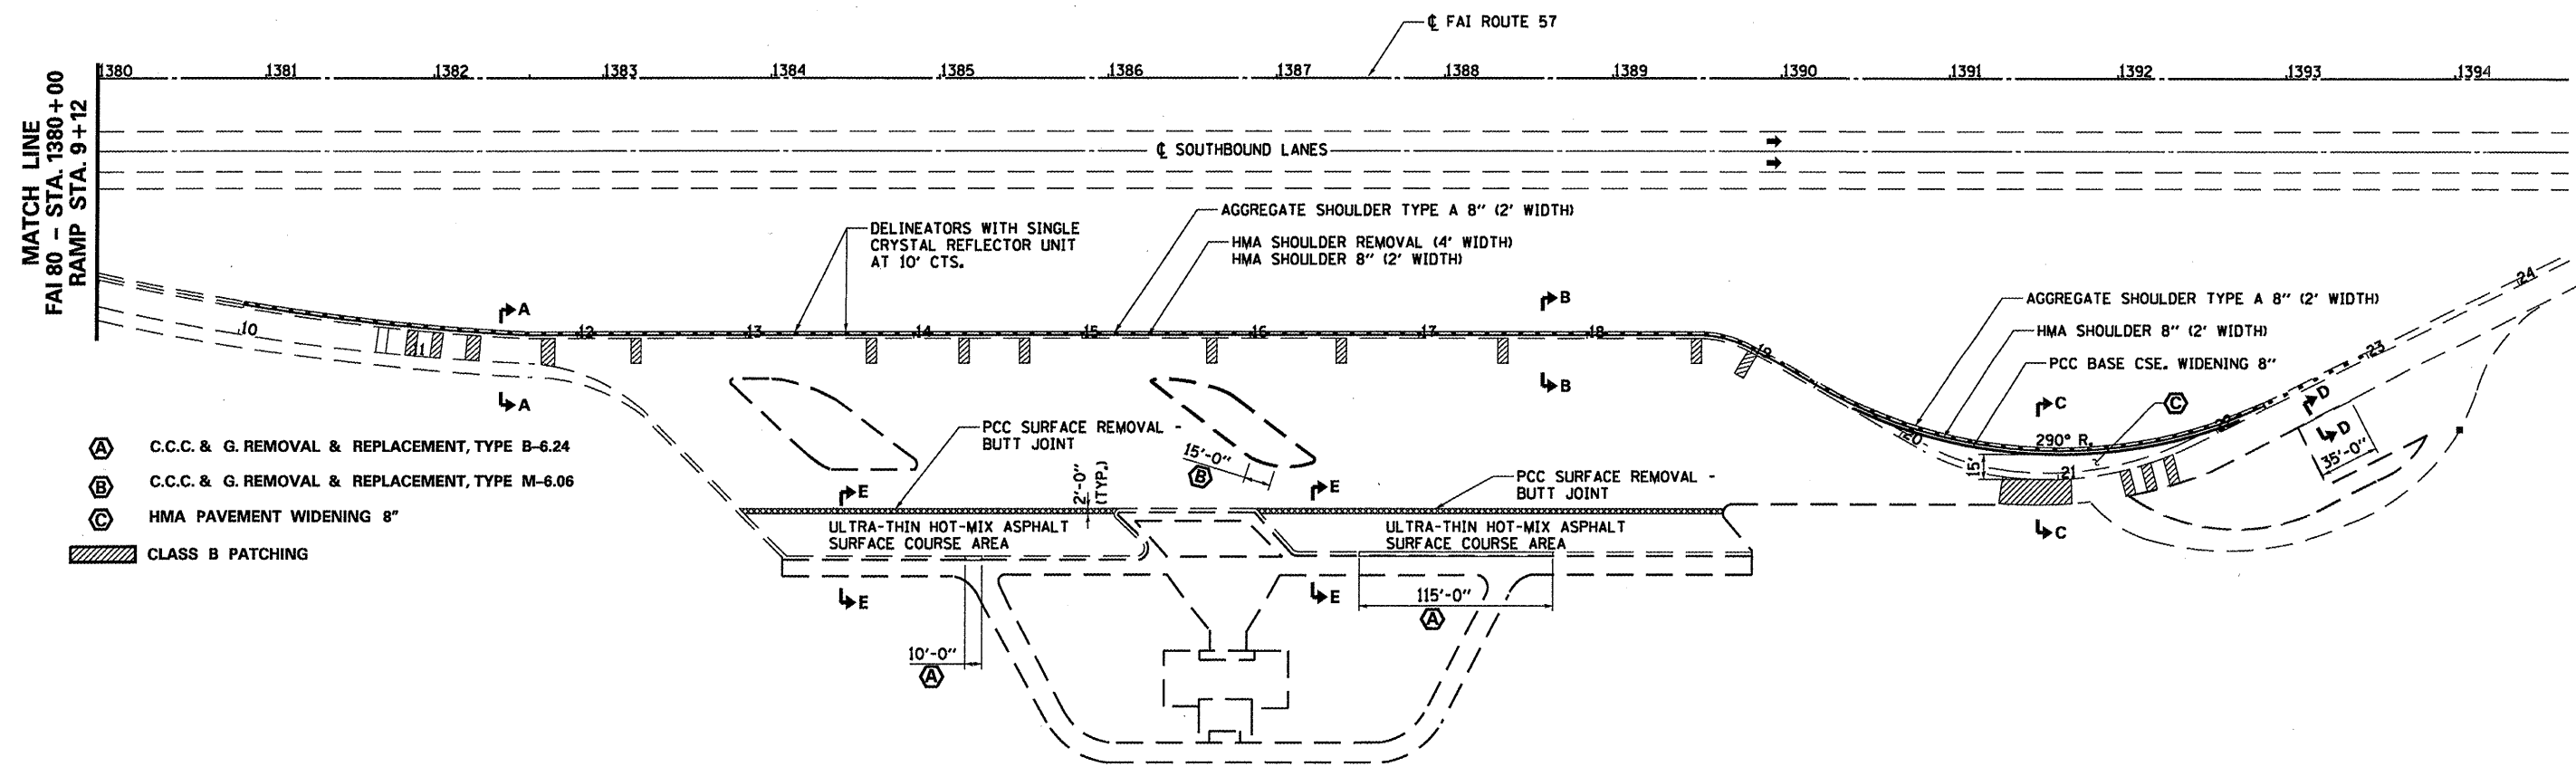

**PLAN**

- (A) C.C.C. & G. REMOVAL & REPLACEMENT, TYPE B-6.24
- (B) C.C.C. & G. REMOVAL & REPLACEMENT, TYPE M-6.06
- (C) HMA PAVEMENT WIDENING 8"
- CLASS B PATCHING

FILE NAME = c:\pwwork\pwwork\woodshankr1\d0257938\0366820-shd-details.dgn	USER NAME = woodshankr1	DESIGNED - RON WOODSHANK	REVISED -	<b>STATE OF ILLINOIS DEPARTMENT OF TRANSPORTATION</b>	<b>PLAN DETAILS</b>	F.A.I. RTE. 57	SECTION 138-BIRA-7	COUNTY IROQUOIS	TOTAL SHEETS 8	SHEET NO. 7
	PLOT SCALE = 100.0000' / IN.	DRAWN - RON WOODSHANK	REVISED -			CONTRACT NO. 66B20	ILLINOIS FED. AID PROJECT			
	PLOT DATE = Mar 15, 2011 - 10:33:23 AM	CHECKED -	REVISED -			SCALE: _____ SHEET NO. 1 OF 1 SHEETS STA. _____ TO STA. _____				
	DATE -	REVISED -	REVISED -							