



**TYPICAL SECTION  
RAMP**

STA. 691+95 TO STA. 695+82

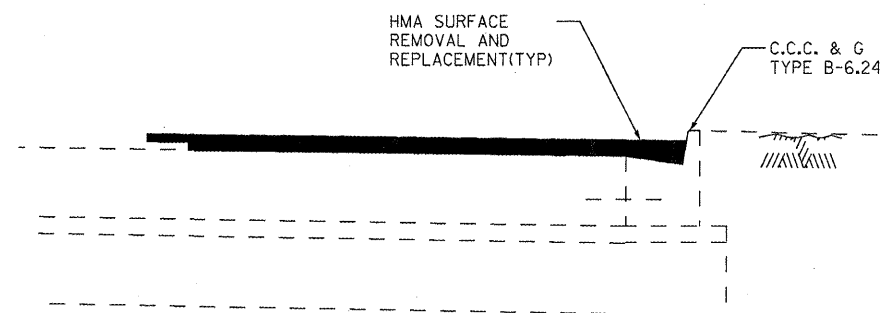

**DETAIL A**

THE CONTRACTOR SHALL EXERCISE CARE WHEN REMOVING HMA FROM THE GUTTER PAN. REPAIRS TO DAMAGED GUTTER PAN OR CURB DUE TO THE CONTRACTORS HMA REMOVAL OPERATIONS WILL BE PAID FOR AT THE CONTRACTORS EXPENSE. (TYP)

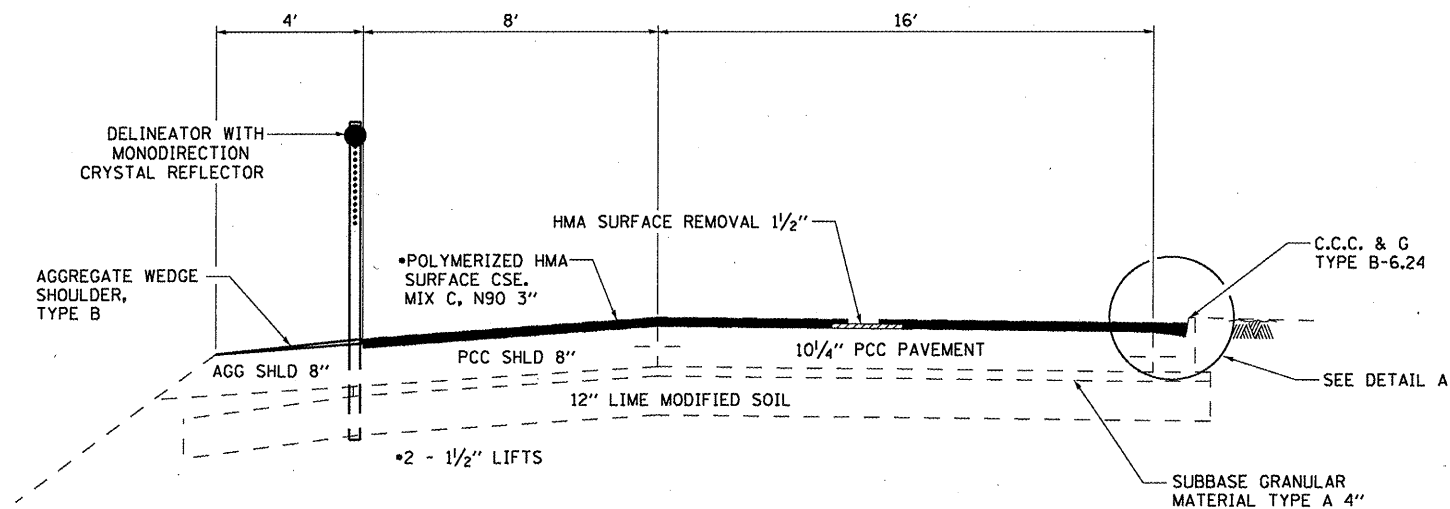

**TYPICAL SECTION  
TRUCK LANE**

STA. 695+82 TO STA. 700+00

FILE NAME =	USER NAME = potelyj	DESIGNED - RON WOODSHANK	REVISED - _____	<b>STATE OF ILLINOIS DEPARTMENT OF TRANSPORTATION</b>	<b>TYPICAL SECTIONS</b>			F.A.I. RTE.	SECTION	COUNTY	TOTAL SHEETS	SHEET NO.
ct:\pwwork\pwidat\potelyj\d0257878\0366921-sht-details.DGN		DRAWN - RON WOODSHANK	REVISED - _____		80	106-41RA-5	BUREAU	10	4			
PLOT SCALE = 100.0000' / 1in.		CHECKED - _____	REVISED - _____		SCALE: _____ SHEET NO. 1 OF 2 SHEETS STA. _____ TO STA. _____			CONTRACT NO. 66B21				
PLOT DATE = 4/21/2011		DATE - _____	REVISED - _____		ILLINOIS FED. AID PROJECT							