

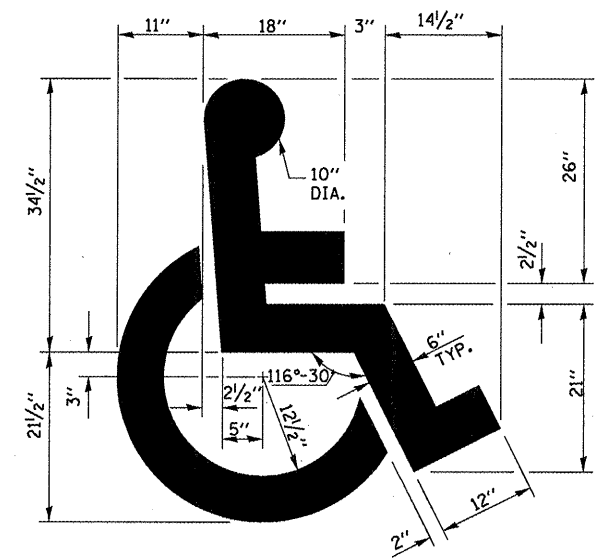


PLAN

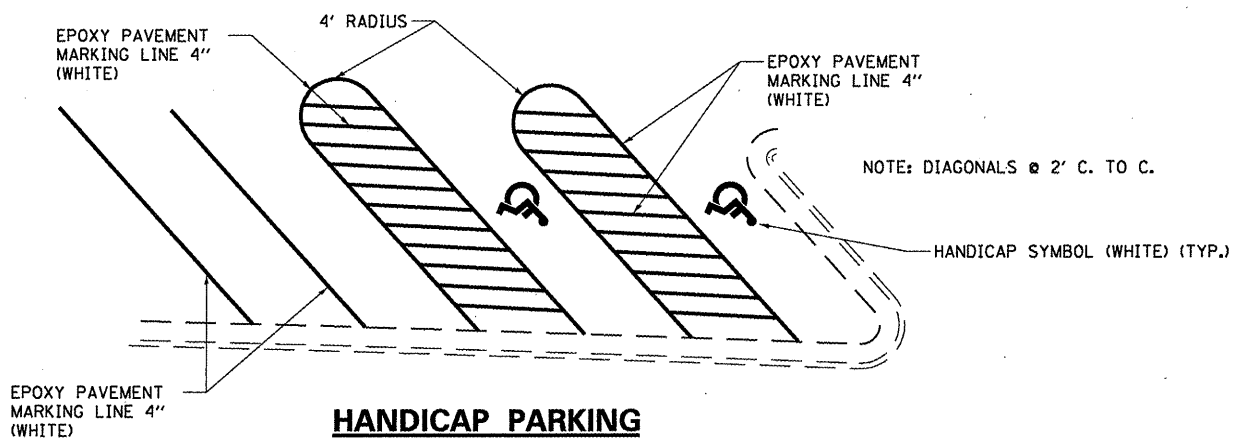

TYPICAL DETAIL FOR PAINTING HANDICAP MARKINGS

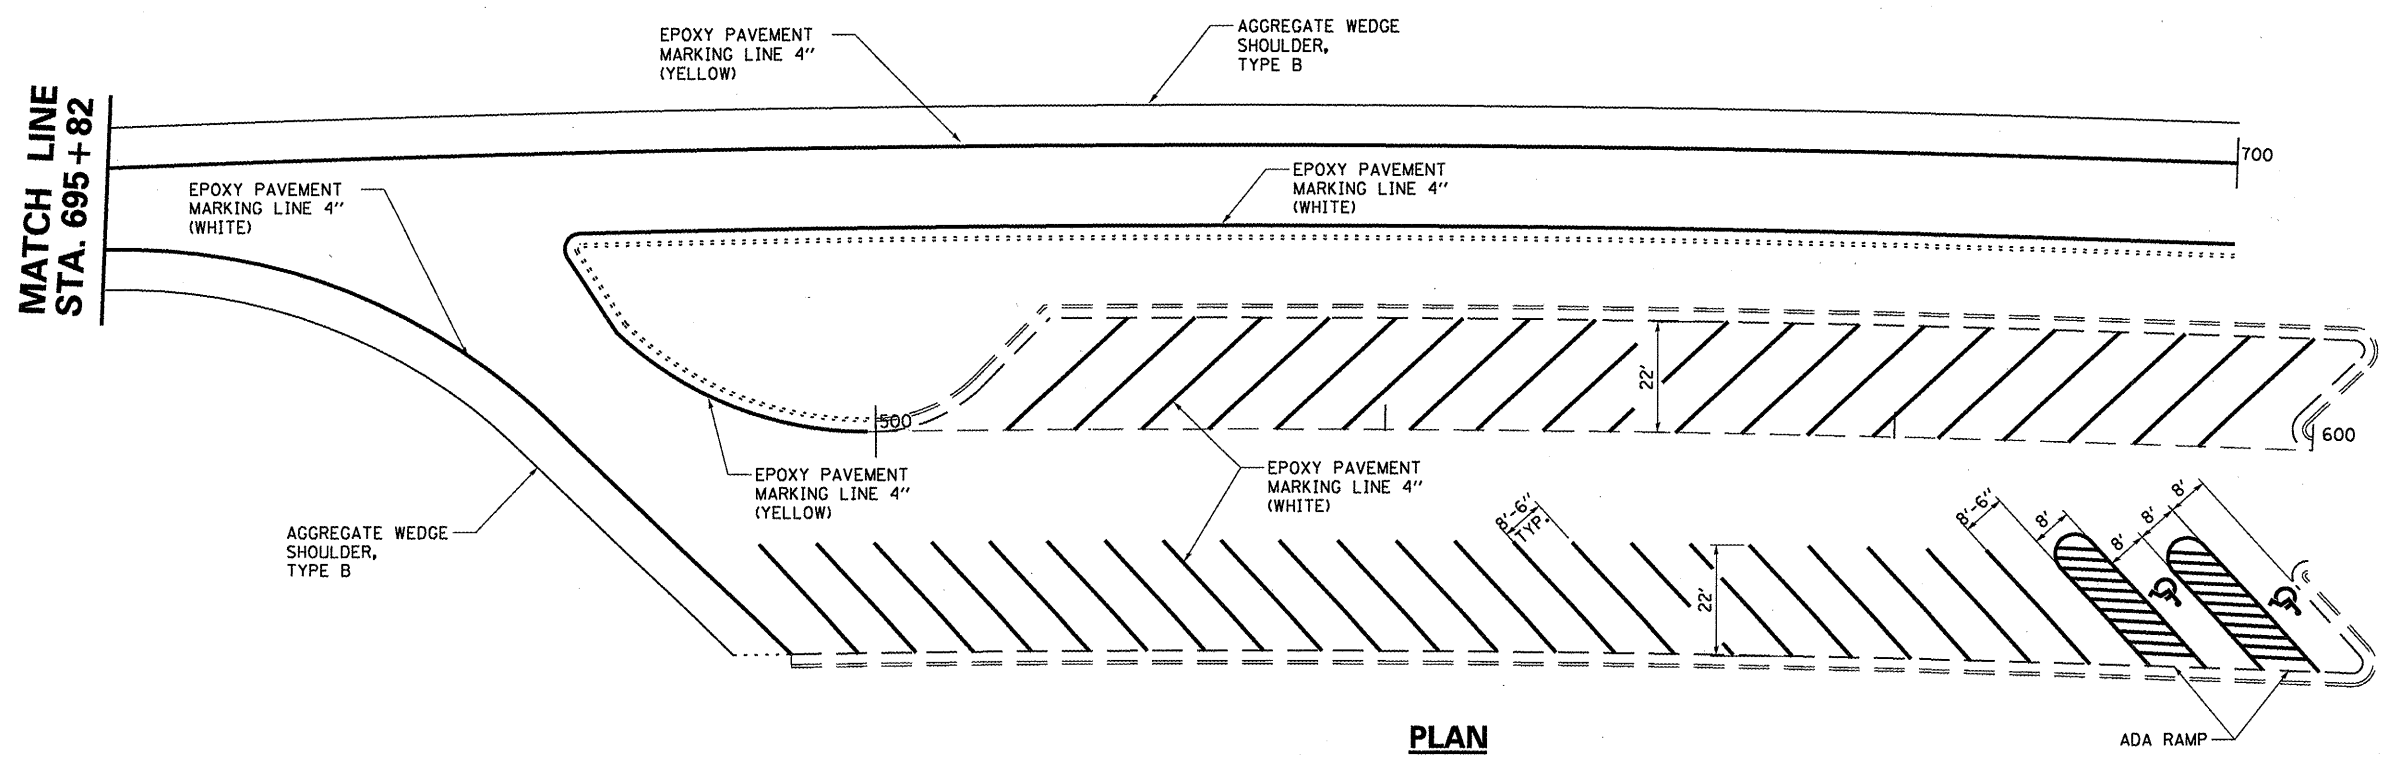

PLAN



FILE NAME =	USER NAME = petelj	DESIGNED - RON WOODSHANK	REVISED -	STATE OF ILLINOIS DEPARTMENT OF TRANSPORTATION	PAVEMENT MARKING		F.A.I. RTE. 80	SECTION (06-4)RA-5	COUNTY BUREAU	TOTAL SHEETS 10	SHEET NO. 7	
ca\pw_work\pwidot\petelj\0257878\0365	21-sht-details.DGN	DRAWN - RON WOODSHANK	REVISED -		SCALE: _____	SHEET NO. 1 OF 1 SHEETS	STA. _____ TO STA. _____	CONTRACT NO. 66B21				
	PLOT SCALE = 1/8" = 1' / in.	CHECKED -	REVISED -		ILLINOIS FED. AID PROJECT							
	PLOT DATE = 4/21/2011	DATE -	REVISED -									