



PLAN

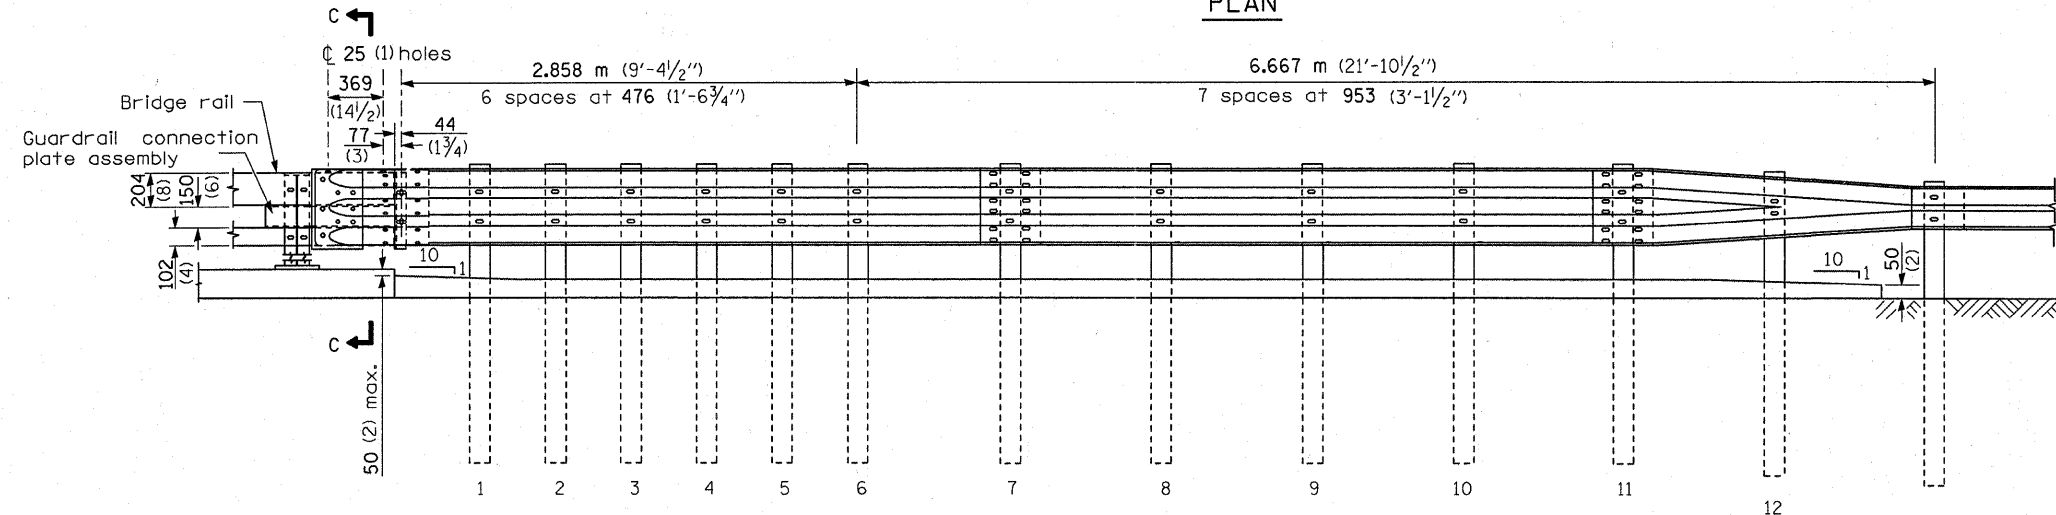

ELEVATION

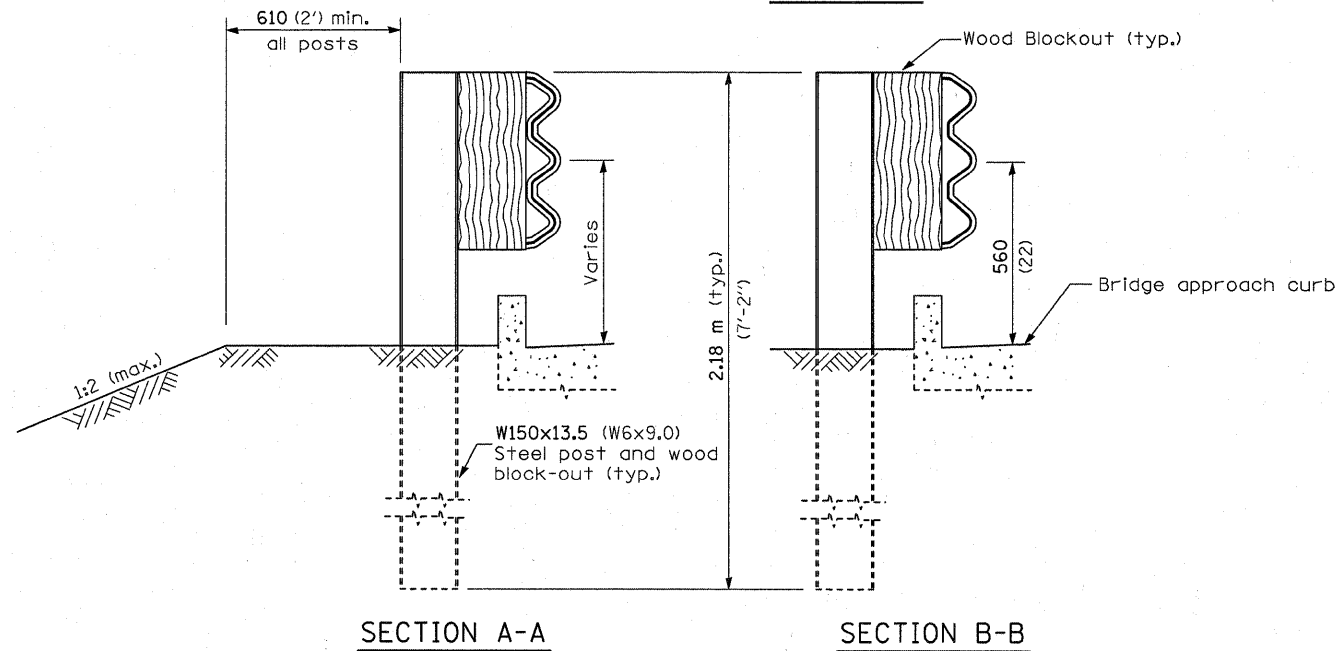

GENERAL NOTES

This standard shows attachment to curb mounted bridge rail. Attachment to side mounted bridge rail is similar.

See Standard 630001 for details of guardrail not shown.

Thrie beam rail shall be bolted to block-out at all posts.

See Standard 420401 for details of bridge approach pavement.

All slope ratios are expressed as units of vertical displacement to units of horizontal displacement (V:H).

All dimensions are in millimeters (Inches) unless otherwise shown.

• D-3 HIGHWAY DAMAGE REPAIR 2011

FILE NAME =	USER NAME = quigley.m	DESIGNED -	REVISED -
ct:\pw_work\p\dot\quigley.m\d0258015\0365829-ah-t-DETAILS.dgn		DRAWN -	REVISED -
	PLOT SCALE = 50.0000' / IN.	CHECKED -	REVISED -
	PLOT DATE = Apr 07, 2011 - 11:35:36 AM	DATE -	REVISED -

STATE OF ILLINOIS  
DEPARTMENT OF TRANSPORTATION

PRE-MGS EFFECTIVE 4-1-06  
TRAFFIC BARRIER TERMINAL, TYPE 6A  
STANDARD 631032-02

Sheet 1 of 3

SCALE: SHEET NO. OF SHEETS STA. TO STA.

F.A. RTE.	SECTION	COUNTY	TOTAL SHEETS	SHEET NO.
VAR.	•	VAR.	35	28
CONTRACT NO. 66B29				
FED. ROAD DIST. NO.		ILLINOIS FED. AID PROJECT		