


DETAIL A

- CLASS B PATCHING**
- PCC SIDEWALK REMOVAL & REPLACEMENT**
- COMB CC&G TB6.24 AEP REMOVAL AND REPLACEMENT**

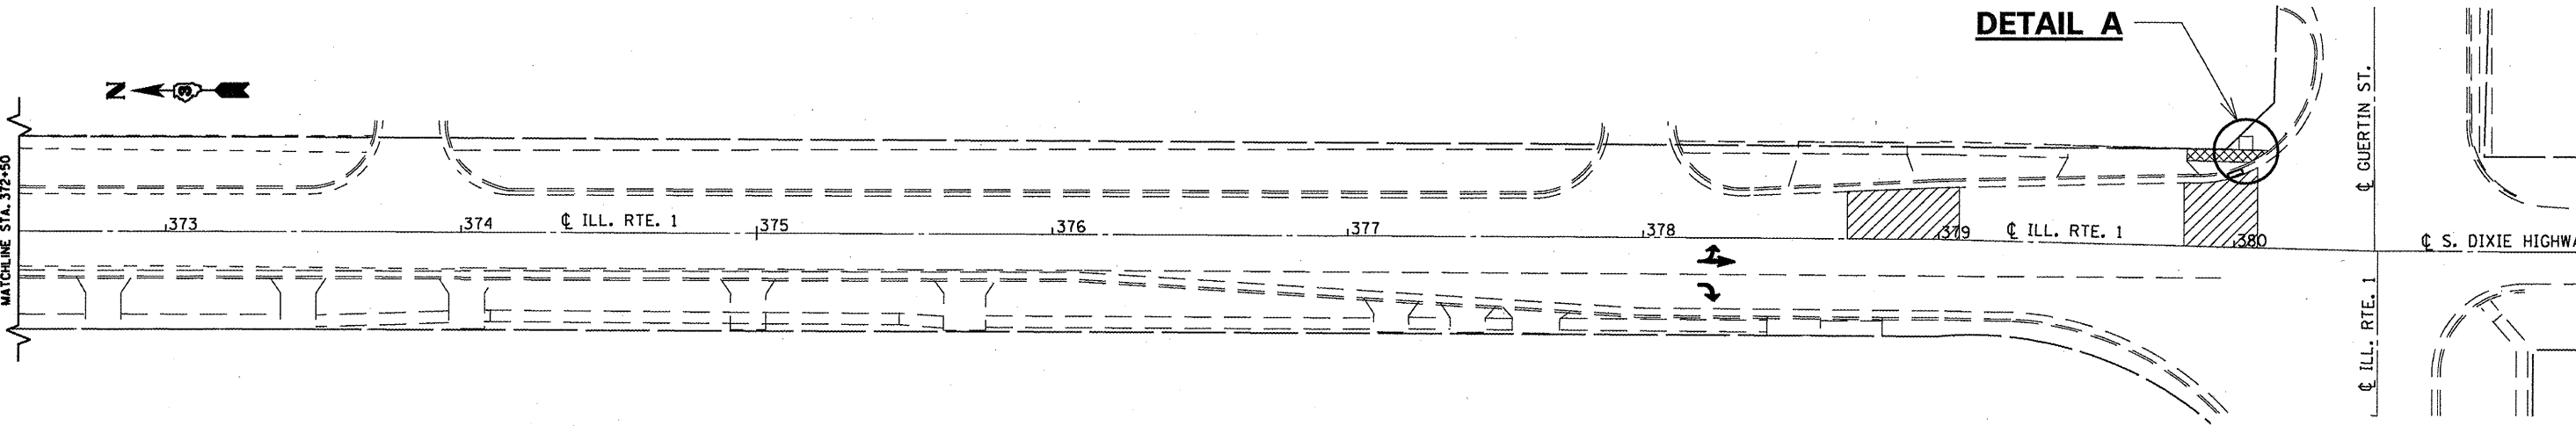

DETAIL A

FILE NAME =	USER NAME = pateluj	DESIGNED - RQN WOODSHANK	REVISED -
ct:\pw-work\pwidot\pateluj\d0259563\0366835-sht-details.DGN		DRAWN - RQN WOODSHANK	REVISED -
	PLOT SCALE = 100.0099' / IN.	CHECKED -	REVISED -
	PLOT DATE = Apr 07, 2011 - 09:45:40 AM	DATE -	REVISED -

**STATE OF ILLINOIS
DEPARTMENT OF TRANSPORTATION**

PLAN DETAILS

SCALE: _____ SHEET NO. 1 OF 2 SHEETS STA. _____ TO STA. _____

F.A.P. RTE.	SECTION	COUNTY	TOTAL SHEETS	SHEET NO.
332	(K,5)-1	KANKAKEE	8	6
			CONTRACT NO. 66B35	
ILLINOIS FED. AID PROJECT				