


TYPICAL PAVEMENT MARKING FOR ENTRANCE RAMP TERMINALS

TYPICAL PAVEMENT MARKINGS

NOTE:
 WHEN PATCHING IS ADJACENT TO 8" PAVEMENT MARKING LINE
 THE 8" STRIP SHALL BE REPLACED WITH TWO 4" LINES.
 RAISED REFLECTIVE PAVEMENT MARKERS THAT FALL WITHIN
 PATCHED BOUNDARIES WILL NOT BE REPLACED.

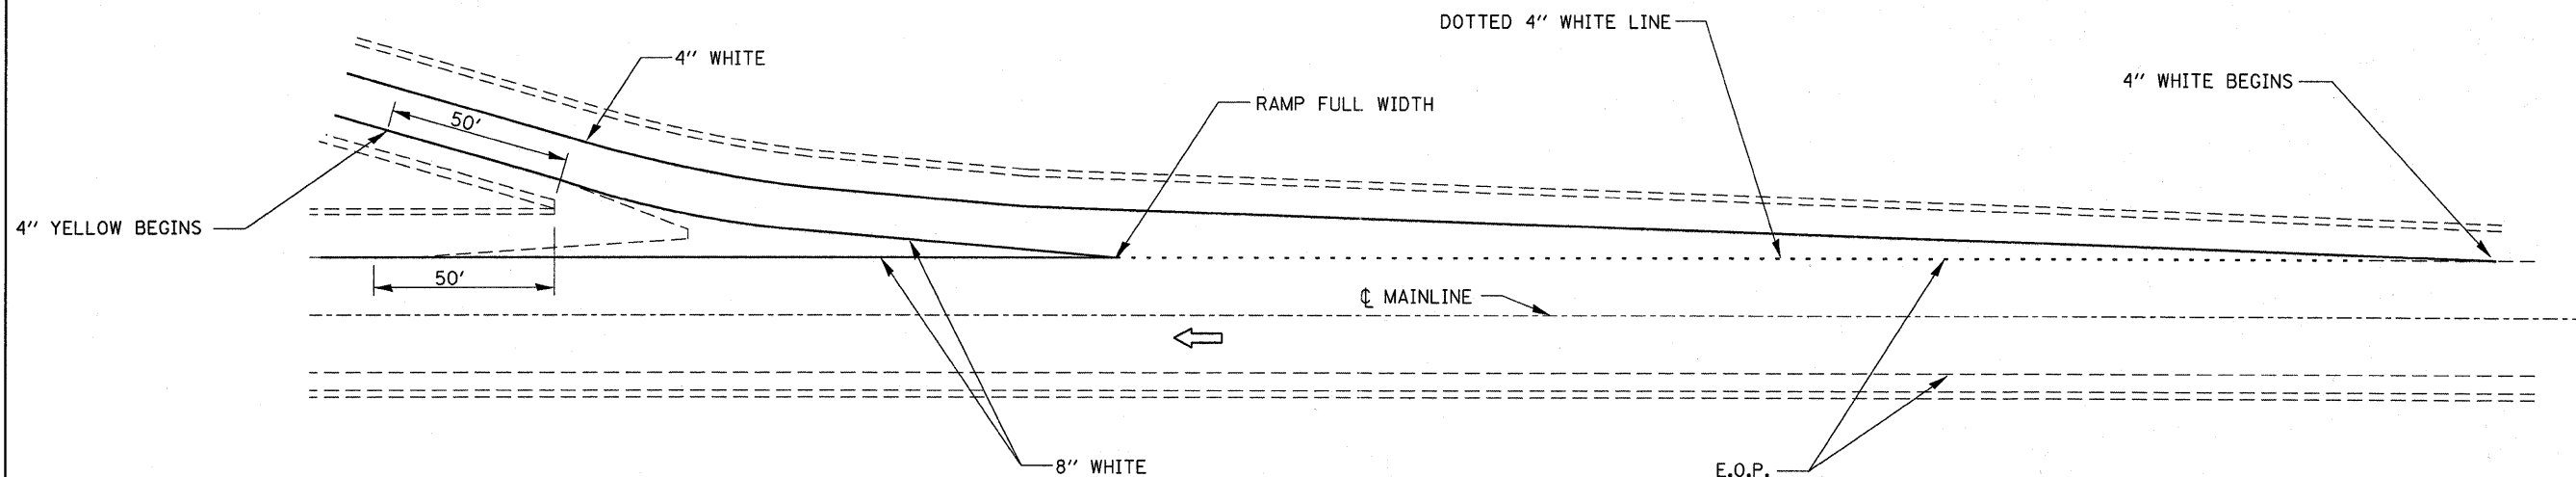

TYPICAL PAVEMENT MARKINGS FOR EXIT RAMP TERMINALS

FILE NAME =	USER NAME = brabogpc	DESIGNED - RON WOODSHANK	REVISED -	STATE OF ILLINOIS DEPARTMENT OF TRANSPORTATION	TYPICAL PAVEMENT MARKING	F.A.I. RTE. 55	SECTION D3 PATCHING 2012-4	COUNTY LIVINGSTON	TOTAL SHEETS 11	SHEET NO. 11	
cr:\pw_work\pwsdot\brabogpc\d0264585\036839-sht-details.dgn	DRAWN - RON WOODSHANK	REVISOR -	SCALE: _____			SHEET NO. 1 OF 1 SHEETS	STA. _____ TO STA. _____	CONTRACT NO. 66B39			
PLOT SCALE = 50.0000' / IN.	CHECKED -	REVISOR -	ILLINOIS								
PLOT DATE = Apr 02, 2011 - 06:45:16 PM	DATE -	REVISOR -									