


EXISTING LOCUST STREET (IL 9 / 78)

STA. 5+90.00 TO STA. 10+21.78
NTS


LEGEND

- 1 EXISTING HOT-MIX ASPHALT PAVEMENT
- 2 EXISTING STABILIZED BASE COURSE 3" - 8"
- 3 EXISTING HOT-MIX ASPHALT BINDER COURSE 1-1/2"
- 4 EXISTING HOT-MIX ASPHALT SURFACE COURSE 1-1/2"
- 5 EXISTING COMBINATION CONCRETE CURB AND GUTTER, TYPE B-6.24
- 6 EXISTING SIDEWALK, 4"
- 7 PAVEMENT REMOVAL
- 8 SIDEWALK REMOVAL
- 9 COMBINATION CURB AND GUTTER REMOVAL
- 10 HOT-MIX ASPHALT SURFACE REMOVAL, 3/4"

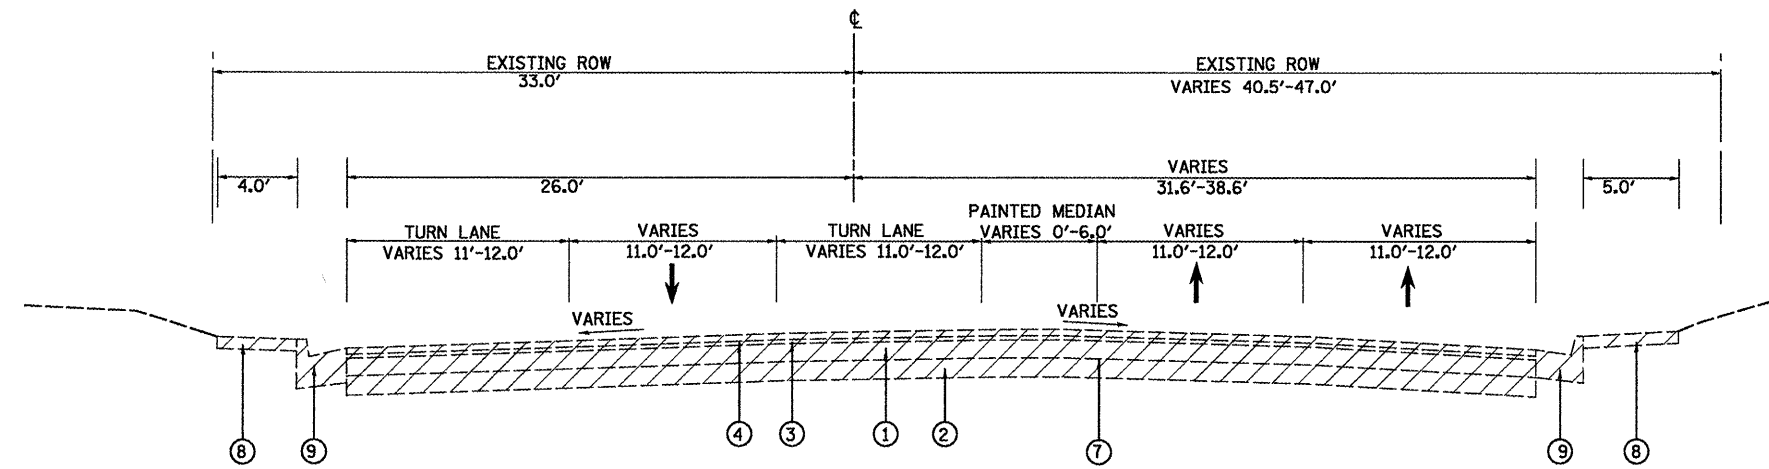

EXISTING LOCUST STREET (IL 9 / 78)

STA. 10+21.78 TO STA. 11+53.00
NTS

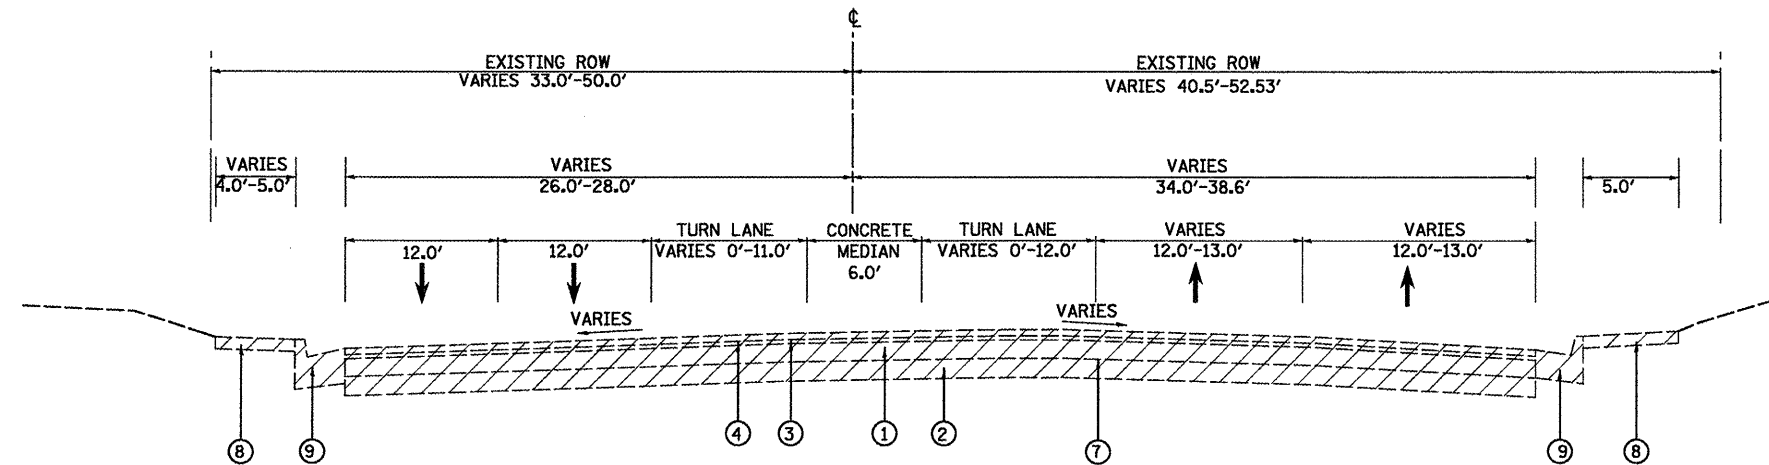

EXISTING LOCUST STREET (IL 9 / 78)

STA. 11+53.00 TO STA. 13+93.20
NTS

| | | | | | | | | | | | | |
|--|---------------------------|-------------|--|--|--|---|---------|------------------------|---------|--------|--------------|-----------|
| FILE NAME = | USER NAME = .2193 Task 4. | DESIGNED RP | REVISED - | <p>INFRASTRUCTURE ENGINEERING 456 Fulton Street Suite 104 Peoria, IL 61602 P 308.691.0200 F 308.691.0211 www.infrastructure-eng.com</p> | <p align="center">STATE OF ILLINOIS DEPARTMENT OF TRANSPORTATION</p> | <p align="center">TYPICAL SECTIONS EXISTING LOCUST STREET</p> | | F.A.P. RTE. | SECTION | COUNTY | TOTAL SHEETS | SHEET NO. |
| P:\P-09\2193 - IDOT DUR\Task-04\DWG\SHY\04_D4-9420929-typical105.dgn | DRAWN RP | REVISED - | 685/22 | | | | | (41Z, 135) R, N (CS) I | FULTON | 125 | 07 | |
| PLOT SCALE = NTS | CHECKED JRS | REVISED - | CONTRACT NO. 68877 | | | | | | | | | |
| PLOT DATE = 12/21/2010 | DATE 12/21/2010 | REVISED - | ILLINOIS FED. AID PROJECT 04-94-009-09 | | | | | | | | | |
| | | | | SCALE: NTS | SHEET NO. 01 OF 08 SHEETS | STA. | TO STA. | | | | | |