




SECTION A-A

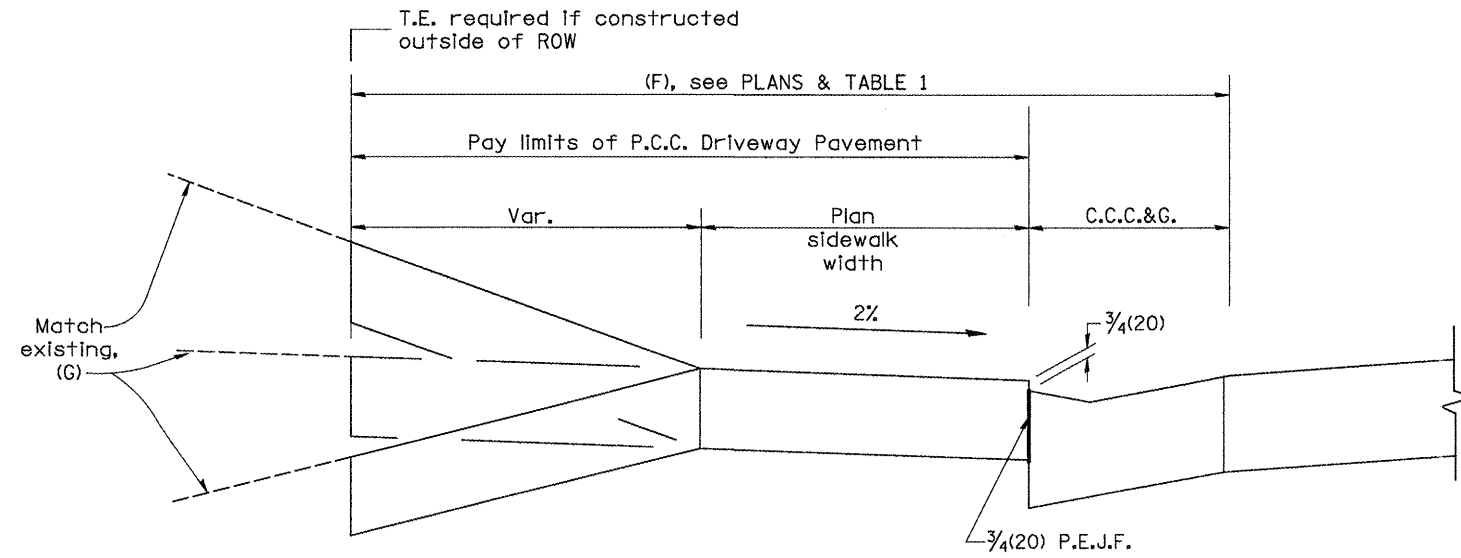

SECTION B-B

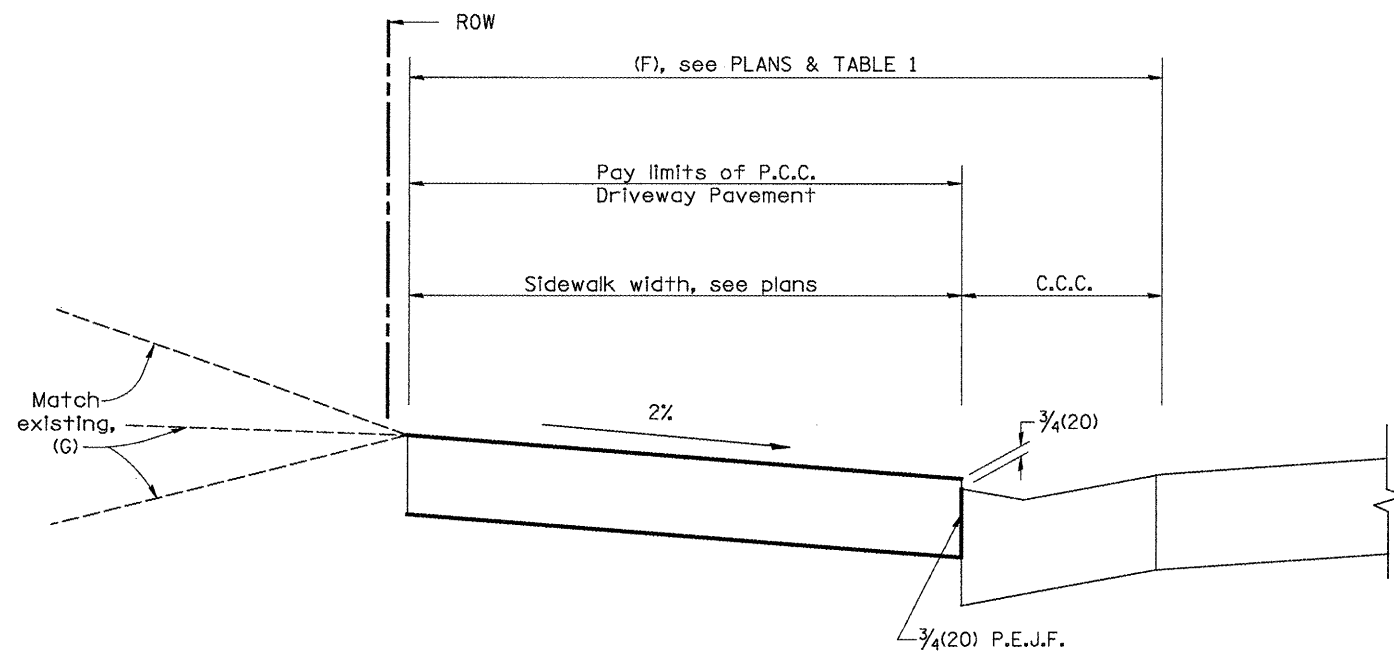

SECTION C-C

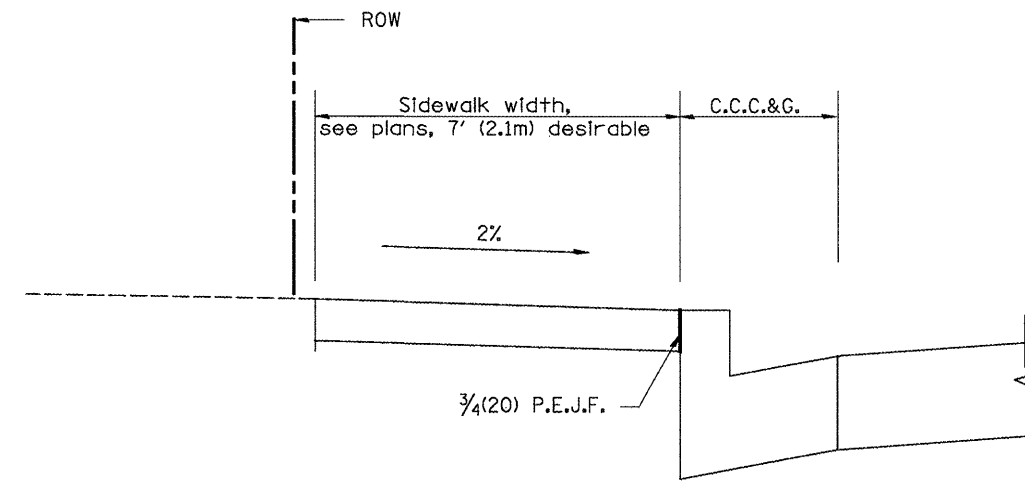

SECTION D-D

All dimensions are in inches (millimeters) unless otherwise noted.

				<b>STATE OF ILLINOIS DEPARTMENT OF TRANSPORTATION</b>		<b>URBAN ENTRANCES, ACCESSIBLE TO THE DISABLED, FOR CURBLINE SIDEWALKS</b>		F.A. RTE. SECTION COUNTY TOTAL SHEETS SHEET NO. 685/22 (41Z, 135) R, N; (1CS) I FULTON 125 93 CONTRACT NO. 68877	
				NOT TO SCALE		SHT. 2 OF 2 CADD STD. 423101-D4		ILLINOIS FED. AID PROJECT D4-94-009-09	