


FINAL SURVEY	DATE
NOTED	
NOTE BOOK	
AREAS CHECKED	
NO.	

ORIGINAL SURVEY	DATE
NOTED	
NOTE BOOK	
AREAS CHECKED	
NO.	

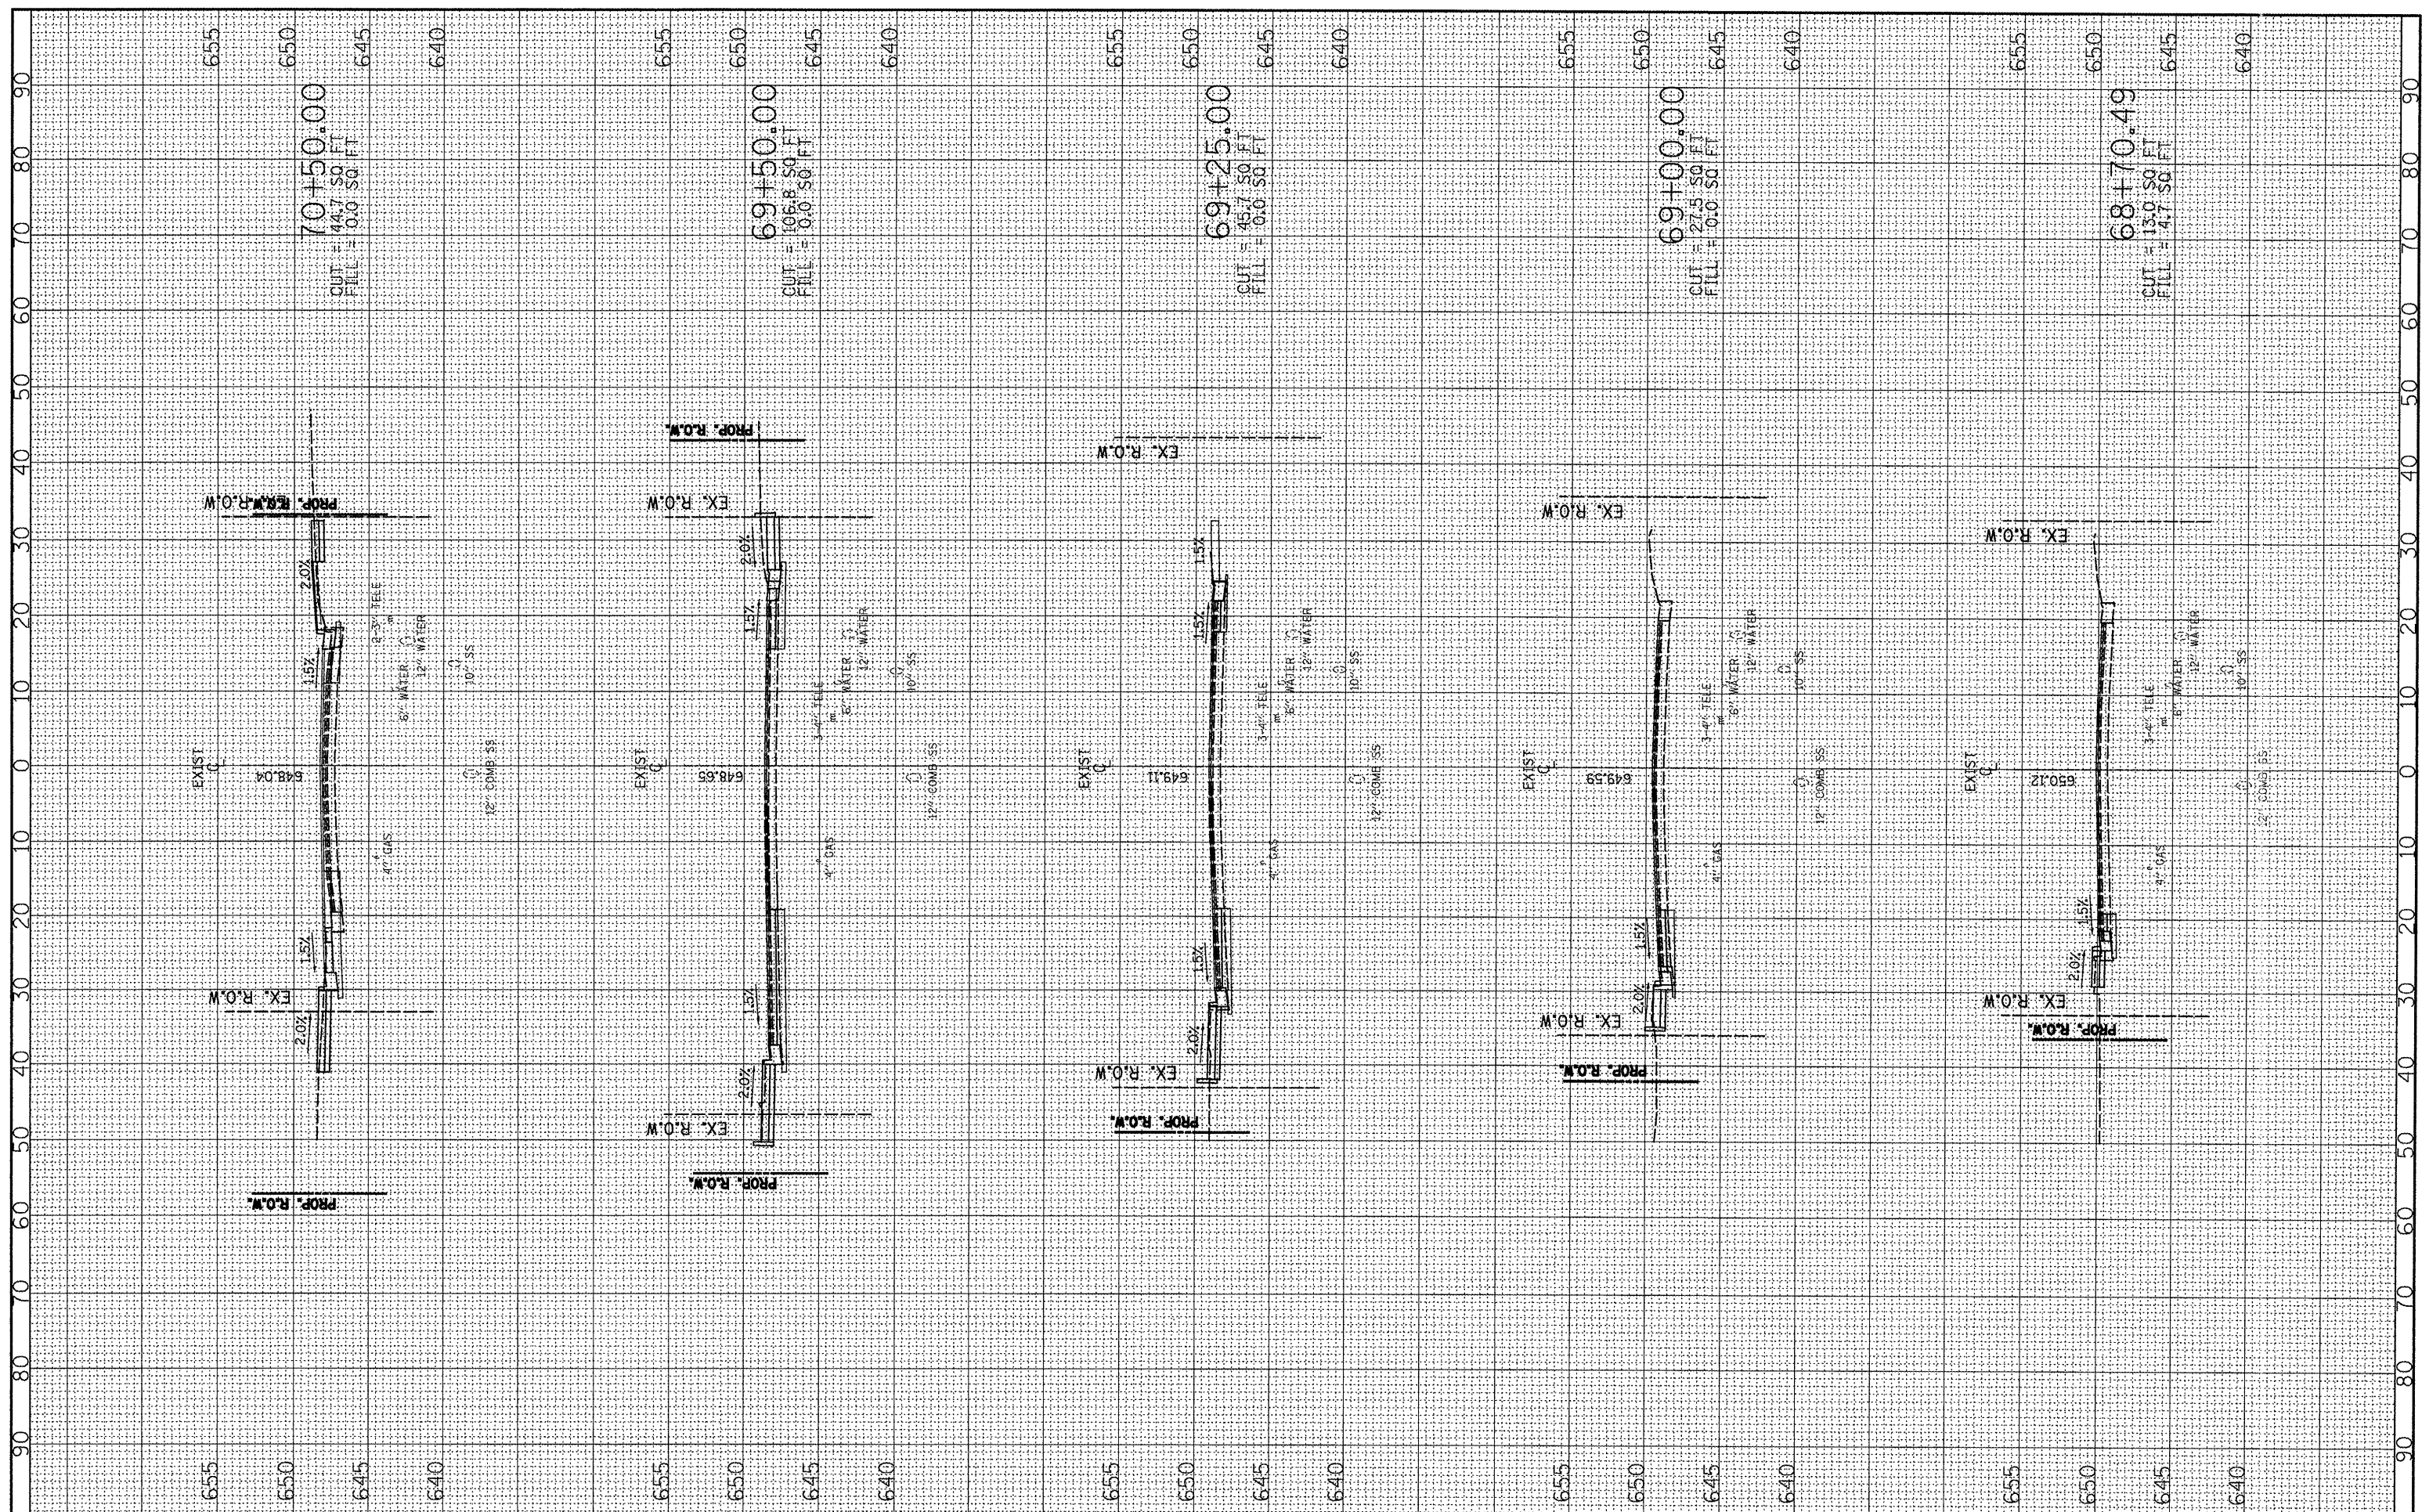

FILE NAME = P:\P-29\2193 - 100T DUR\Task-24\DWG\SH1\17_04
 USER NAME = _2193 Task 4_
 DESIGNED RP
 DRAWN JRS
 CHECKED RB
 DATE

DESIGNED RP
 DRAWN JRS
 CHECKED RB
 DATE

INFRASTRUCTURE ENGINEERING
 456 Fulton St. | Suite 104 | Peoria, IL 61602
 P 309.637.9100 | F 309.637.9111 | www.infrastructure-eng.com

STATE OF ILLINOIS
DEPARTMENT OF TRANSPORTATION

FIRST AVENUE CROSS SECTIONS
LOCUST STREET-RECONSTRUCTION
 SCALE: H¹=10', V¹=5' SHEET NO. 09 OF 12 SHEETS STA. 68+70.49 TO STA. 70+50.00

F.A. RTE.	SECTION	COUNTY	TOTAL SHEETS	SHEET NO.
	(412, 135) R, N ₂ (1CS) I	FULTON	125	122
			CONTRACT NO. 68877	
ILLINOIS FED. AID PROJECT D4-94-009-09				