


FINAL SURVEY	BY	DATE
SURVEYED		
PLOTTED		
NOTE BOOK		
AREAS CHECKED		
NO.		

ORIGINAL SURVEY	BY	DATE
SURVEYED		
PLOTTED		
NOTE BOOK		
AREAS CHECKED		
NO.		

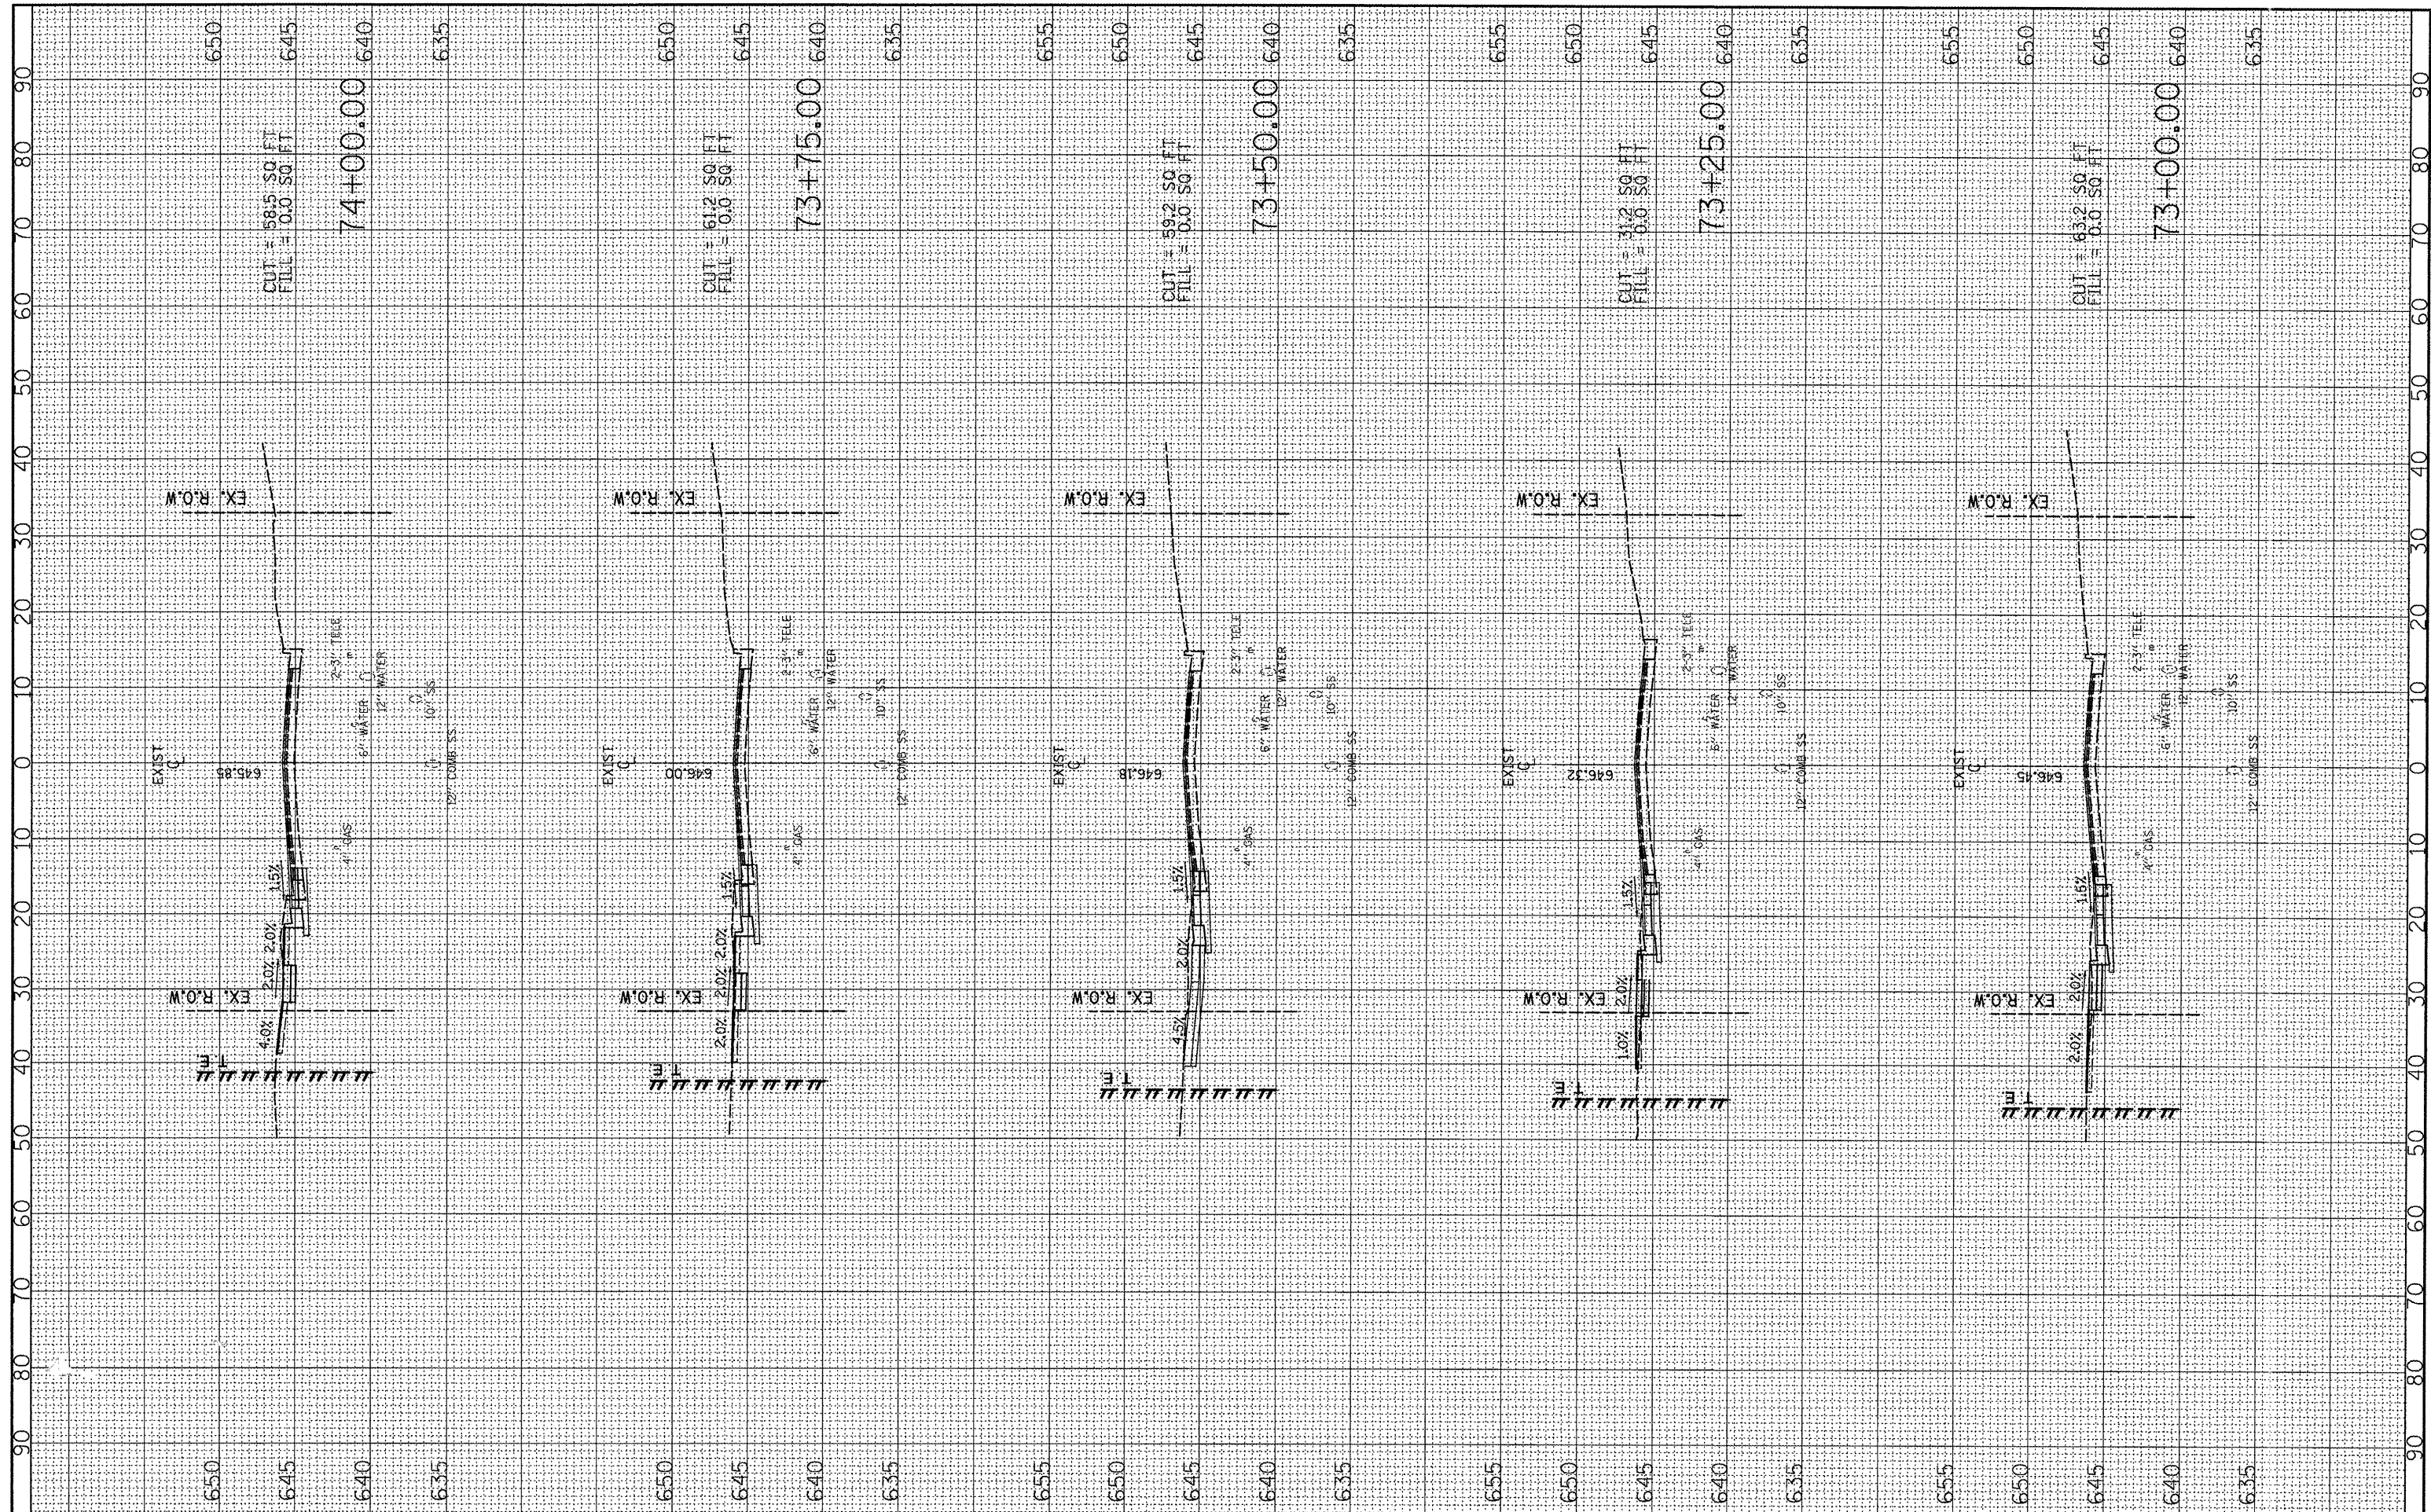

FILE NAME = P:\P-09\2193 - 100T DUR\Task-04\DWG\SH17\_104.dgn  
 USER NAME = \_2193 Task 4\_  
 DESIGNED RP  
 DRAWN JRS  
 CHECKED RB  
 DATE  
 PLOT SCALE = 1:20  
 PLOT DATE = 12/21/2010

DESIGNED	RP	REVISED	-
DRAWN	JRS	REVISED	-
CHECKED	RB	REVISED	-
DATE		REVISED	-

**INFRASTRUCTURE ENGINEERING** | INCORPORATED  
 456 Fulton St. | Suite 104 | Peoria, IL 61602  
 P 309.637.9300 | F 309.637.9310 | www.infrastructure-eng.com

**STATE OF ILLINOIS**  
**DEPARTMENT OF TRANSPORTATION**

**FIRST AVENUE CROSS SECTIONS**  
**LOCUST STREET-RECONSTRUCTION**  
 SCALE: H<sup>1</sup>"=10', V<sup>1</sup>"=5' SHEET NO. 12 OF 12 SHEETS STA. 73+00.00 TO STA. 74+00.00

F.A. RTE.	SECTION	COUNTY	TOTAL SHEETS	SHEET NO.
	(412, 135) R, N <sub>4</sub> (1CS) I	FULTON	125	125
CONTRACT NO. 68877			ILLINOIS FED. AID PROJECT 04-94-009-09	