


UNLESS ELEVATIONS ARE SHOWN  
ALL UTILITY LOCATIONS SHOWN ON THE CROSS SECTIONS  
ARE BASED ON THE APPROXIMATE DEPTH SUPPLIED BY  
THE UTILITY COMPANY

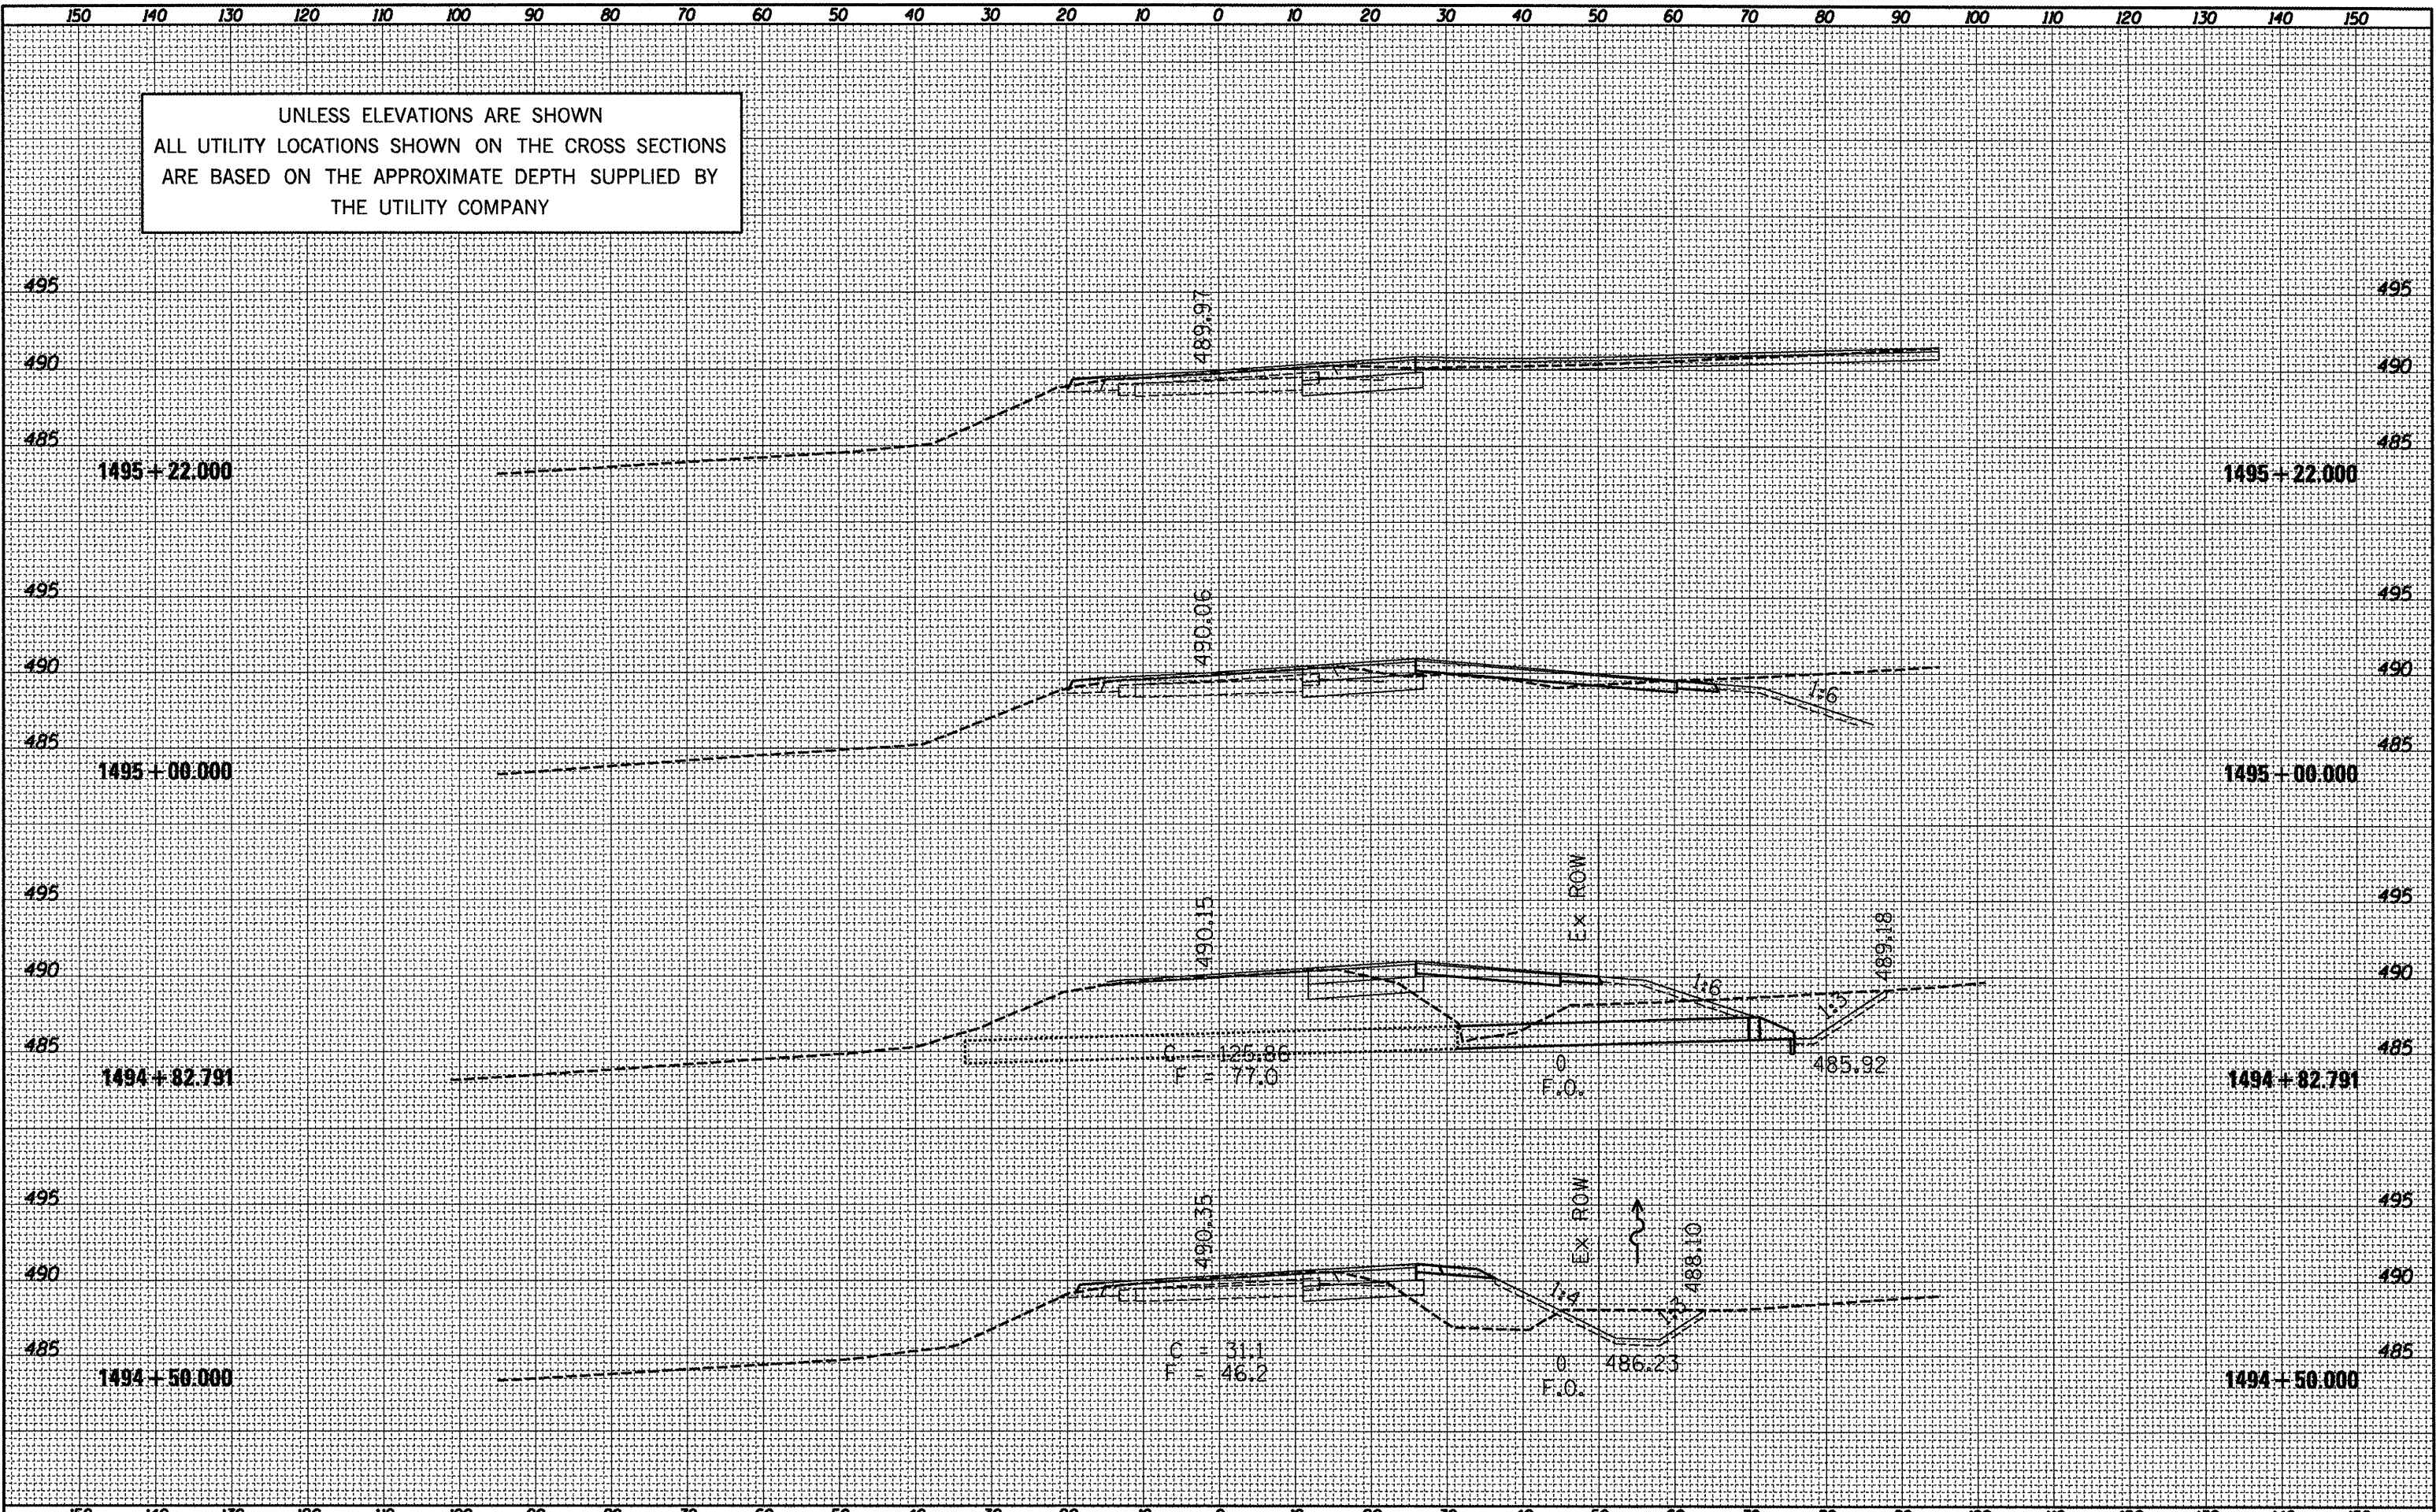

DATE	
BY	
SURVEYED	
PLOTTED	
TEMPLATE	
NOTE BOOK	
AREAS CHECKED	

DATE	
BY	
ORIGINAL SURVEY	
NOTE BOOK	
AREAS CHECKED	

FILE NAME = D:\68993-sht-plandgn

USER NAME = hudelsorme  
 PLOT SCALE = 28.0000' / IN.  
 PLOT DATE = 3/14/2011

DESIGNED -  
 DRAWN -  
 CHECKED -  
 DATE -

REVISED -  
 REVISED -  
 REVISED -  
 REVISED -

STATE OF ILLINOIS  
 DEPARTMENT OF TRANSPORTATION

CROSS SECTIONS - IL 29

SCALE: SHEET NO. OF SHEETS STA. 1494+50.000 TO STA. 1495+22.000

F.A.P. RTE.	SECTION	COUNTY	TOTAL SHEETS	SHEET NO.
318	4W-2, RS-3	PEORIA	37	30
CONTRACT NO. 68993				
ILLINOIS FED. AID PROJECT				