


UNLESS ELEVATIONS ARE SHOWN
 ALL UTILITY LOCATIONS SHOWN ON THE CROSS SECTIONS
 ARE BASED ON THE APPROXIMATE DEPTH SUPPLIED BY
 THE UTILITY COMPANY

| | |
|---------------|---------------|
| DATE | |
| BY | |
| FINAL SURVEY | SURVEYED |
| NOTE BOOK NO. | PLOTTED |
| | TEMPLATE |
| | AREAS CHECKED |

| | |
|-----------------|---------------|
| DATE | |
| BY | |
| ORIGINAL SURVEY | SURVEYED |
| NOTE BOOK NO. | PLOTTED |
| | TEMPLATE |
| | AREAS CHECKED |

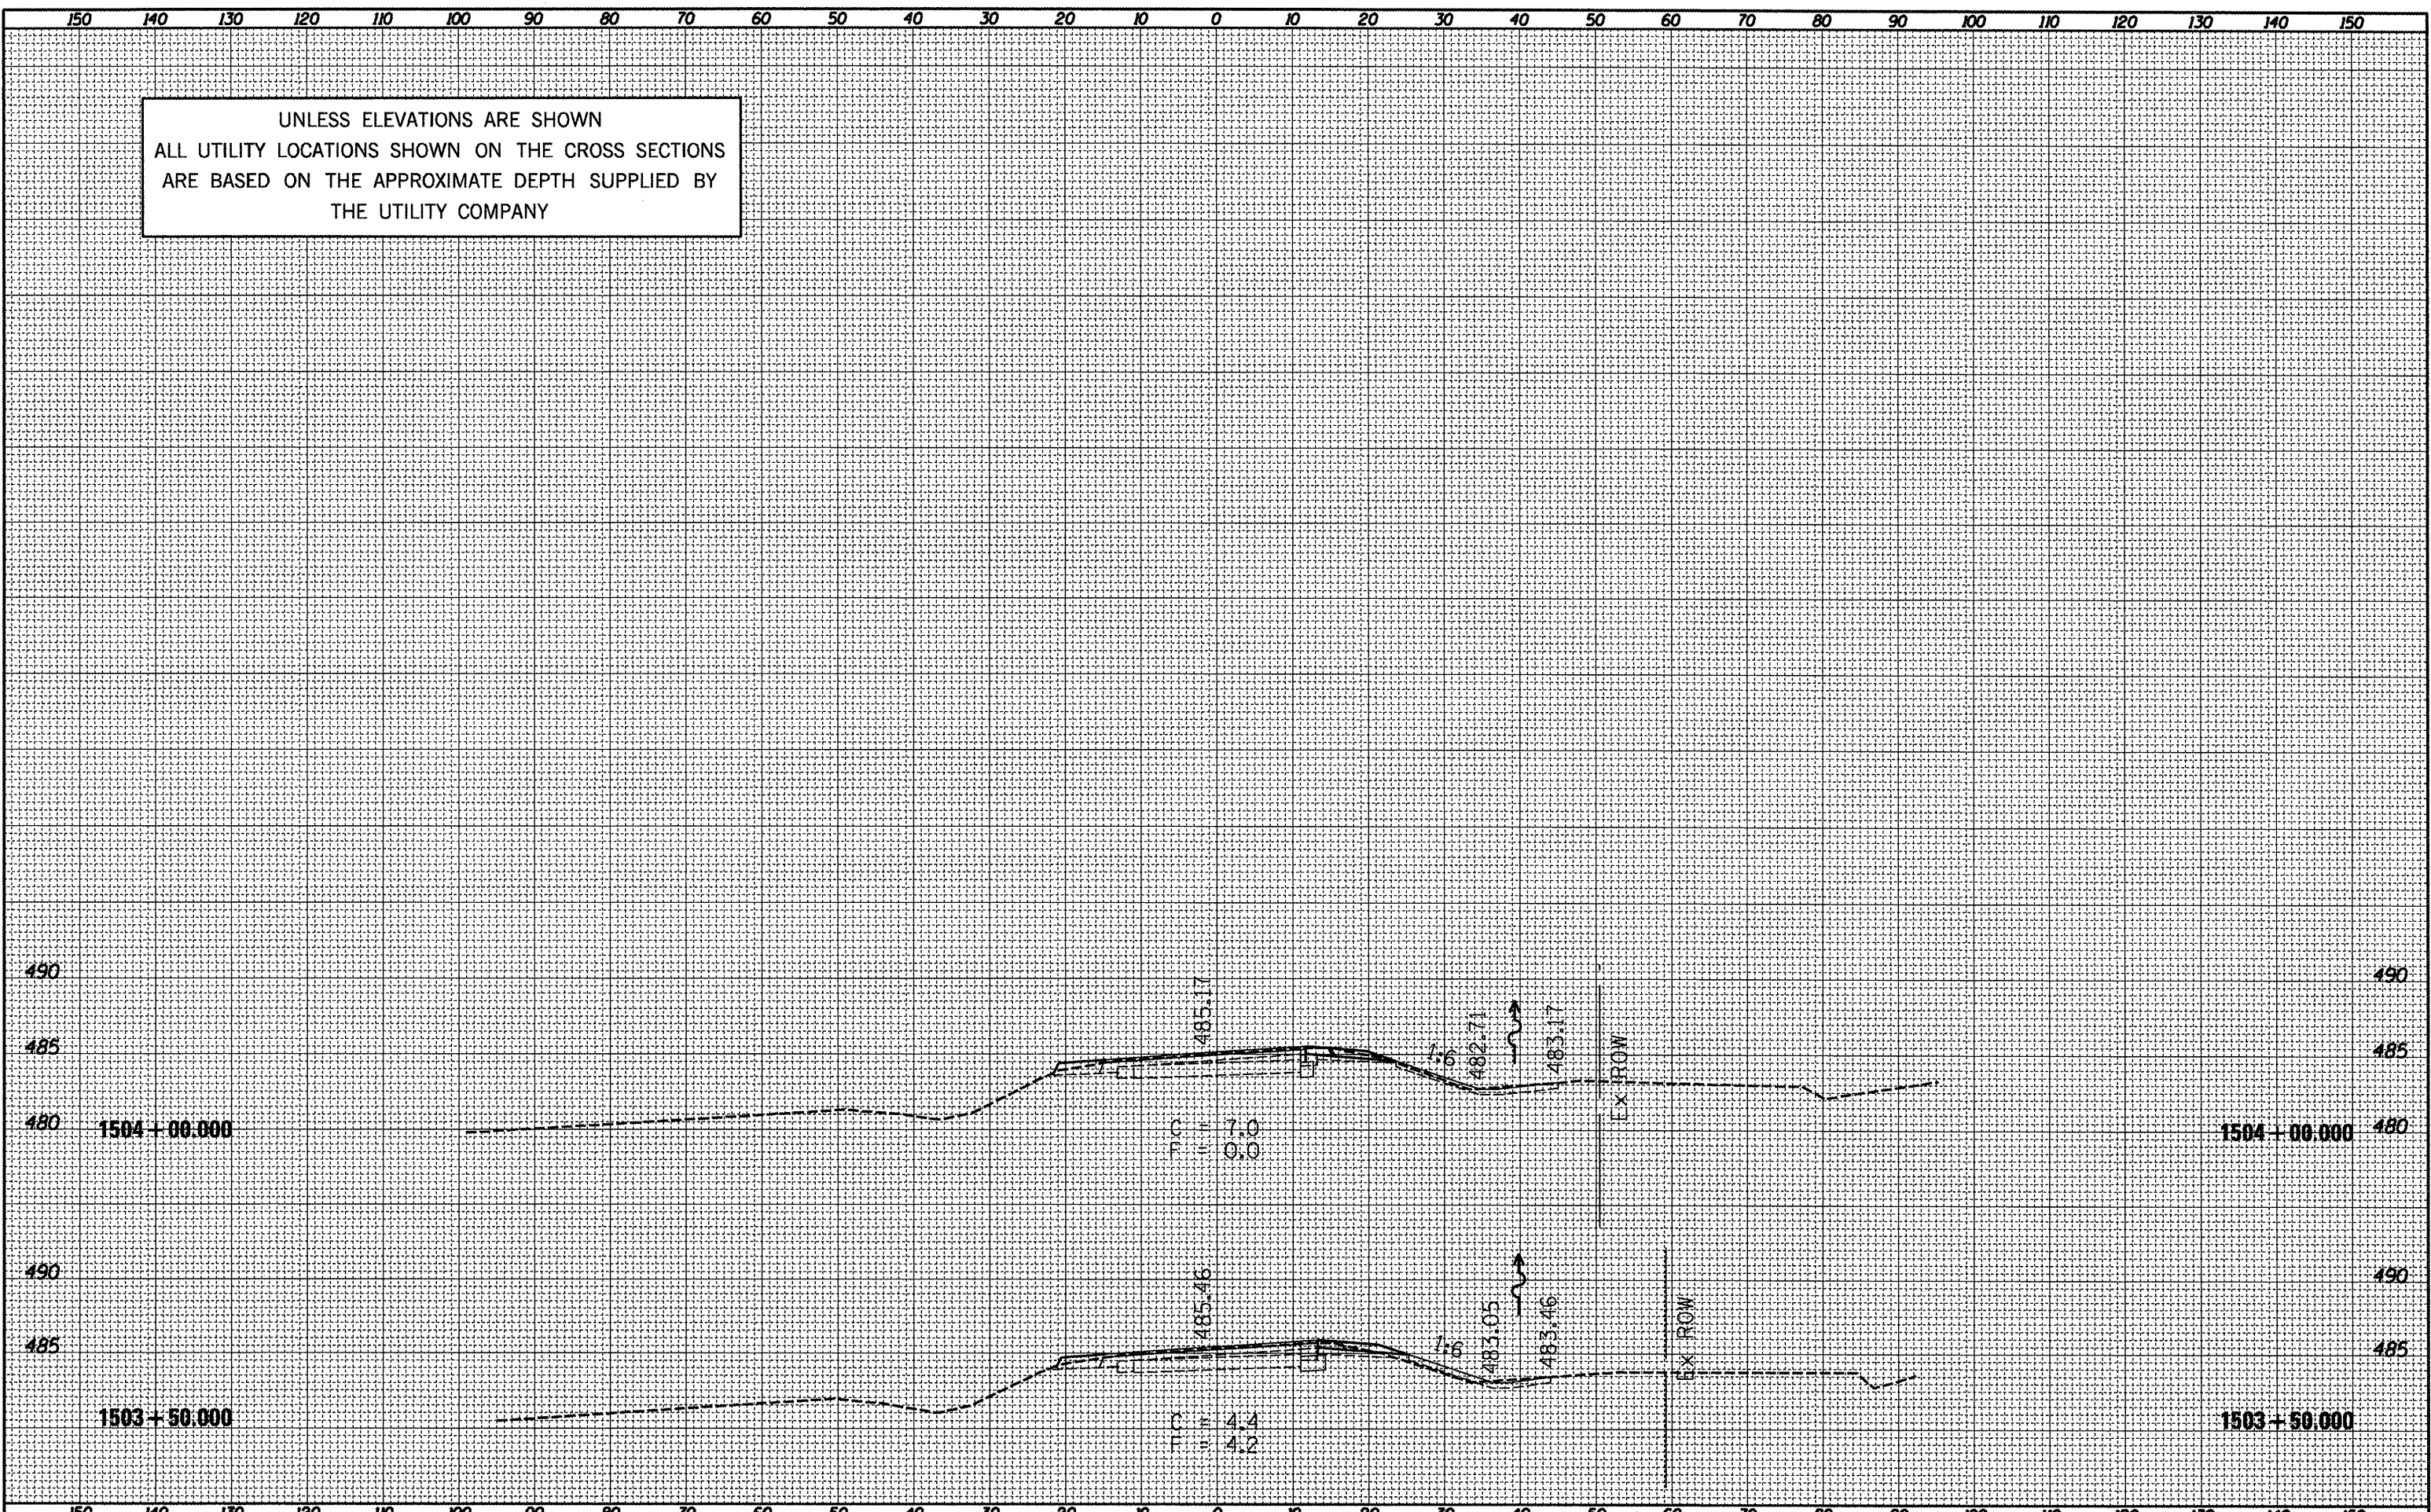

FILE NAME =
 D468993-sht-plan.dgn

| | | |
|-----------------------------|------------|-----------|
| USER NAME = hudeisonme | DESIGNED - | REVISED - |
| PLOT SCALE = 20.0000' / IN. | DRAWN - | REVISED - |
| PLOT DATE = 3/14/2011 | CHECKED - | REVISED - |
| | DATE - | REVISED - |

STATE OF ILLINOIS
 DEPARTMENT OF TRANSPORTATION

CROSS SECTIONS - IL 29

SCALE: SHEET NO. OF SHEETS STA. 1503+50.000 TO STA. 1504+00.000

| | | | | |
|---------------------------|------------|--------|--------------|-----------|
| F.A.P. RTE. | SECTION | COUNTY | TOTAL SHEETS | SHEET NO. |
| 318 | 4W-2, RS-3 | PEORIA | 37 | 35 |
| CONTRACT NO. 68993 | | | | |
| ILLINOIS FED. AID PROJECT | | | | |