


LOCATION 1 090-0138

42" PLATE GIRDER  
INFORMATION ONLY

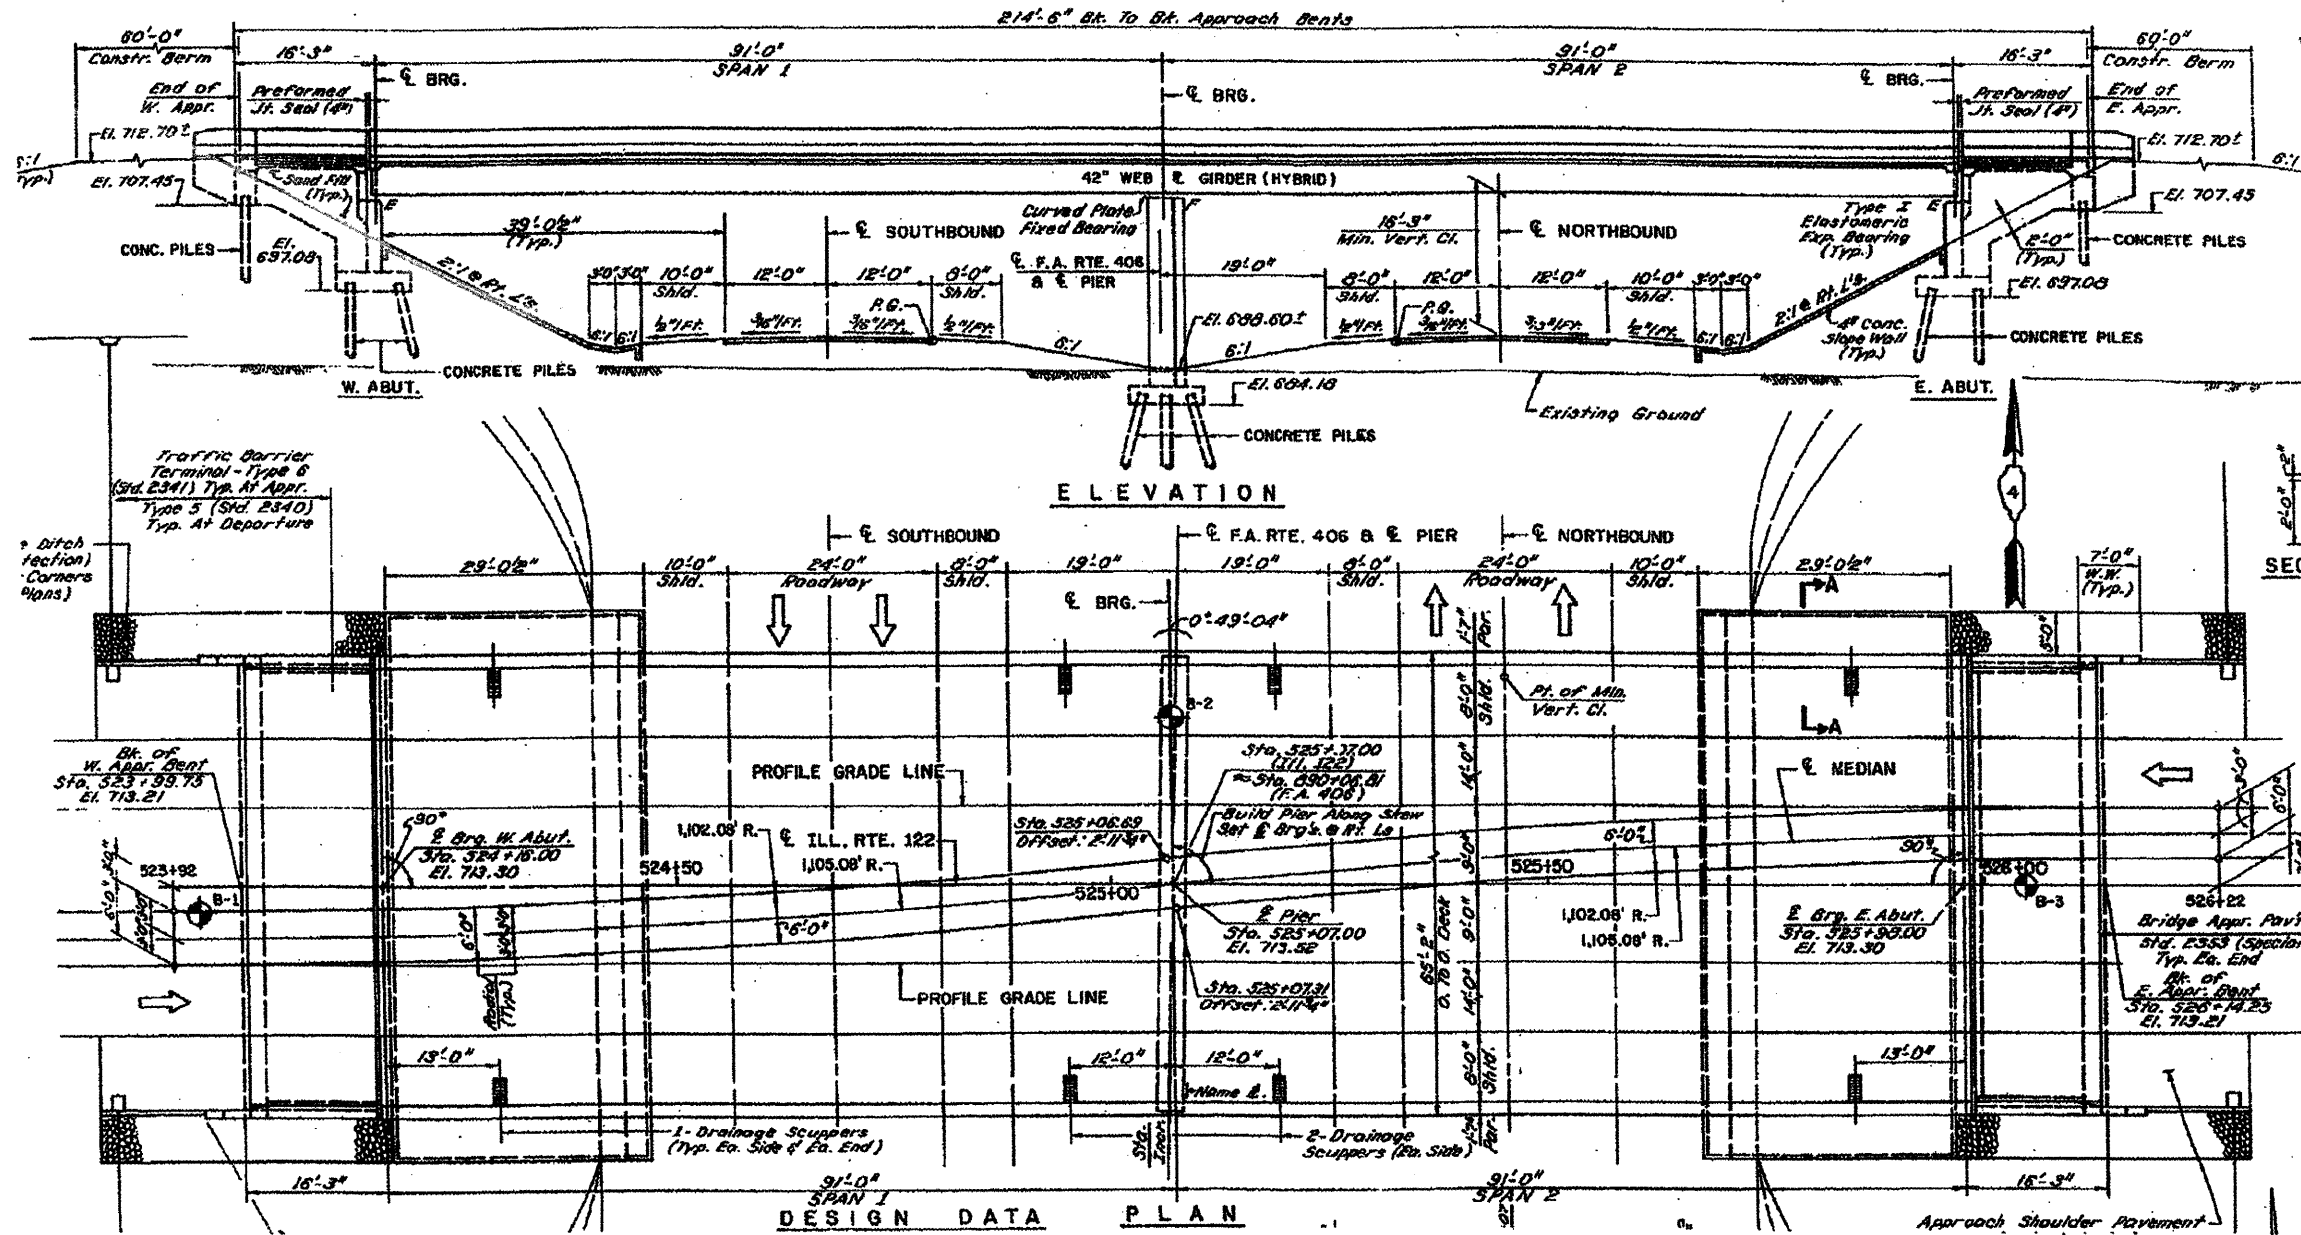

Plan View

FILE NAME = June 17 2011.dgn	USER NAME = inglistj	DESIGNED - DRAWN - CHECKED - DATE -	REVISED - REVISED - REVISED - REVISED -	STATE OF ILLINOIS DEPARTMENT OF TRANSPORTATION	SCALE: _____ SHEET NO. _____ OF _____ SHEETS STA. _____ TO STA. _____	F.A. RTE. 1-155	SECTION D4 BRIDGE PAINTING 2011	COUNTY TAZEWELL	TOTAL SHEETS 10	SHEET NO. 4	CONTRACT NO. 68A39
---------------------------------	----------------------	--	--	---	---	--------------------	------------------------------------	--------------------	--------------------	----------------	--------------------

(ILLINOIS) FED. AID PROJECT