


LOCATION 2 090-0030 INFORMATION ONLY

Existing Structure: Structure No. 090-0030. Completed in 1932: Thirty four spans. 7 simple multibeam, 17 simple riveted two plate girder spans; 7 simple deck truss and 3 haunched cantilever truss units. Total length = 3700' back to back abuts. 49'-2" roadway.

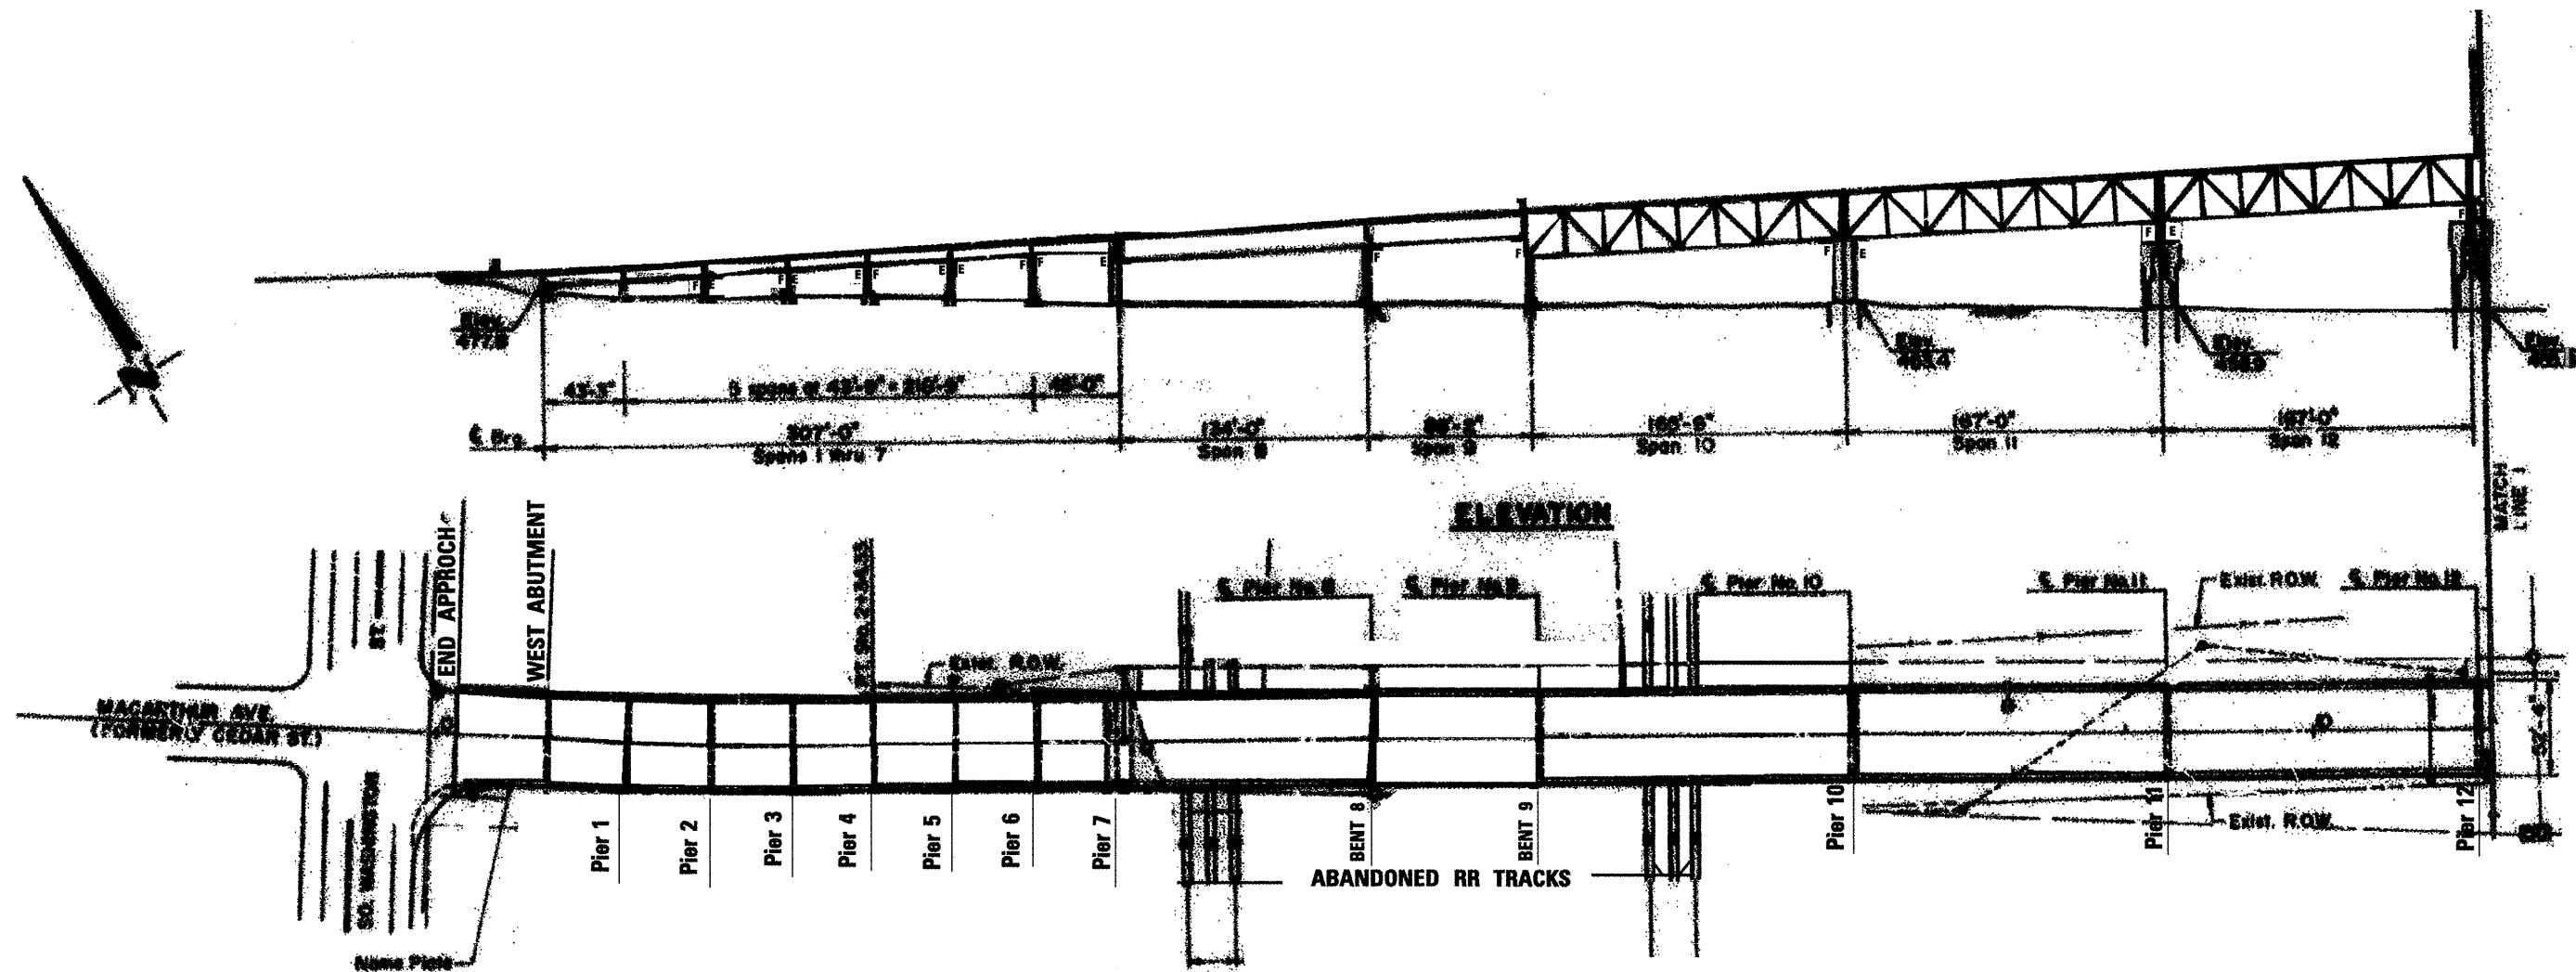

CEDAR STREET BRIDGE SPANS 1- 12

FILE NAME = bridge washing 6-17-11.dgn	USER NAME = ing1stj	DESIGNED -	REVISED -	STATE OF ILLINOIS DEPARTMENT OF TRANSPORTATION	SCALE: _____ SHEET NO. _____ OF _____ SHEETS STA. _____ TO STA. _____	F.A. RTE.:	SECTION	COUNTY	TOTAL SHEETS	SHEET NO.
	PLOT SCALE = 1/8" = 1' IN.	DRAWN -	REVISED -			VAR	D4 BRIDGE WASHING 2011	TAZEWELL	5	CONTRACT NO. 68A44
	PLOT DATE = 3/16/2011	CHECKED -	REVISED -			ILLINOIS FED. AID PROJECT				