


LOCATION 2 090-0030 INFORMATION ONLY

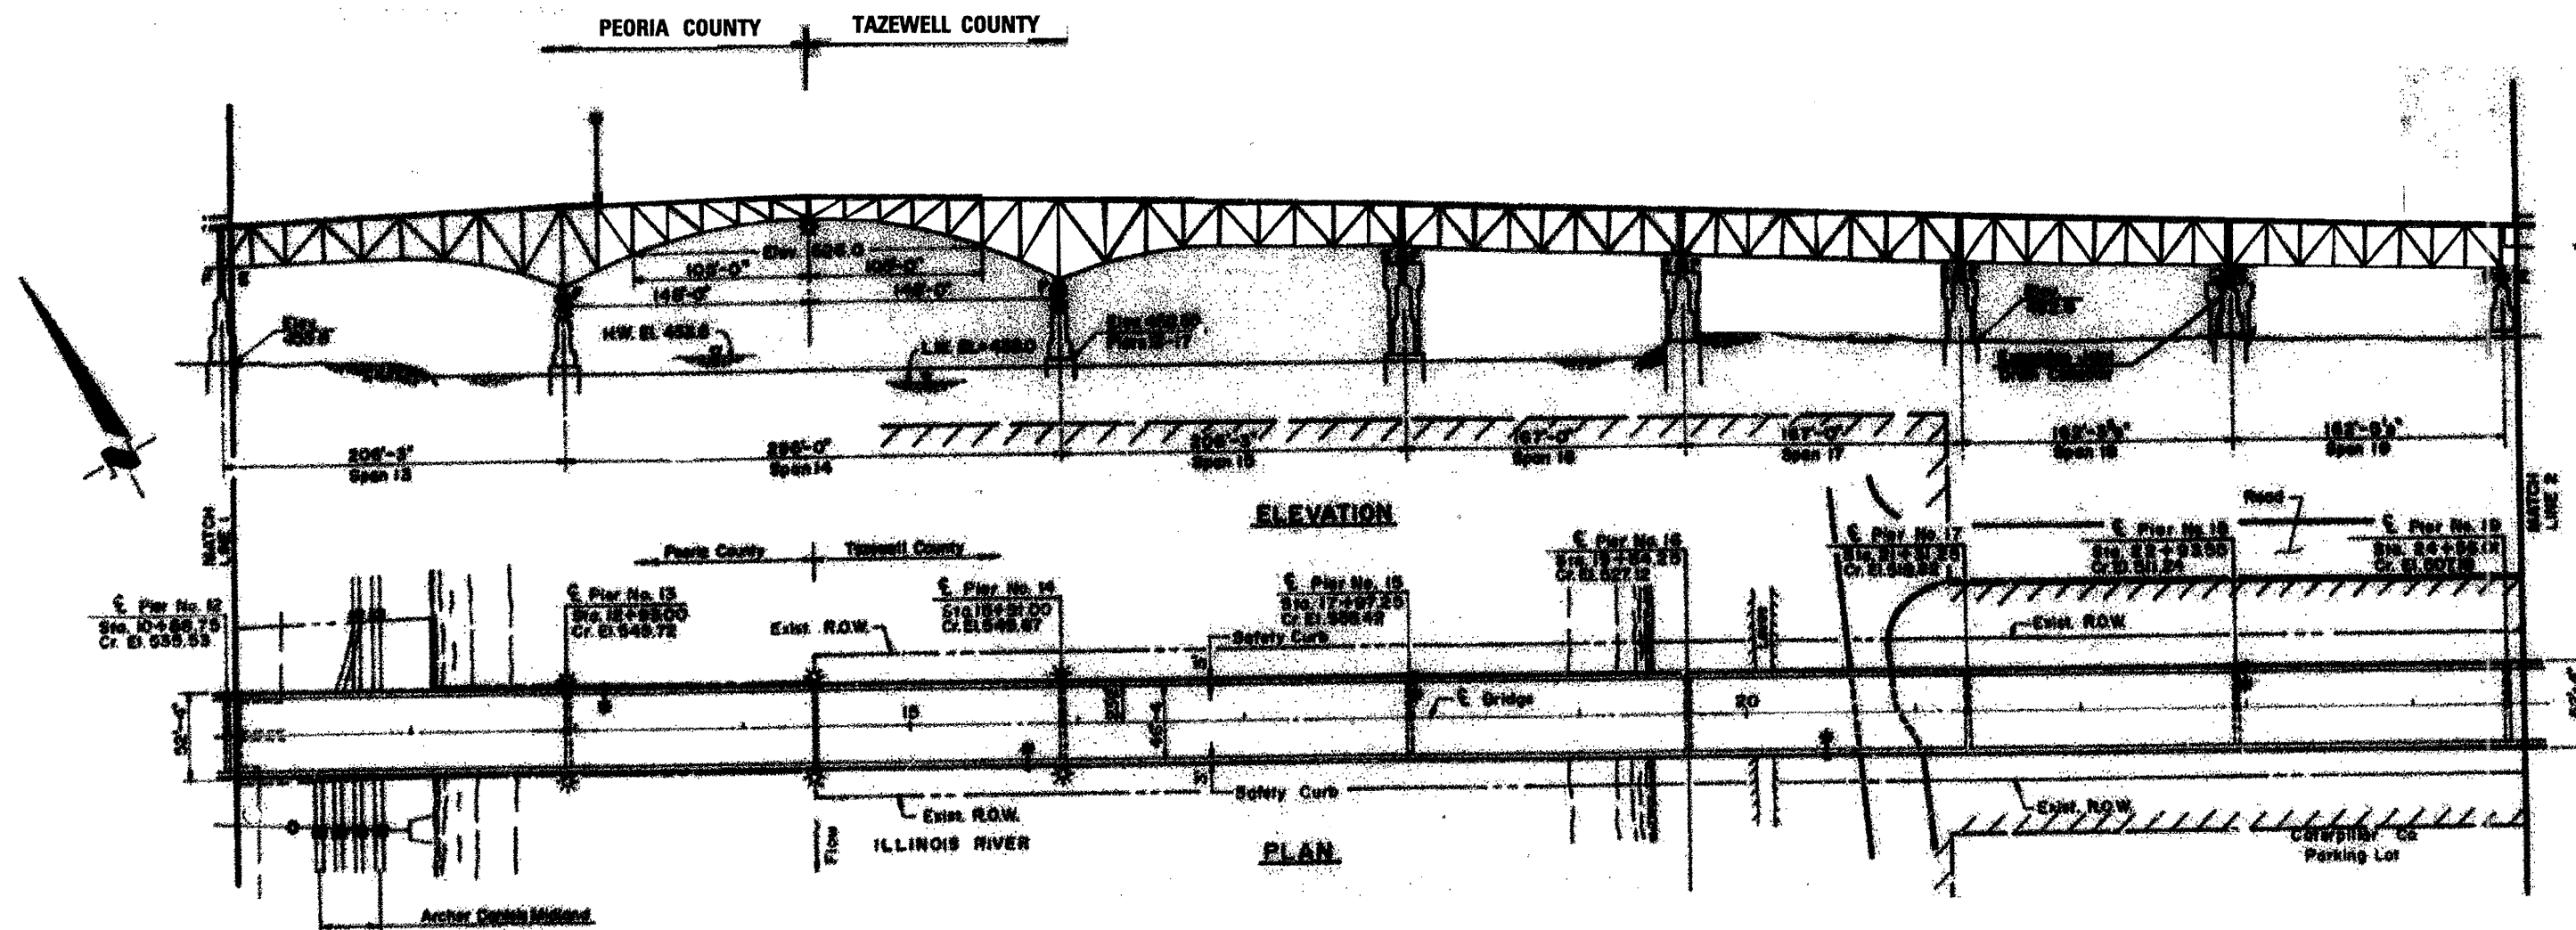

CEDAR STREET BRIDGE SPANS 13- 19

FILE NAME = bridge washing 6-17-11.dgn	USER NAME = inglistj	DESIGNED -	REVISED -	STATE OF ILLINOIS DEPARTMENT OF TRANSPORTATION	SCALE: _____	SHEET NO. _____ OF _____ SHEETS	STA. _____ TO STA. _____	F.A. RTE. _____	SECTION _____	COUNTY _____	TOTAL SHEETS _____	SHEET NO. _____
	PLOT SCALE = 1/8000 S / IN.	CHECKED -	REVISED -					VAR D4 BRIDGE WASHING 2011	TAZEWELL			CONTRACT NO. 68A44
PLOT DATE = 3/22/2011	DATE -	REVISED -			ILLINOIS FED. AID PROJECT							