


LOCATION 2 090-0030 INFORMATION ONLY

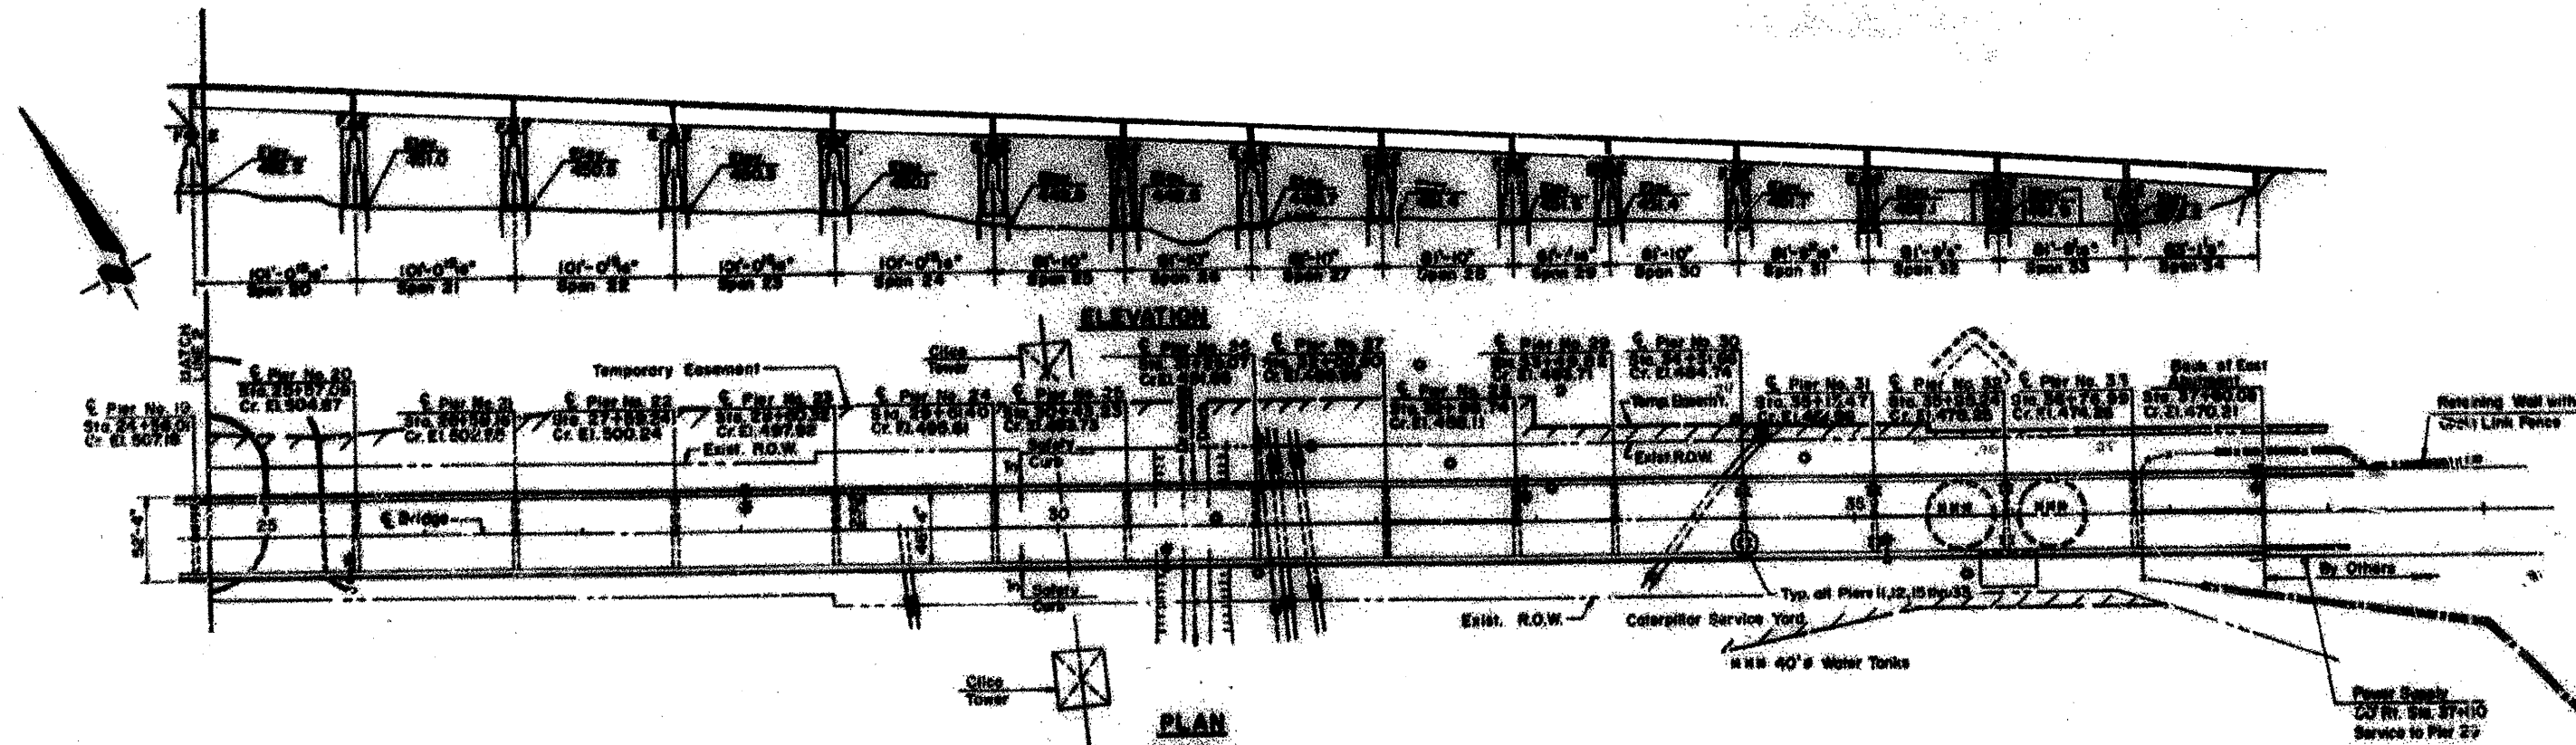

CEDAR STREET BRIDGE SPANS 20 - 34

FILE NAME = bridge washing 6-17-11.dgn	USER NAME = inglistj	DESIGNED - ----	REVISED - ----	STATE OF ILLINOIS DEPARTMENT OF TRANSPORTATION	SCALE: _____ SHEET NO. ____ OF ____ SHEETS STA. _____ TO STA. _____	F.A. RTE. _____	SECTION _____	COUNTY _____	TOTAL SHEETS _____	SHEET NO. _____	
	PLOT SCALE = 1/8" = 1' IN.	DRAWN - ----	REVISED - ----			VAR D4 BRIDGE WASHING 2011	TAZEWELL	CONTRACT NO. 68A44			
	PLOT DATE = 3/28/2011	CHECKED - ----	REVISED - ----			ILLINOIS FED. AID PROJECT					
		DATE - ----	REVISED - ----								