



EXISTING TYPICAL SECTION

LOCATION #3 (S. N. 057-8003)
STA. 255+39.50 TO STA. 255+50.50

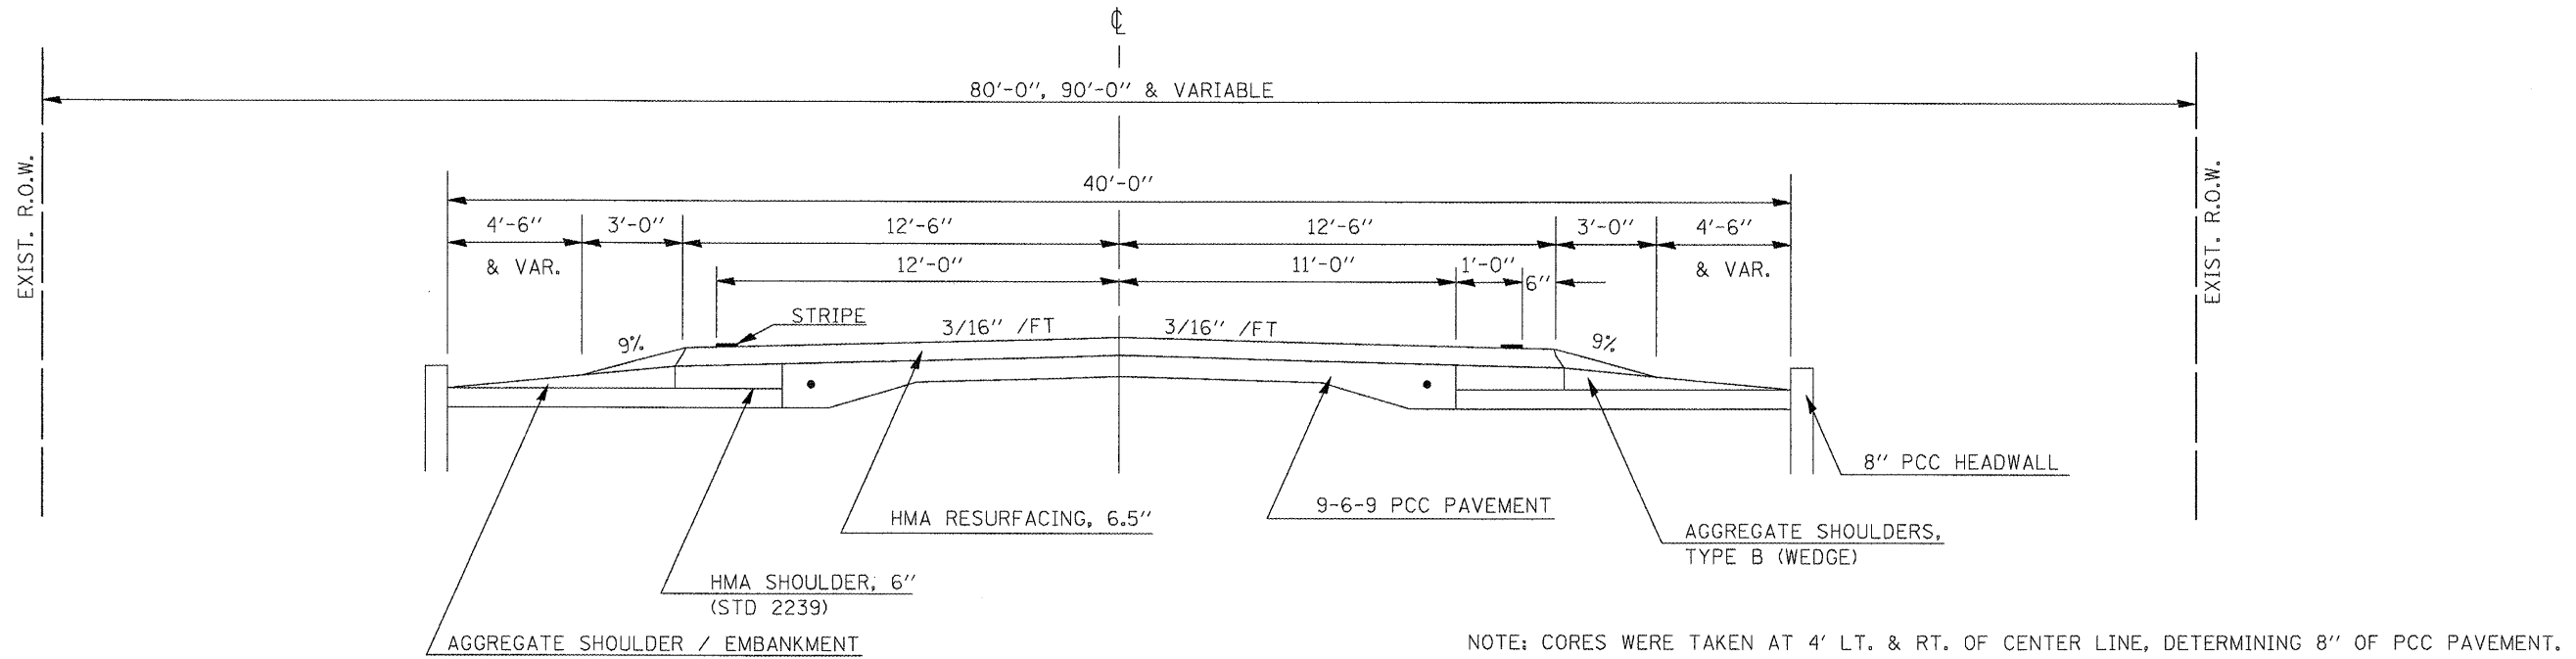

EXISTING TYPICAL SECTION

LOCATION #4 (S. N. 057-8194)
STA. 32+55.50 TO STA. 32+64.50

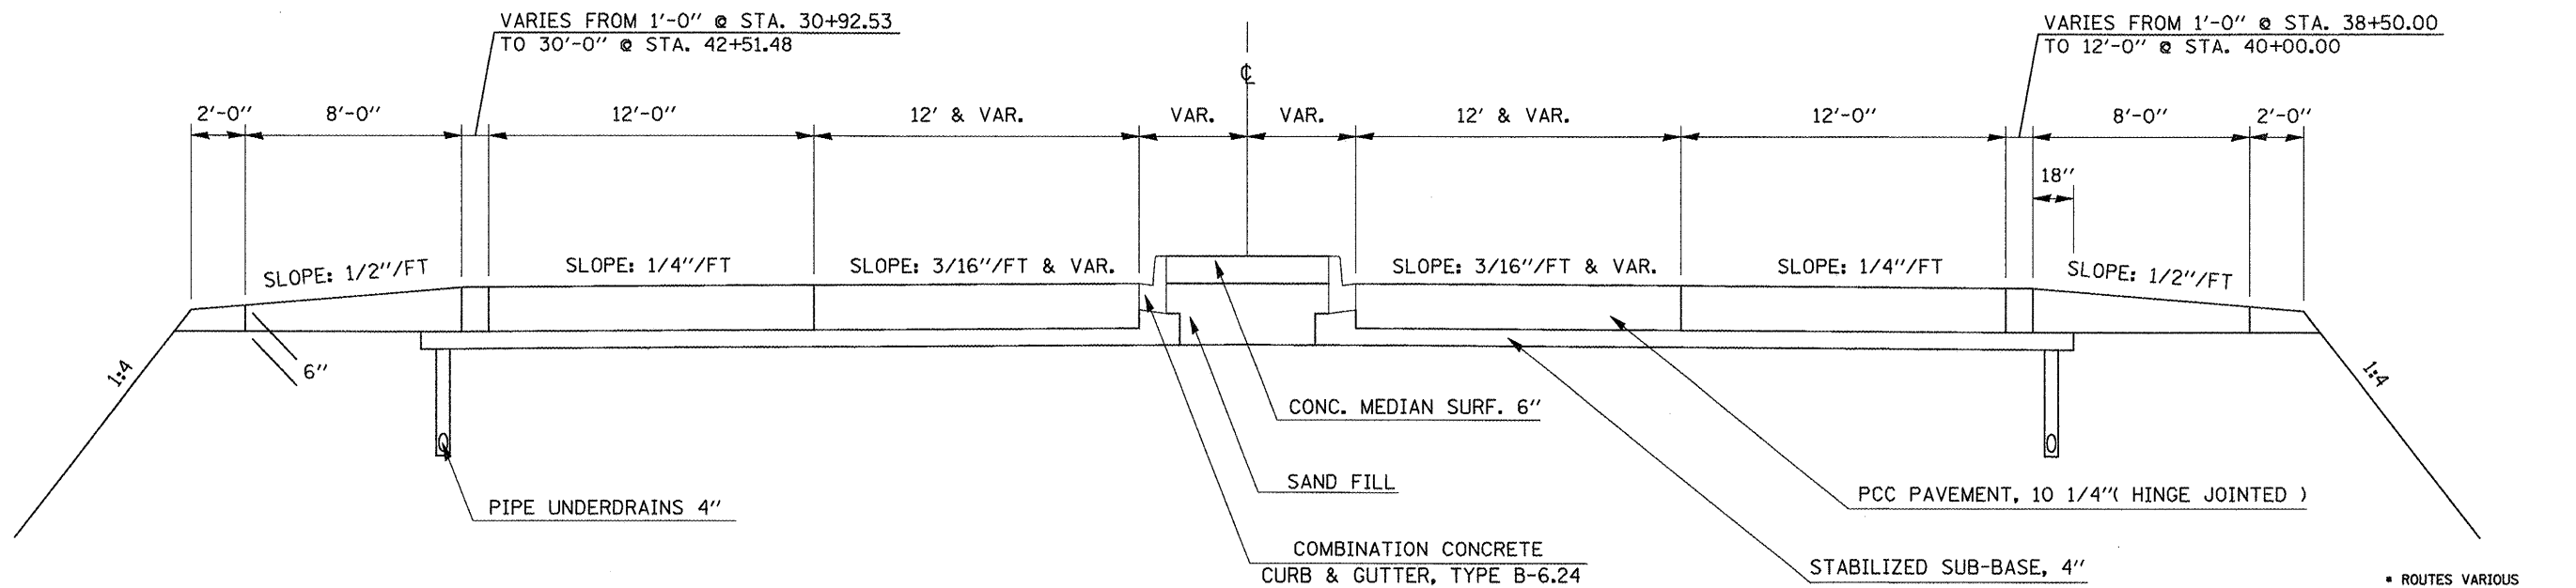

• ROUTES VARIOUS
•• POSTING MITIGATION FY2011-1
••• DEWITT / MCLEAN

FILE NAME =	USER NAME = keyar-b	DESIGNED -	REVISED -
ct:\pw_work\pwsdot\keyar-b\0248870\0578003-4-shr-Typical.dgn		DRAWN -	REVISED -
PLOT SCALE = 48.0000" / IN.		CHECKED -	REVISED -
PLOT DATE = 2/3/2011		DATE -	REVISED -

**STATE OF ILLINOIS
DEPARTMENT OF TRANSPORTATION**

TYPICAL SECTIONS

SCALE: SHEET NO. OF SHEETS STA. TO STA.

F.A. RTE.	SECTION	COUNTY	TOTAL SHEETS	SHEET NO.
•	••	•••	23	6
CONTRACT NO. 70894				
ILLINOIS FED. AID PROJECT				