


BY	DATE

ORIGINAL SURVEY NO.	SURVEYED PLOTTED AREAS CHECKED

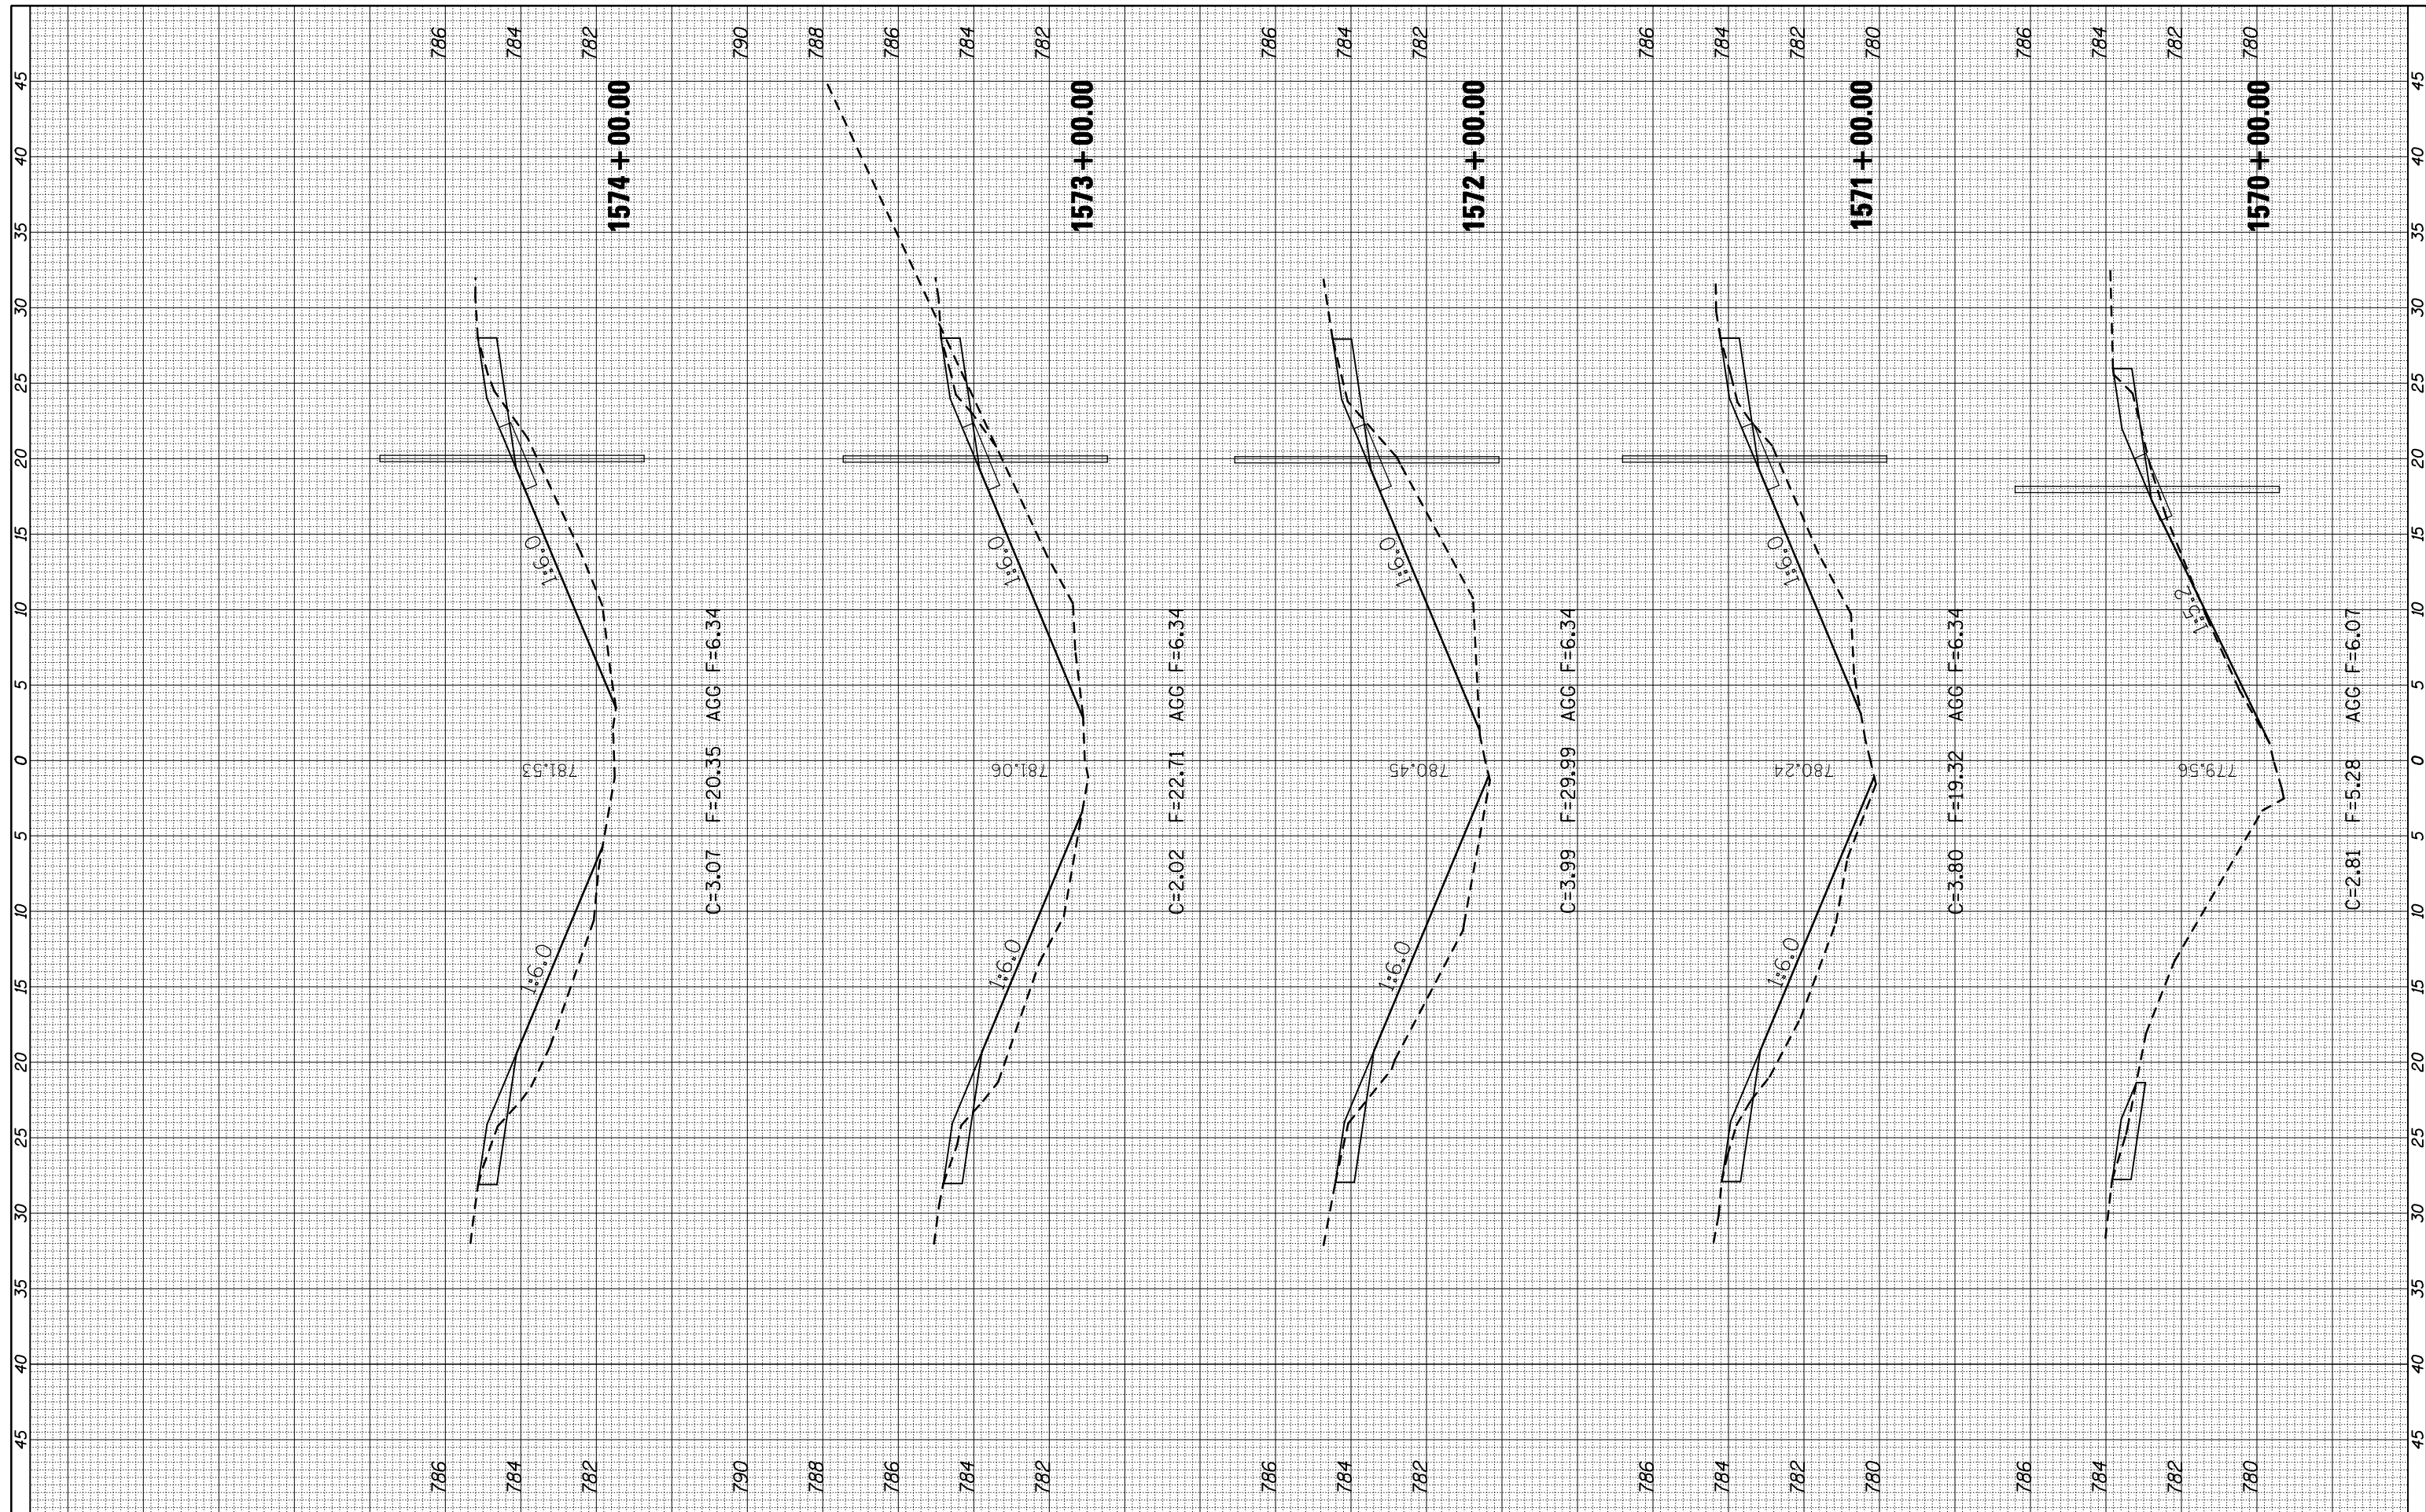

FILE NAME = c:\pwwork\pwwork\cearlockj\d0261049\0570927\ht-XS.1-74.dgn
 USER NAME = cearlockj
 PLOT SCALE = 10.0000 "/ IN.
 PLOT DATE = 3/24/2011

DESIGNED -
 DRAWN -
 CHECKED -
 DATE -

REVISED -
 REVISED -
 REVISED -
 REVISED -

**STATE OF ILLINOIS
 DEPARTMENT OF TRANSPORTATION**

SCALE: SHEET NO. OF SHEETS STA. 1570+00.00 TO STA. 1574+00.00

CROSS SECTIONS

F.A.I. RTE.	SECTION	COUNTY	TOTAL SHEETS	SHEET NO.
74	FY11 HSIP-5	MCLEAN	101	48
ILLINOIS FED. AID PROJECT			CONTRACT NO. 70927	