


FINAL SURVEY NO.	SURVEYED PLOTTED TEMPLATE AREAS CHECKED	BY	DATE

ORIGINAL SURVEY NO.	SURVEYED PLOTTED TEMPLATE AREAS CHECKED	BY	DATE

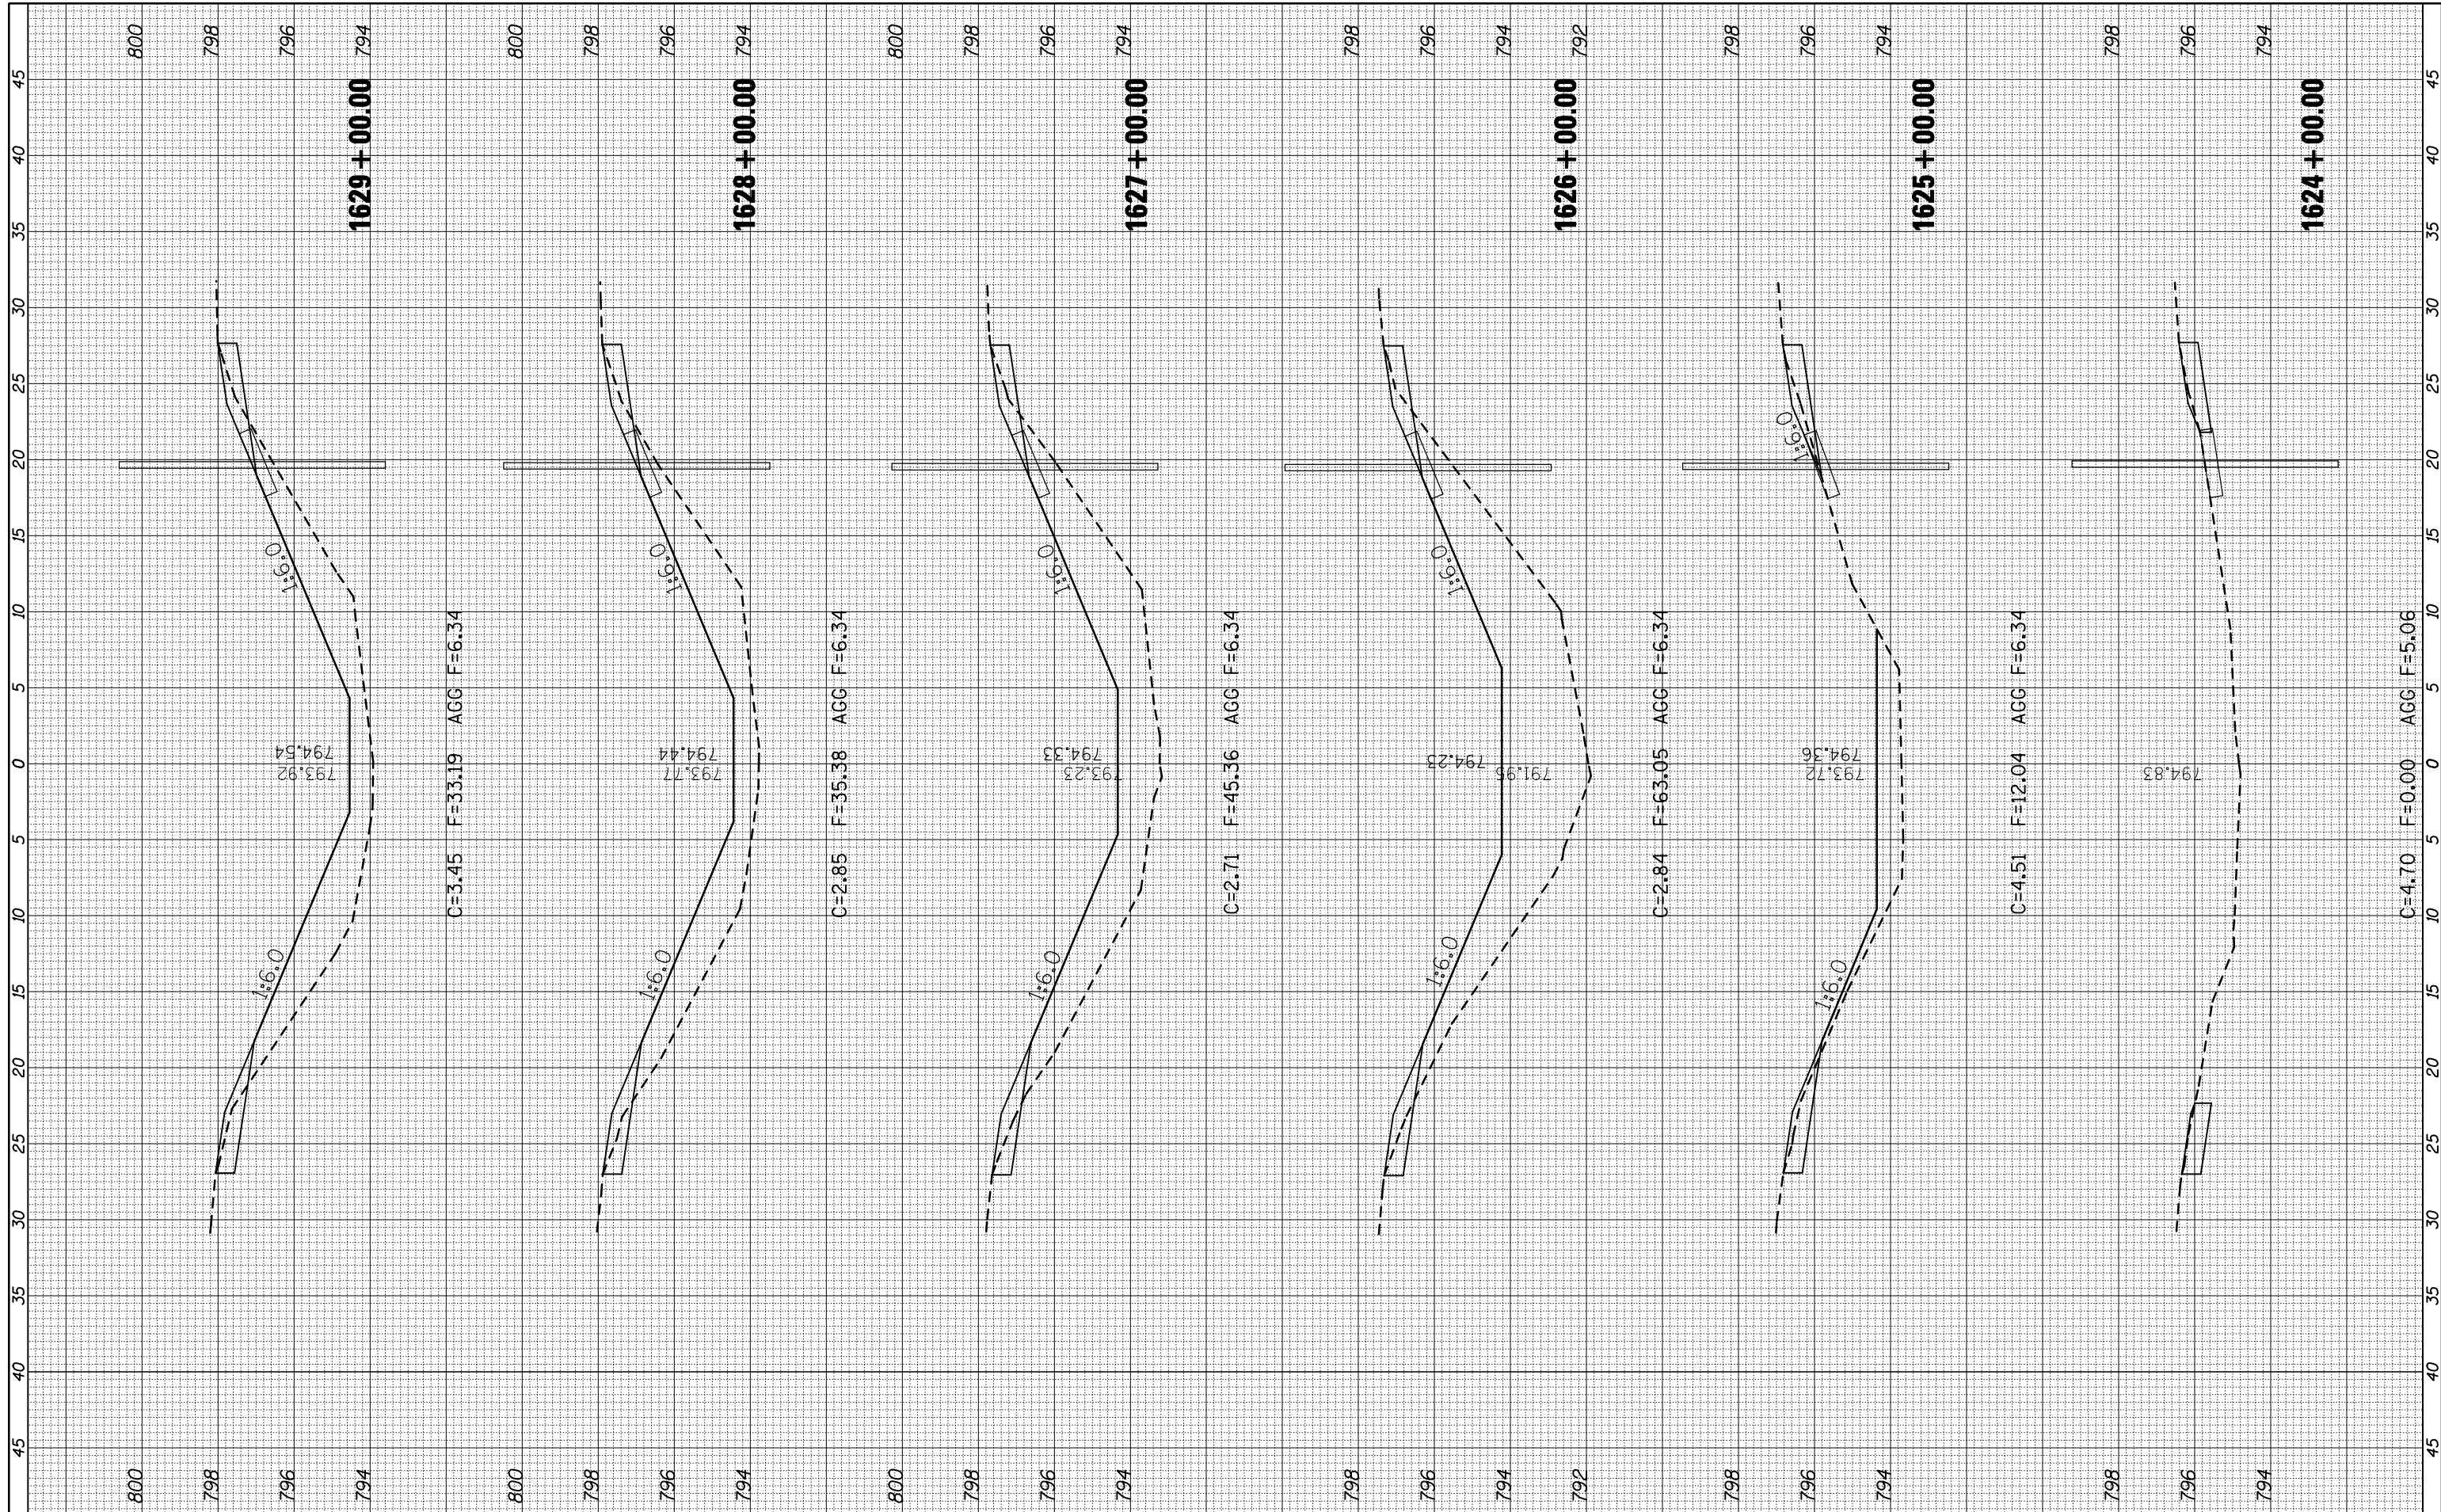

FILE NAME = c:\pwwork\pwwork\cearlockjd\0261049\0570927\st-XS-1-74.dgn

USER NAME = cearlockjd
 DRAWN -
 CHECKED -
 DATE -

DESIGNED -
 REVISIONS:
 1. REVISIONS:
 2. REVISIONS:
 3. REVISIONS:

REVISIONS:
 4. REVISIONS:
 5. REVISIONS:
 6. REVISIONS:

**STATE OF ILLINOIS
 DEPARTMENT OF TRANSPORTATION**

CROSS SECTIONS

SCALE: SHEET NO. OF SHEETS STA. 1624+00.00 TO STA. 1629+00.00

F.A.I. RTE.	SECTION	COUNTY	TOTAL SHEETS	SHEET NO.
74	FY11 HSIP-5	MCLEAN	101	58
CONTRACT NO. 70927			ILLINOIS FED. AID PROJECT	