


BY	DATE

BY	DATE

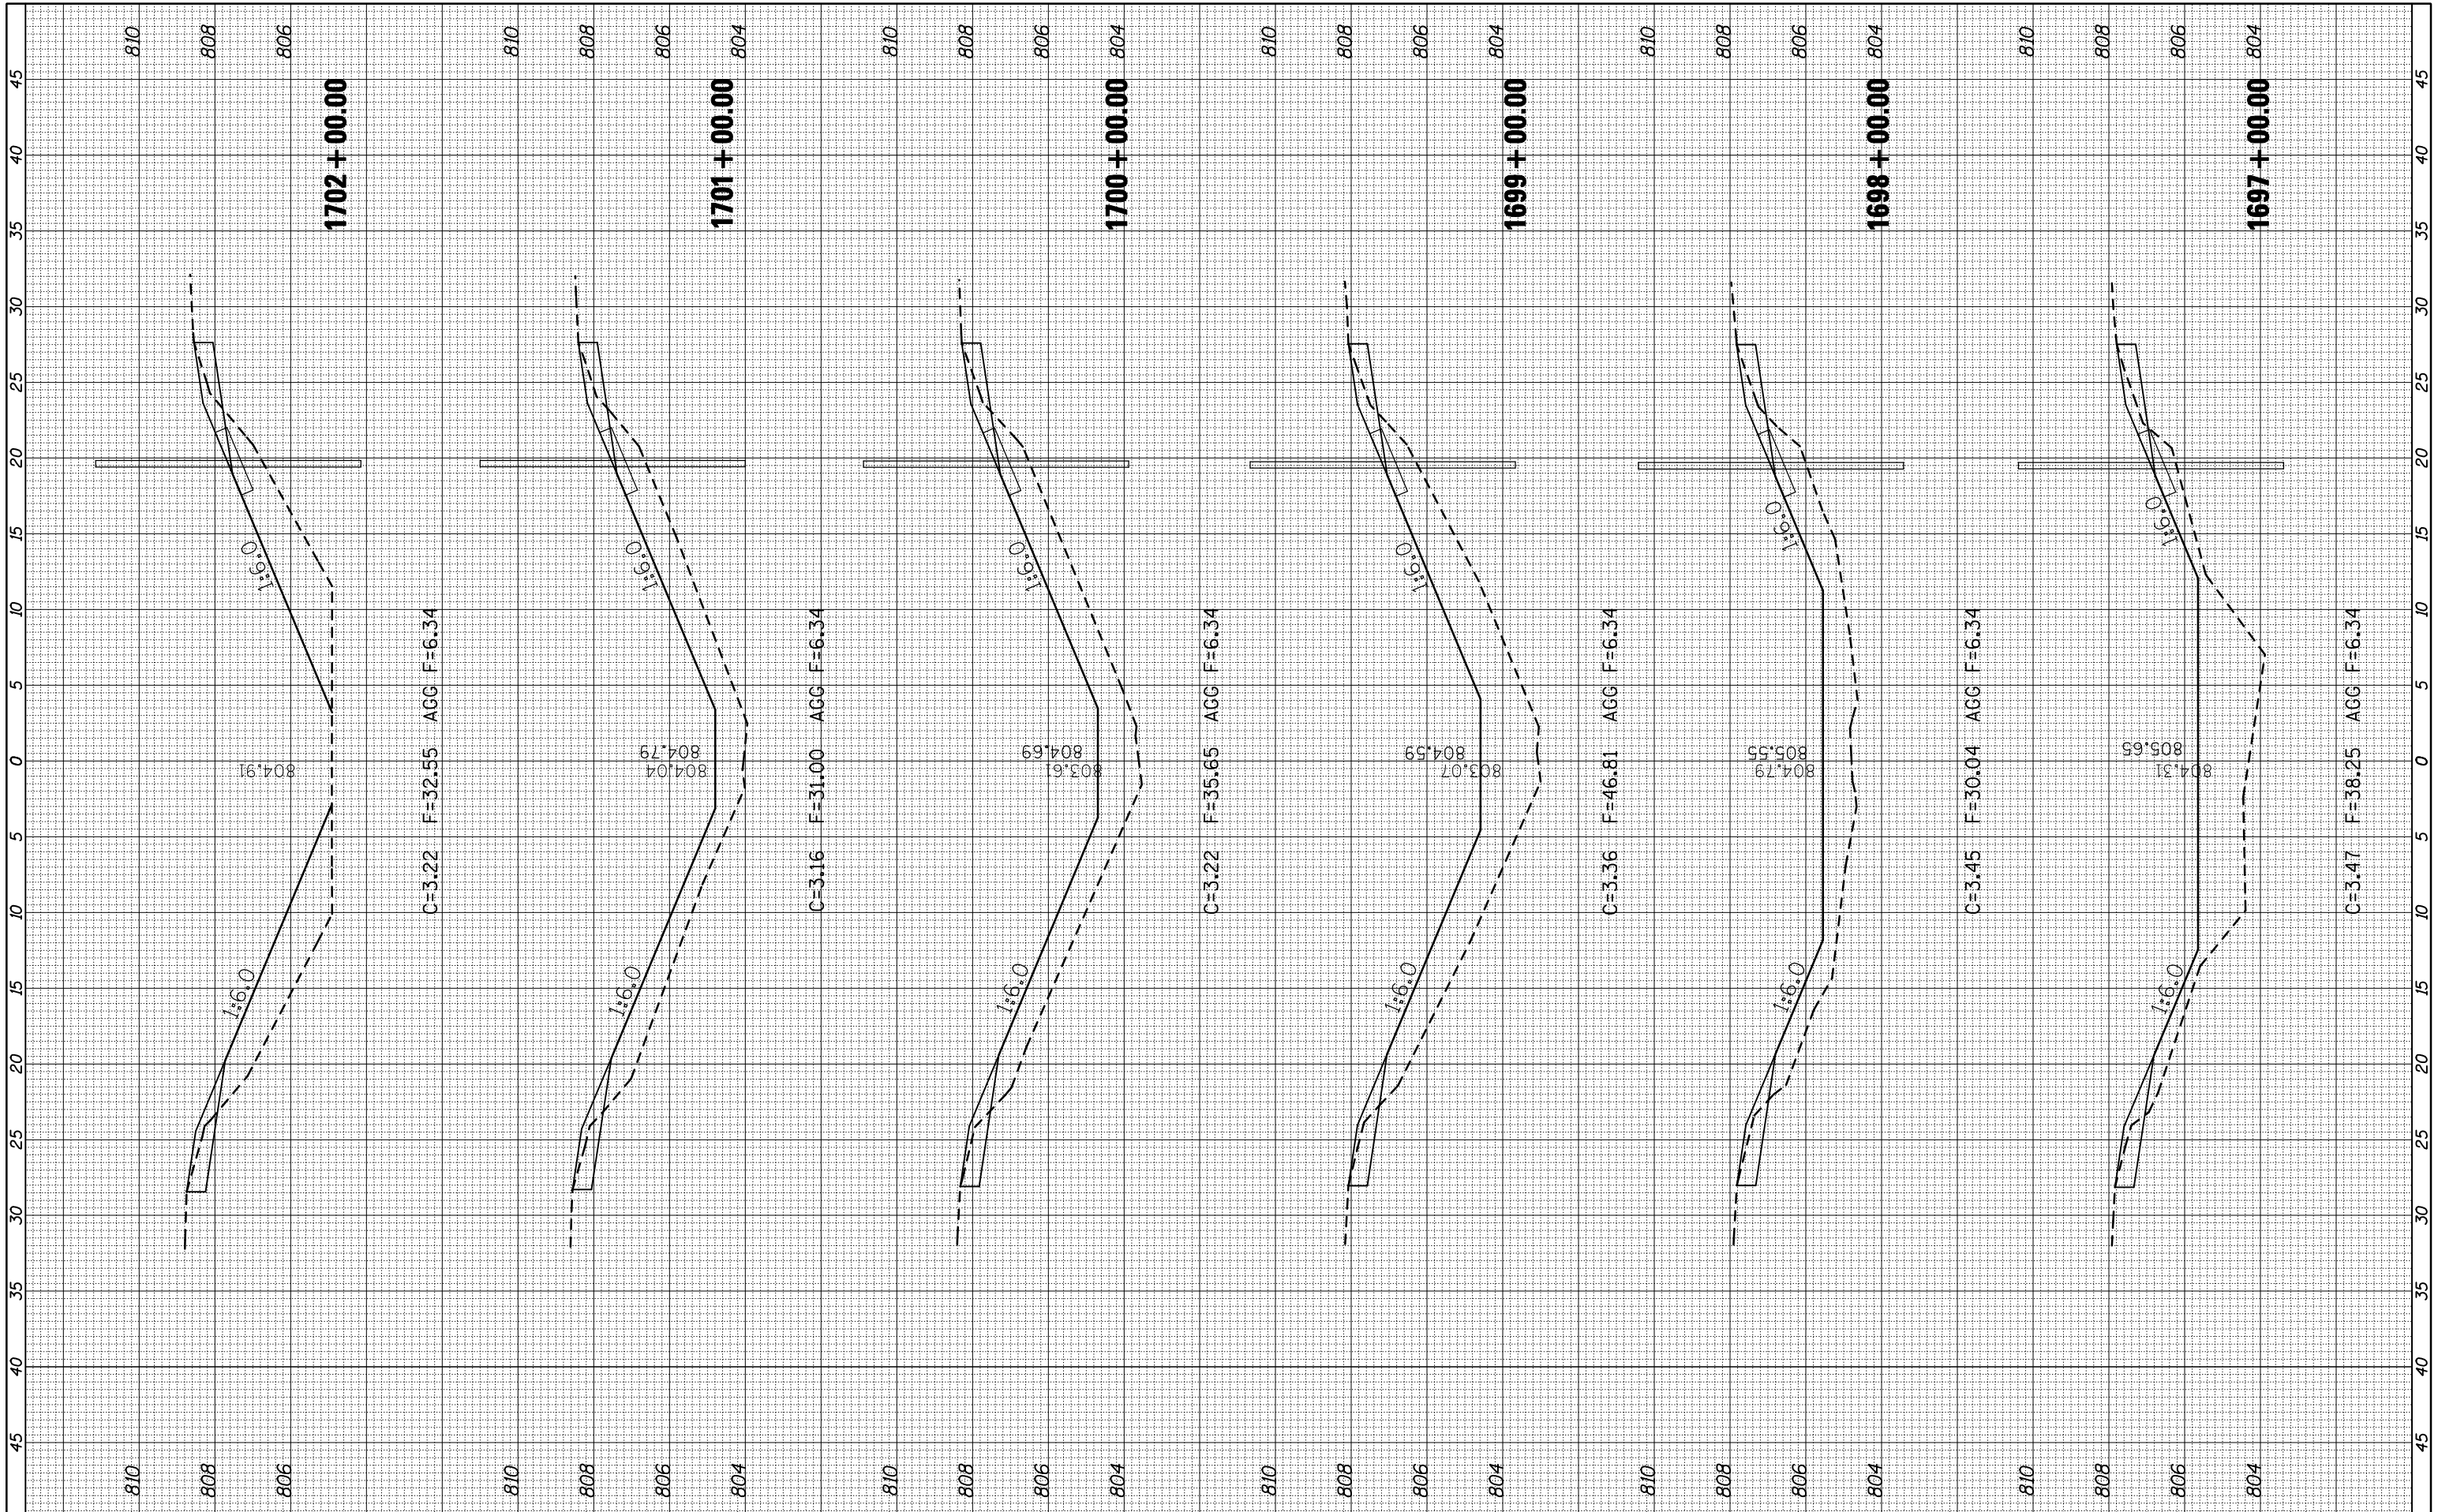

FILE NAME =	USER NAME = ceorlockjd	DESIGNED -	REVISED -
ca:\pw\work\pwidot\ceorlockjd\0261049\0570927	sh-t-XS.1-74.dgn	DRAWN -	REVISED -
	PLOT SCALE = 10.0000' / IN.	CHECKED -	REVISED -
	PLOT DATE = 3/24/2011	DATE -	REVISED -

**STATE OF ILLINOIS
DEPARTMENT OF TRANSPORTATION**

CROSS SECTIONS

SCALE: SHEET NO. OF SHEETS STA. 1697+00.00 TO STA. 1702+00.00

F.A.I. RTE.	SECTION	COUNTY	TOTAL SHEETS	SHEET NO.
74	FY11 HSIP-5	MCLEAN	101	71
CONTRACT NO. 70927				
ILLINOIS FED. AID PROJECT				