


|                  |                  |    |      |
|------------------|------------------|----|------|
| FINAL SURVEY NO. | SURVEYED PLOTTED | BY | DATE |
| NOTE BOOK        | TEMPLATE         |    |      |
| AREAS CHECKED    | AREAS CHECKED    |    |      |

|                     |                  |    |      |
|---------------------|------------------|----|------|
| ORIGINAL SURVEY NO. | SURVEYED PLOTTED | BY | DATE |
| NOTE BOOK           | TEMPLATE         |    |      |
| AREAS CHECKED       | AREAS CHECKED    |    |      |

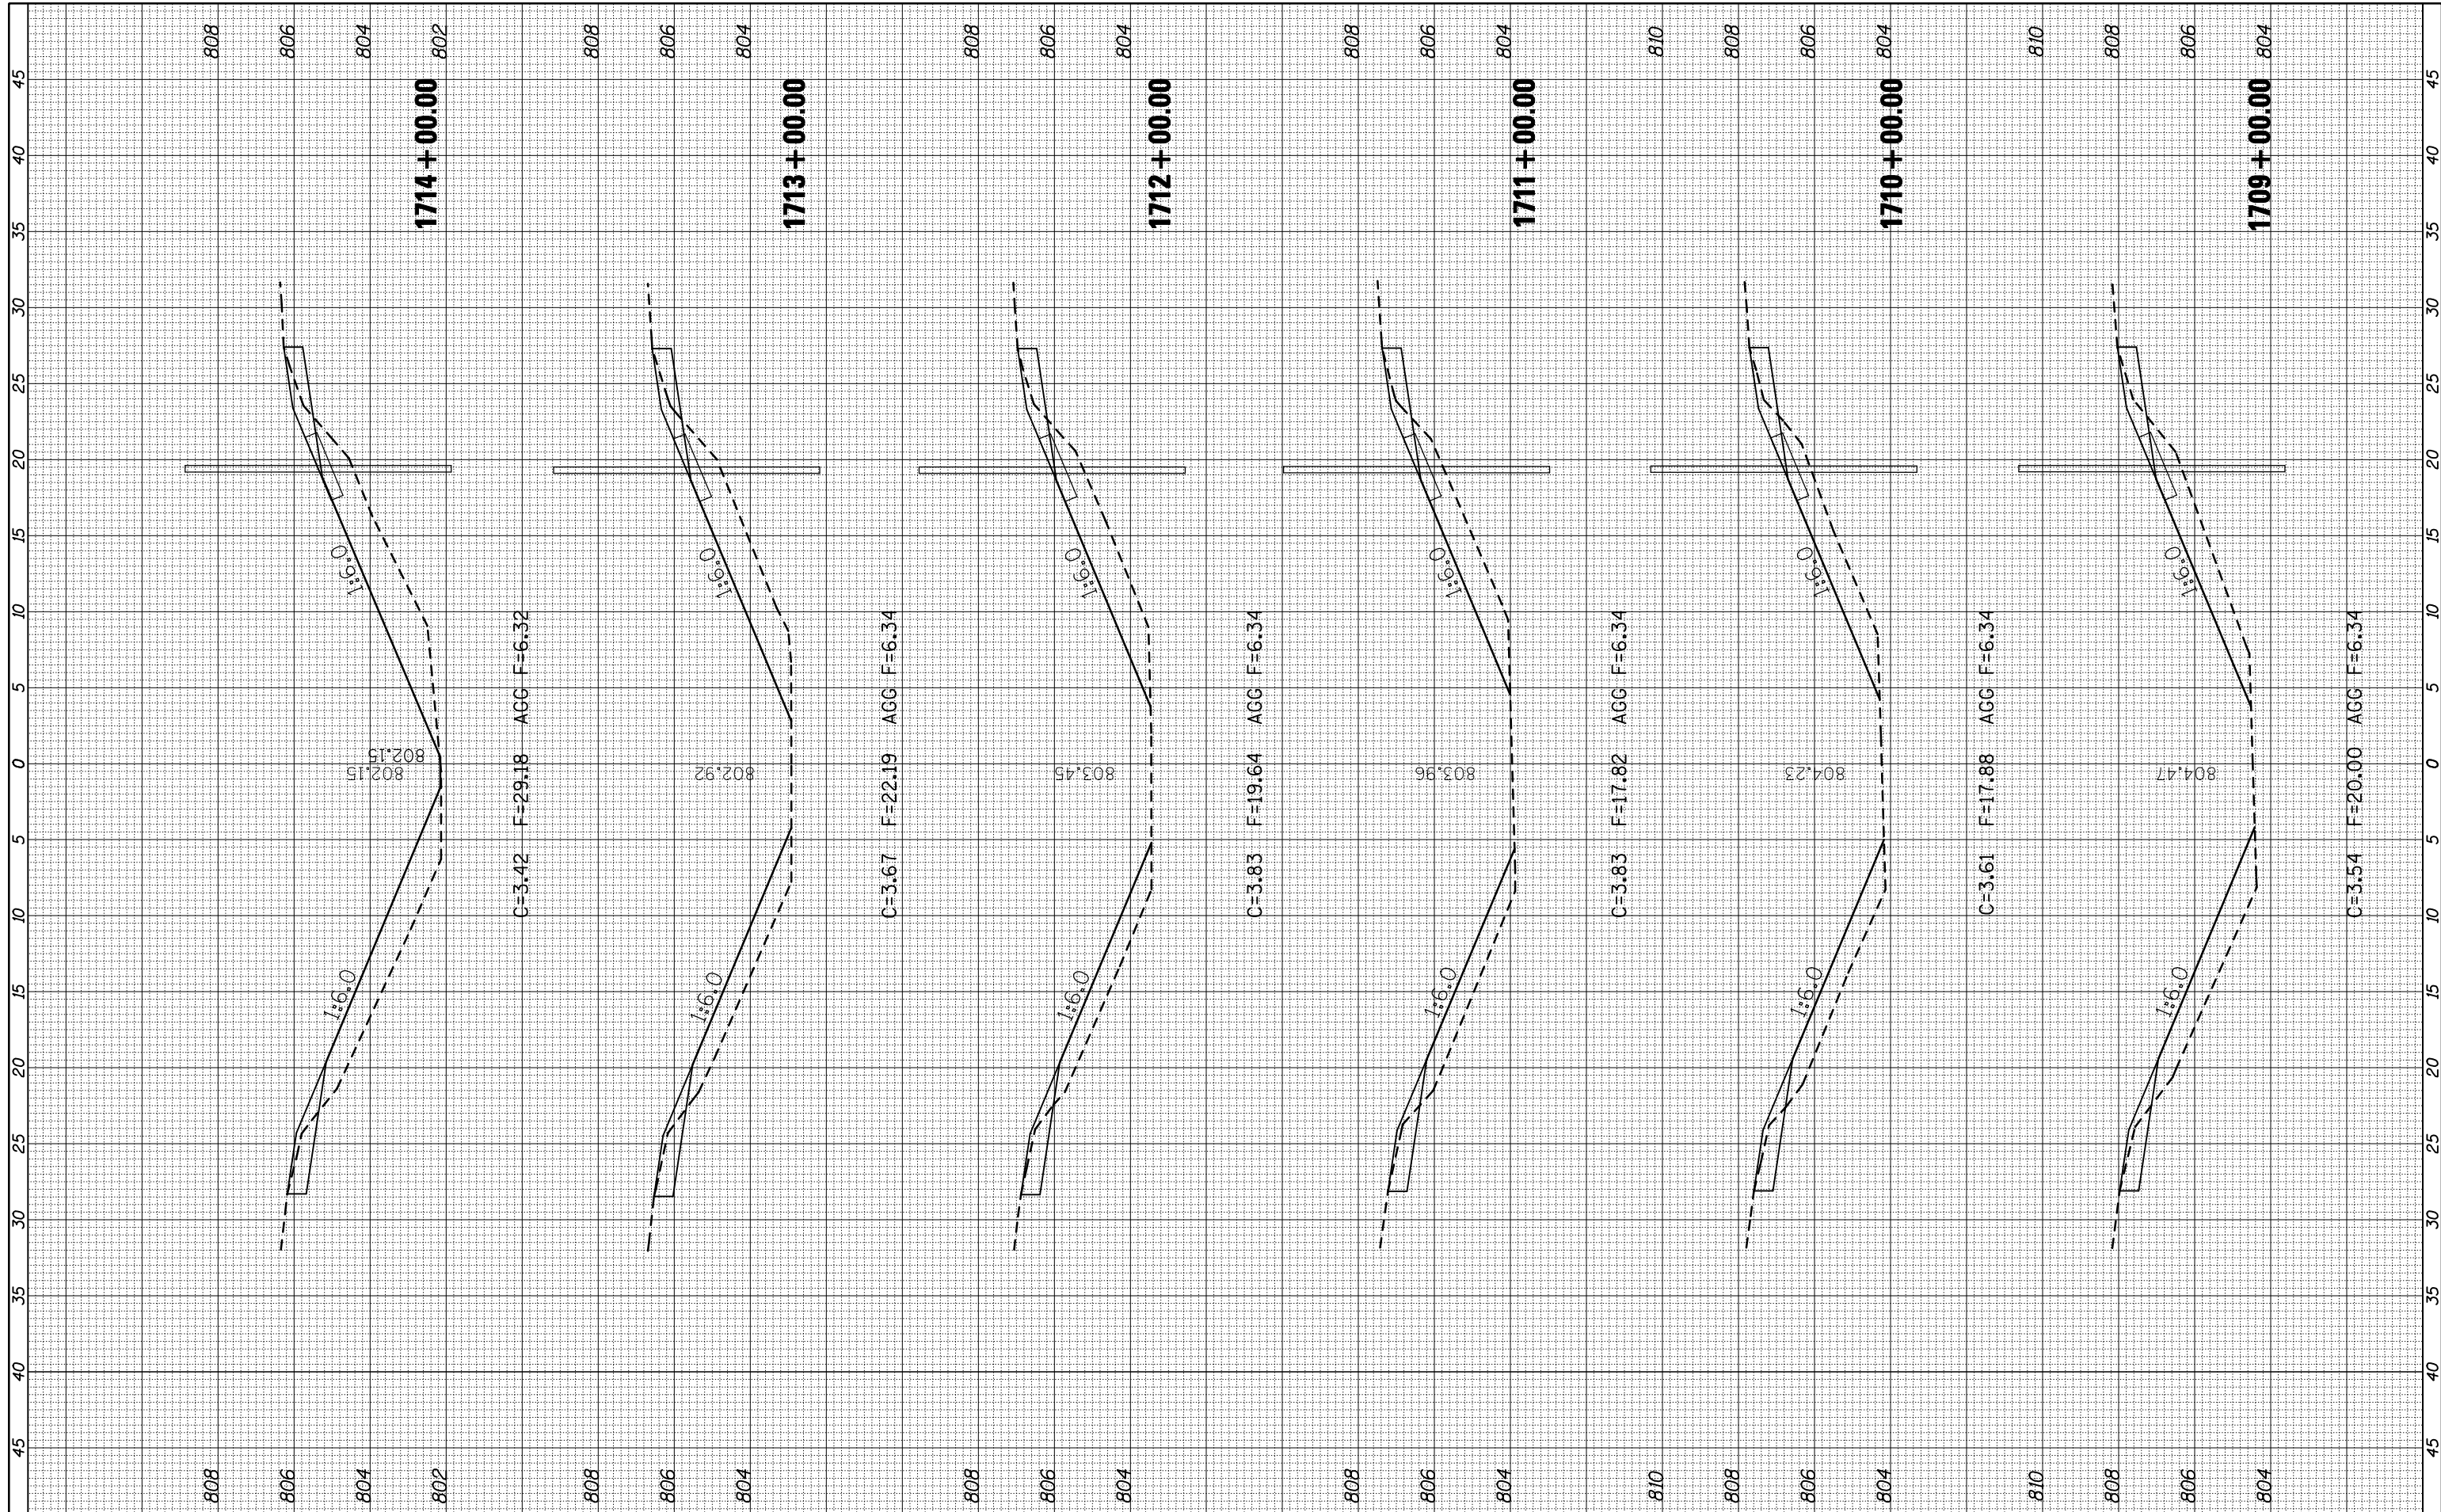

FILE NAME = c:\pwwork\pwwork\cearlockj\d0261049\0570927

USER NAME = cealockjd  
 DESIGNED -  
 DRAWN -  
 CHECKED -  
 DATE -

REVISIED -  
 REVISIED -  
 REVISIED -  
 REVISIED -

**STATE OF ILLINOIS  
 DEPARTMENT OF TRANSPORTATION**

**CROSS SECTIONS**

SCALE: SHEET NO. OF SHEETS STA. 1709+00.00 TO STA. 1714+00.00

|                    |             |        |              |           |
|--------------------|-------------|--------|--------------|-----------|
| F.A.I. RTE.        | SECTION     | COUNTY | TOTAL SHEETS | SHEET NO. |
| 74                 | FY11 HSIP-5 | MCLEAN | 101          | 73        |
| CONTRACT NO. 70927 |             |        |              |           |

ILLINOIS FED. AID PROJECT