


| | | |
|--------------|----------|------|
| FINAL SURVEY | SURVEYED | DATE |
| NOTE BOOK | PLOTTED | |
| NO. | TEMPLATE | |
| | AREAS | |
| | CHECKED | |

| | | |
|-----------------|----------|------|
| ORIGINAL SURVEY | SURVEYED | DATE |
| NOTE BOOK | PLOTTED | |
| NO. | TEMPLATE | |
| | AREAS | |
| | CHECKED | |

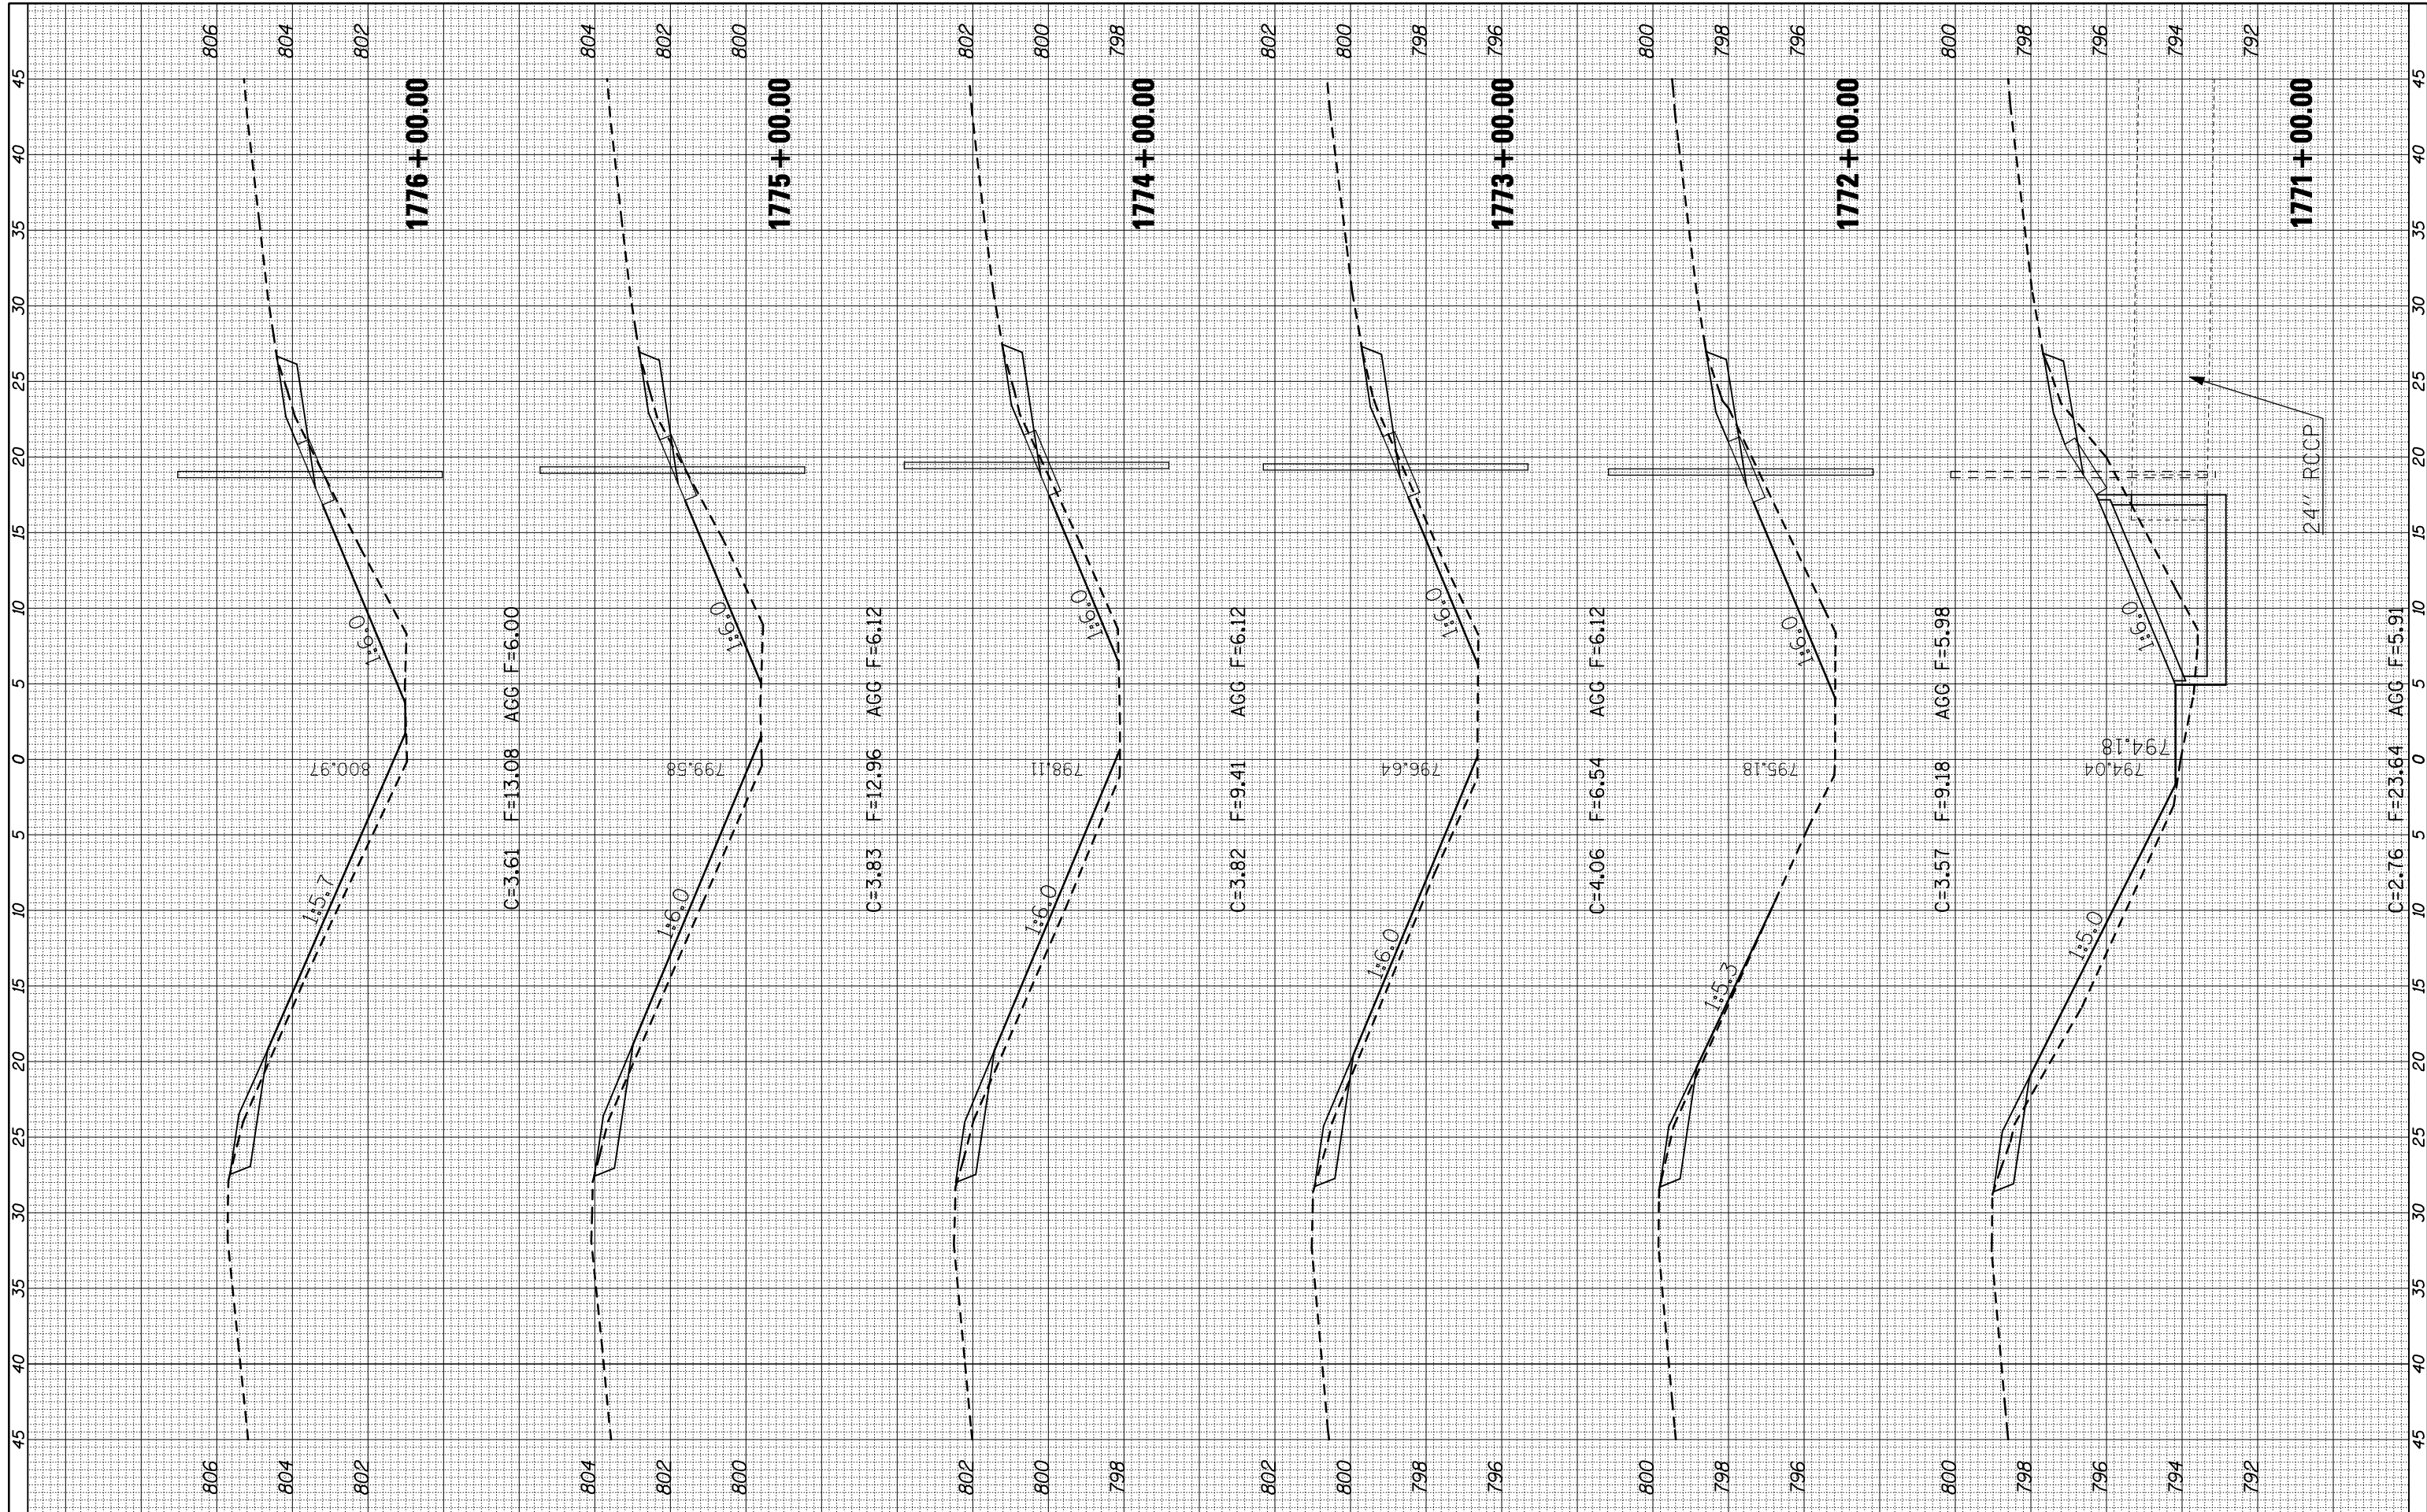

FILE NAME = c:\pwork\pwork\cearlock\jd\0261049\0570927\sh-t-XS_1-74.dgn
 USER NAME = cearlockjd
 PLOT SCALE = 10.0000' / IN.
 PLOT DATE = 3/24/2011

DESIGNED -
 DRAWN -
 CHECKED -
 DATE -

REVISED -
 REVISED -
 REVISED -
 REVISED -

**STATE OF ILLINOIS
 DEPARTMENT OF TRANSPORTATION**

CROSS SECTIONS

SCALE: SHEET NO. OF SHEETS STA. 1771+00.00 TO STA. 1776+00.00

| | | | | |
|--------------------|-------------|--------|---------------------------|-----------|
| F.A.I. RTE. | SECTION | COUNTY | TOTAL SHEETS | SHEET NO. |
| 74 | FY11 HSIP-5 | MCLEAN | 101 | 84 |
| CONTRACT NO. 70927 | | | ILLINOIS FED. AID PROJECT | |