


EXISTING TYPICAL SECTION F.A.I. 39

STA. 511 + 11.00 TO STA. 557 + 87.88

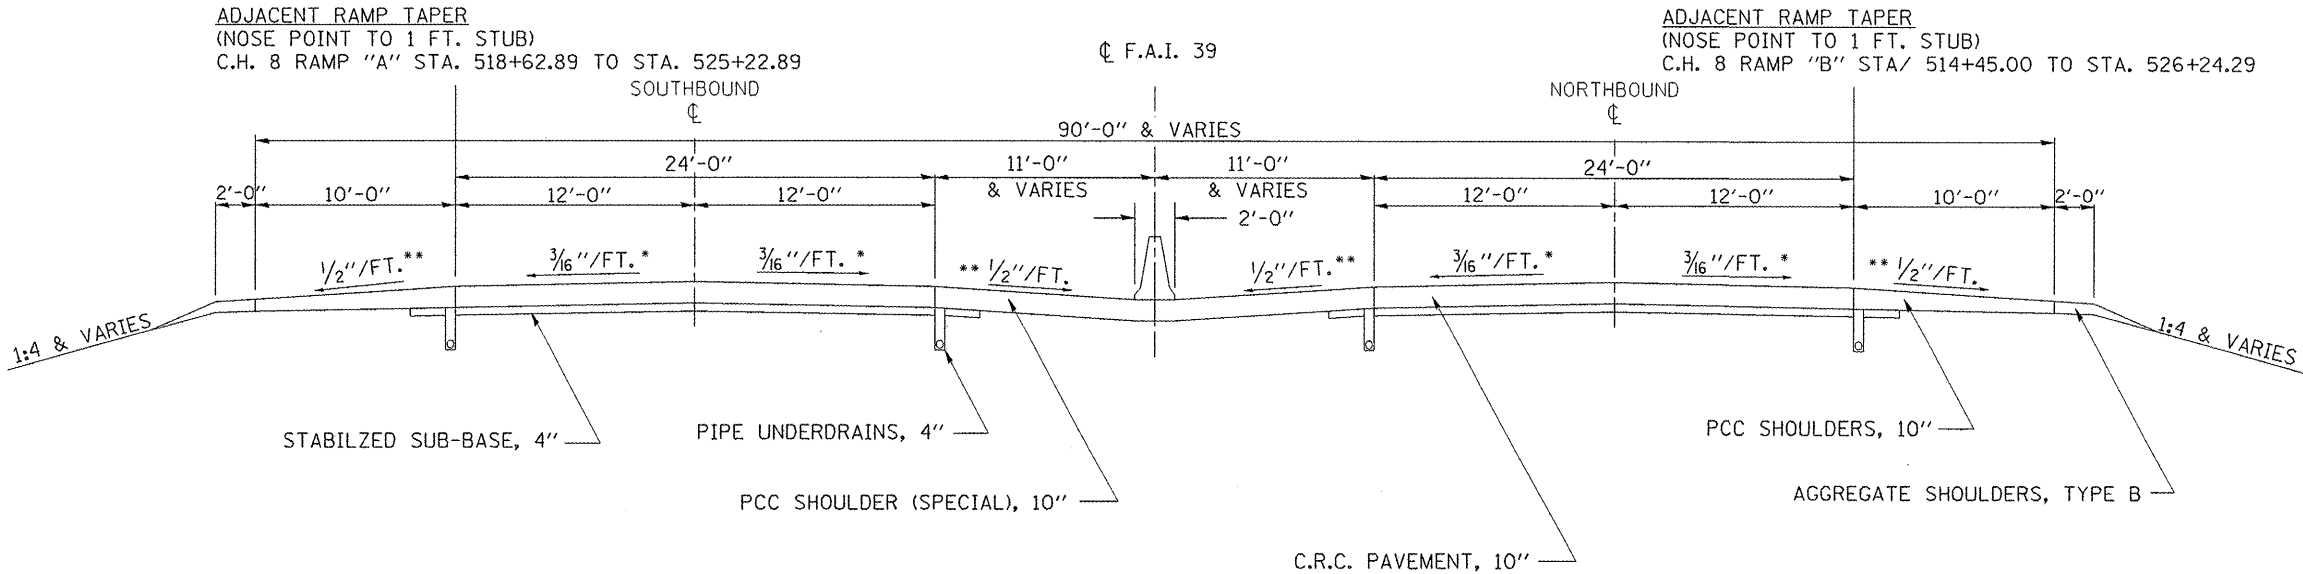

- SLOPE VARIES FOR SUPERELEVATION IN CURVES
- ** SLOPE VARIES IN SUPERELEVATION WITH MAXIMUM OF 0.08 FT/FT DIFFERENCE

FILE NAME =	USER NAME = berganej	DESIGNED - AJB	REVISED -	STATE OF ILLINOIS	EXISTING TYPICAL SECTION	F.A.I. RTE.	SECTION	COUNTY	TOTAL SHEETS	SHEET NO.
ca:\pwwork\pwwid\berganej\d0262495\0570928-sht-typical.CEL		DRAWN - AJB	REVISED -	DEPARTMENT OF TRANSPORTATION	SCALE: N/A	39	05 PATCHING 2012-2	MCLEAN	13	9
PLOT SCALE = 40,0000' / IN.		CHECKED -	REVISED -		SHEET NO. 6 OF 6 SHEETS					
PLOT DATE = 3/16/2011		DATE - 3/4/2011	REVISED -		STA. N/A TO STA. N/A					CONTRACT NO. 70928
ILLINOIS FED. AID PROJECT										