


# EXISTING TYPICAL CROSS SECTION

	STATION	TO	STATION
RT.	123+15.00		155+91.35
LT.	123+15.00		155+91.35
	187+98.64		0+00.00

STA. EQUATION: 369+78.64 (BK) = 0+00.00 (AH)

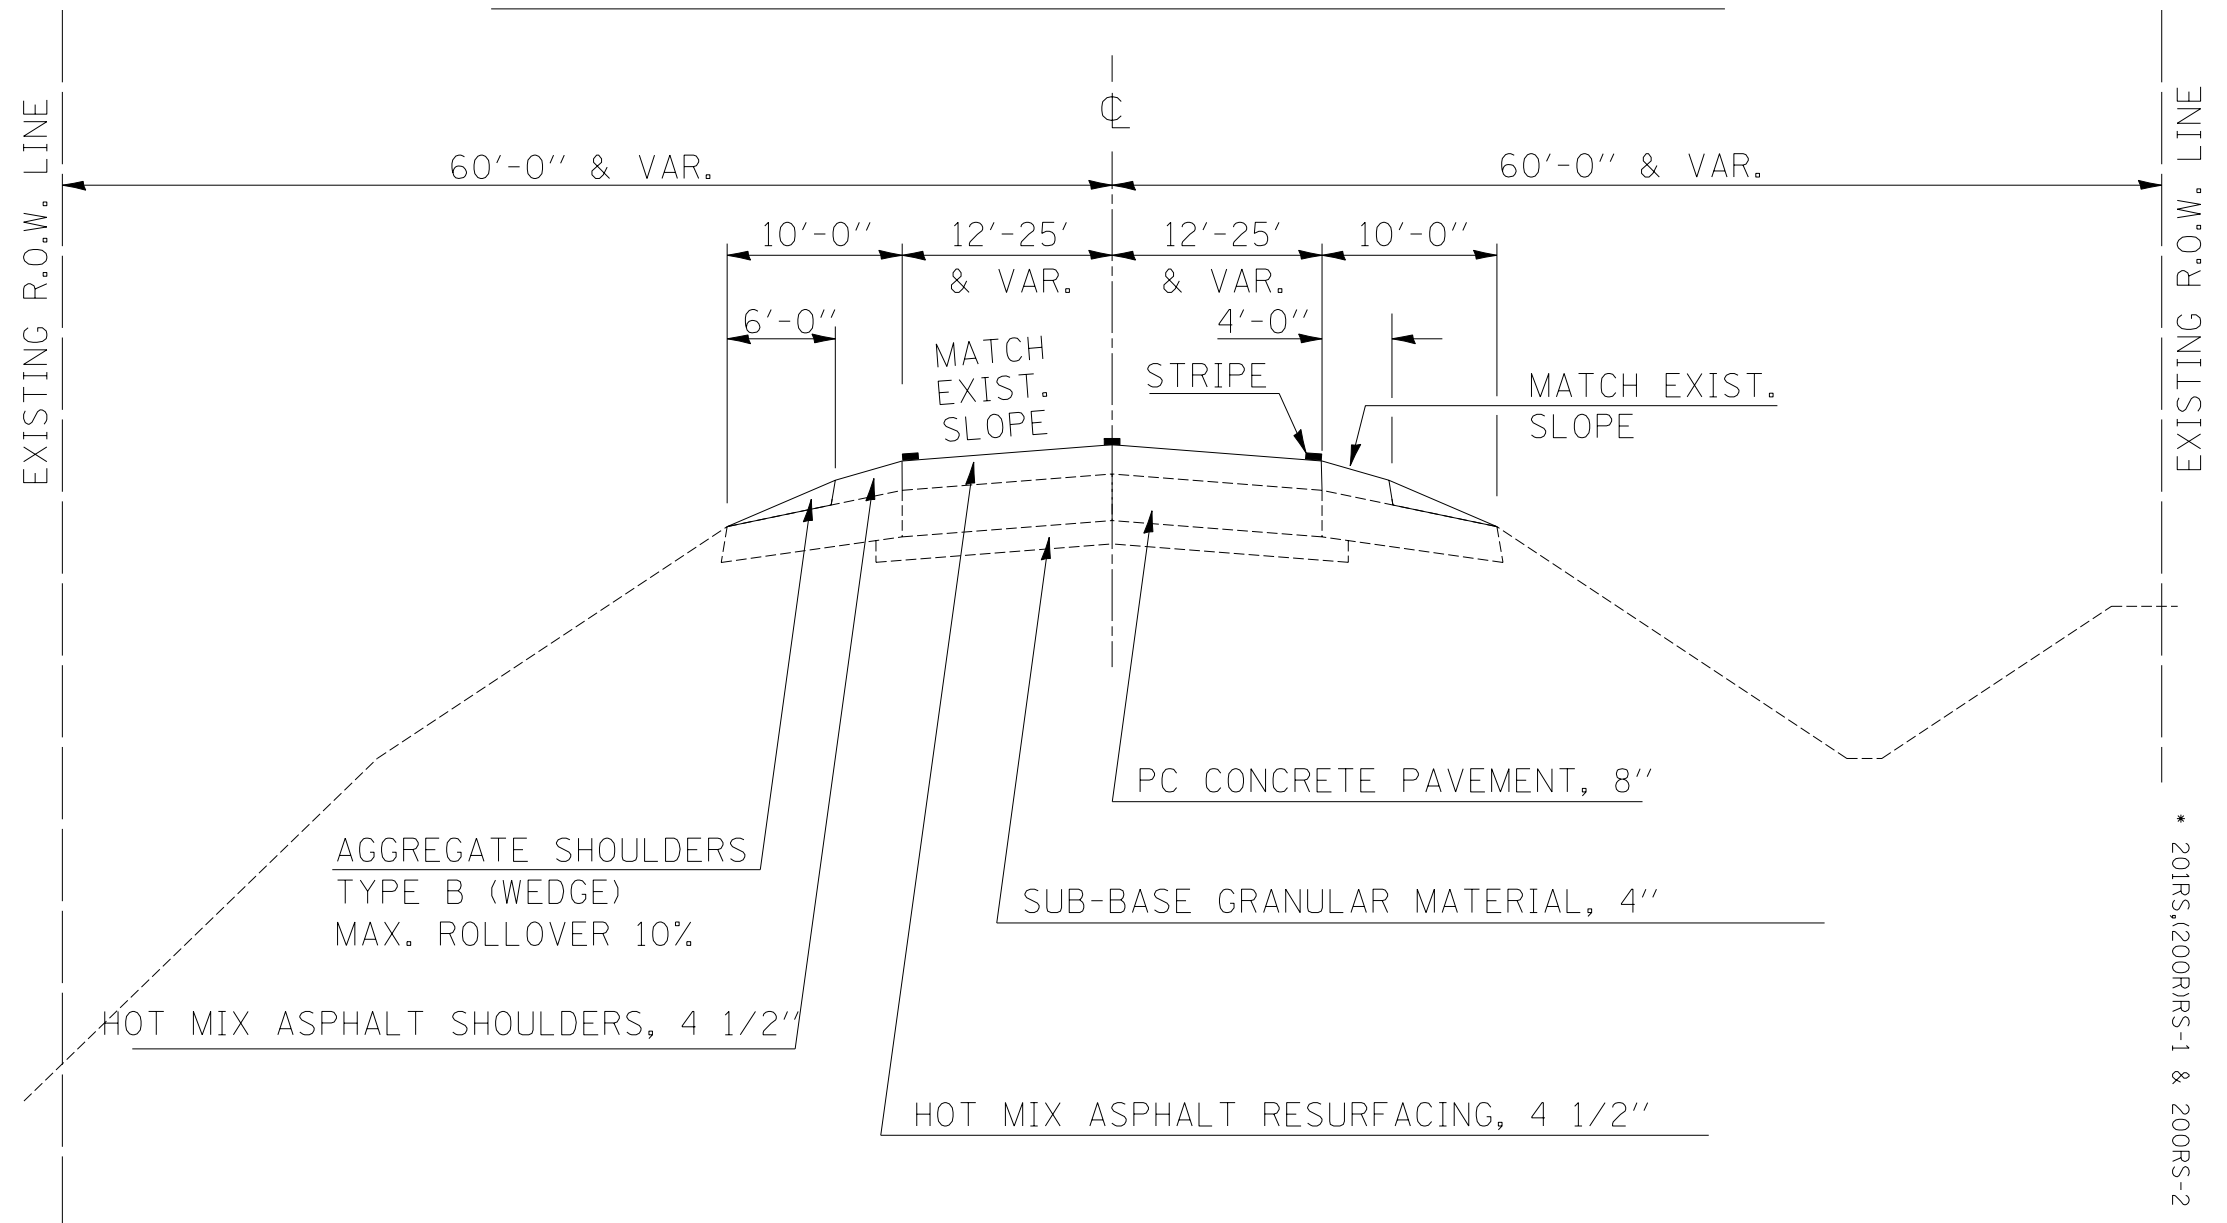

\* 201RS,(200R)RS-1 & 200RS-2

FILE NAME =	USER NAME = leroyma	DESIGNED -	REVISED -
ct:\pwork\pwork\leryma\d0262351\057029-sh-typical.dgn		DRAWN -	REVISED -
PLOT SCALE = 40.0000' / IN.		CHECKED -	REVISED -
PLOT DATE = 3/17/2011		DATE -	REVISED -

**STATE OF ILLINOIS  
DEPARTMENT OF TRANSPORTATION**

**EXISTING TYPICAL CROSS SECTIONS**

SCALE: SHEET NO. OF SHEETS STA. TO STA.

F.A.P. RTE.	SECTION	COUNTY	TOTAL SHEETS	SHEET NO.
808	D5 PATCHING 2012-3	CHAMPAIGN	12	5
ILLINOIS FED. AID PROJECT			CONTRACT NO. 70929	