



F.A.P. RTE.	SECTION	COUNTY	TOTAL SHEETS	SHEET NO.
310	69-3(3HB)	MORGAN	793	65
STA.		TO STA.		
FED. ROAD DIST. NO.	ILLINOIS	FED. AID PROJECT		

3:57:32 PM


\$FILE\$

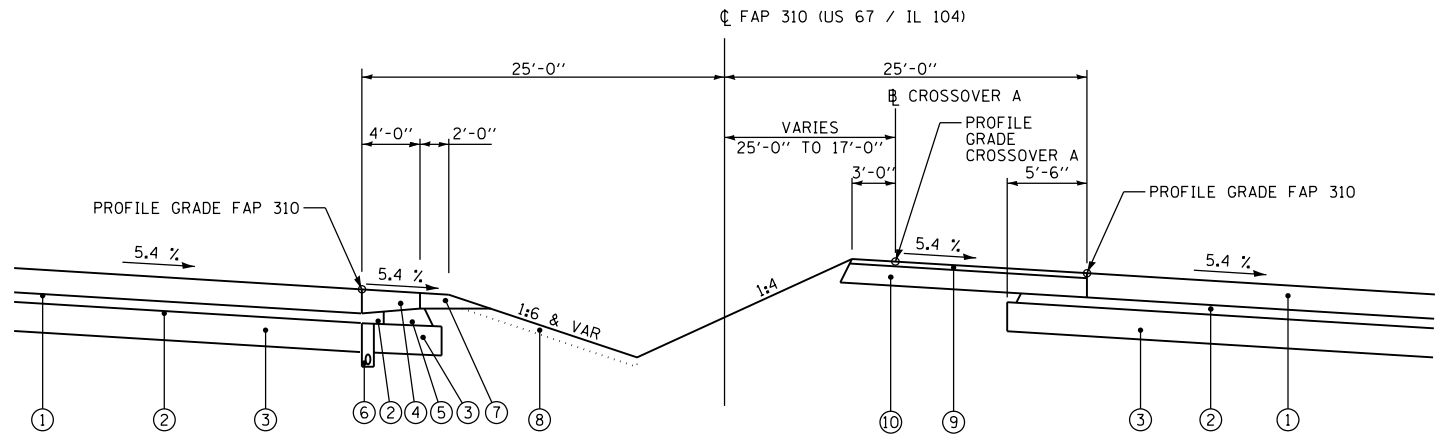

**TYPICAL SECTION FAP 310 (US 67/IL 104) WITH CROSSOVER A**  
 STA 928+57.27 TO STA 931+84.52 FAP 310    STA 10+00.00 TO STA 13+24.49 CROSSOVER A  
 STA 942+39.47 TO STA 945+67.00    STA 23+94.40 TO STA 27+19.16

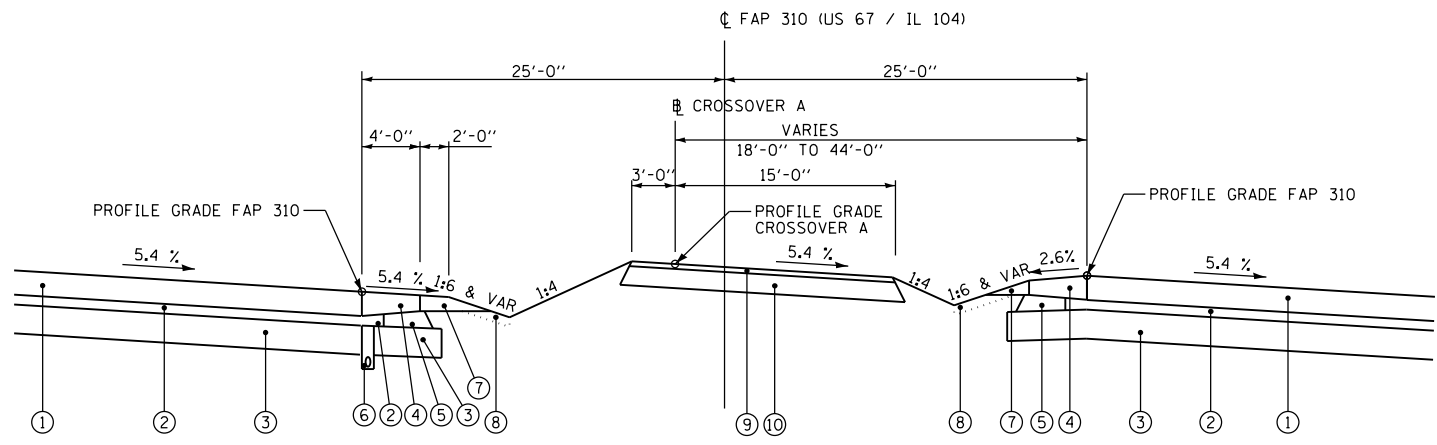

**TYPICAL SECTION FAP 310 (US 67/IL 104) WITH CROSSOVER A**  
 STA 931+84.52 TO STA 933+86.84 FAP 310    STA 13+24.49 TO STA 15+30.22 CROSSOVER A  
 STA 940+37.42 TO STA 942+39.47    STA 21+88.94 TO STA 23+94.40

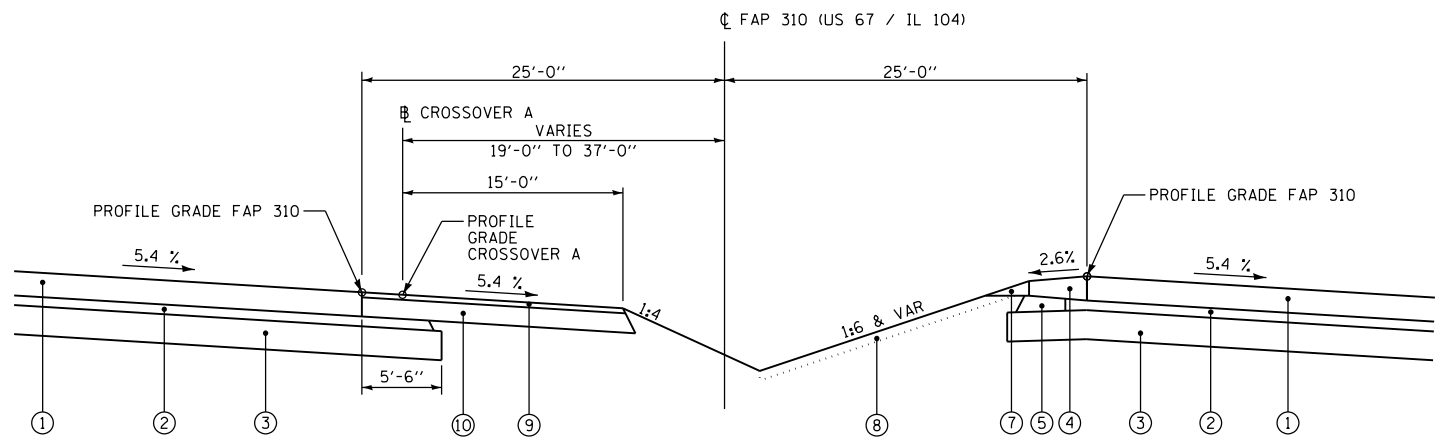

**TYPICAL SECTION FAP 310 (US 67/IL 104) WITH CROSSOVER A**  
 STA 933+86.84 TO STA 940+37.42 FAP 310    STA 15+30.22 TO STA 21+88.94 CROSSOVER A

**PROPOSED LEGEND**

- ① PORTLAND CEMENT CONCRETE PAVEMENT 10" (JOINTED) - STD 420101
- ② STABILIZED SUB-BASE 4"
- ③ LIME MODIFIED SOIL 12"
- ④ PORTLAND CEMENT CONCRETE SHOULDERS 10" - STD 483001 WITH RUMBLE STRIPS - STD 642001
- ⑤ SUB-BASE GRANULAR MATERIAL, TYPE C
- ⑥ PIPE UNDERDRAINS 6" - STD 601001
- ⑦ AGGREGATE SHOULDERS, TYPE B
- ⑧ TOPSOIL FURNISH AND PLACE, 4"
- ⑨ HOT-MIX ASPHALT SURFACE COURSE, MIX "D", N70, 2"
- ⑩ HOT-MIX ASPHALT BASE COURSE, 8" (ANY WIDTH)

NOTE: NOT TO SCALE

REVISIONS	
NAME	DATE

ILLINOIS DEPARTMENT OF TRANSPORTATION  
 TYPICAL SECTIONS  
 FAP 310 (US 67/IL 104)  
 SHEET 7 OF 24  
 DRAWN BY SEB  
 CHECKED BY  
 DATE 4/2009