


F.A.P. RTE.	SECTION	COUNTY	TOTAL SHEETS	SHEET NO.
310	69-3(3HB)	MORGAN	793	98
STA.		TO STA.		
FED. ROAD DIST. NO.		ILLINOIS FED. AID PROJECT		

3:58:48 PM

Mar-25-2011 03:58:48PM

\$FILE\$

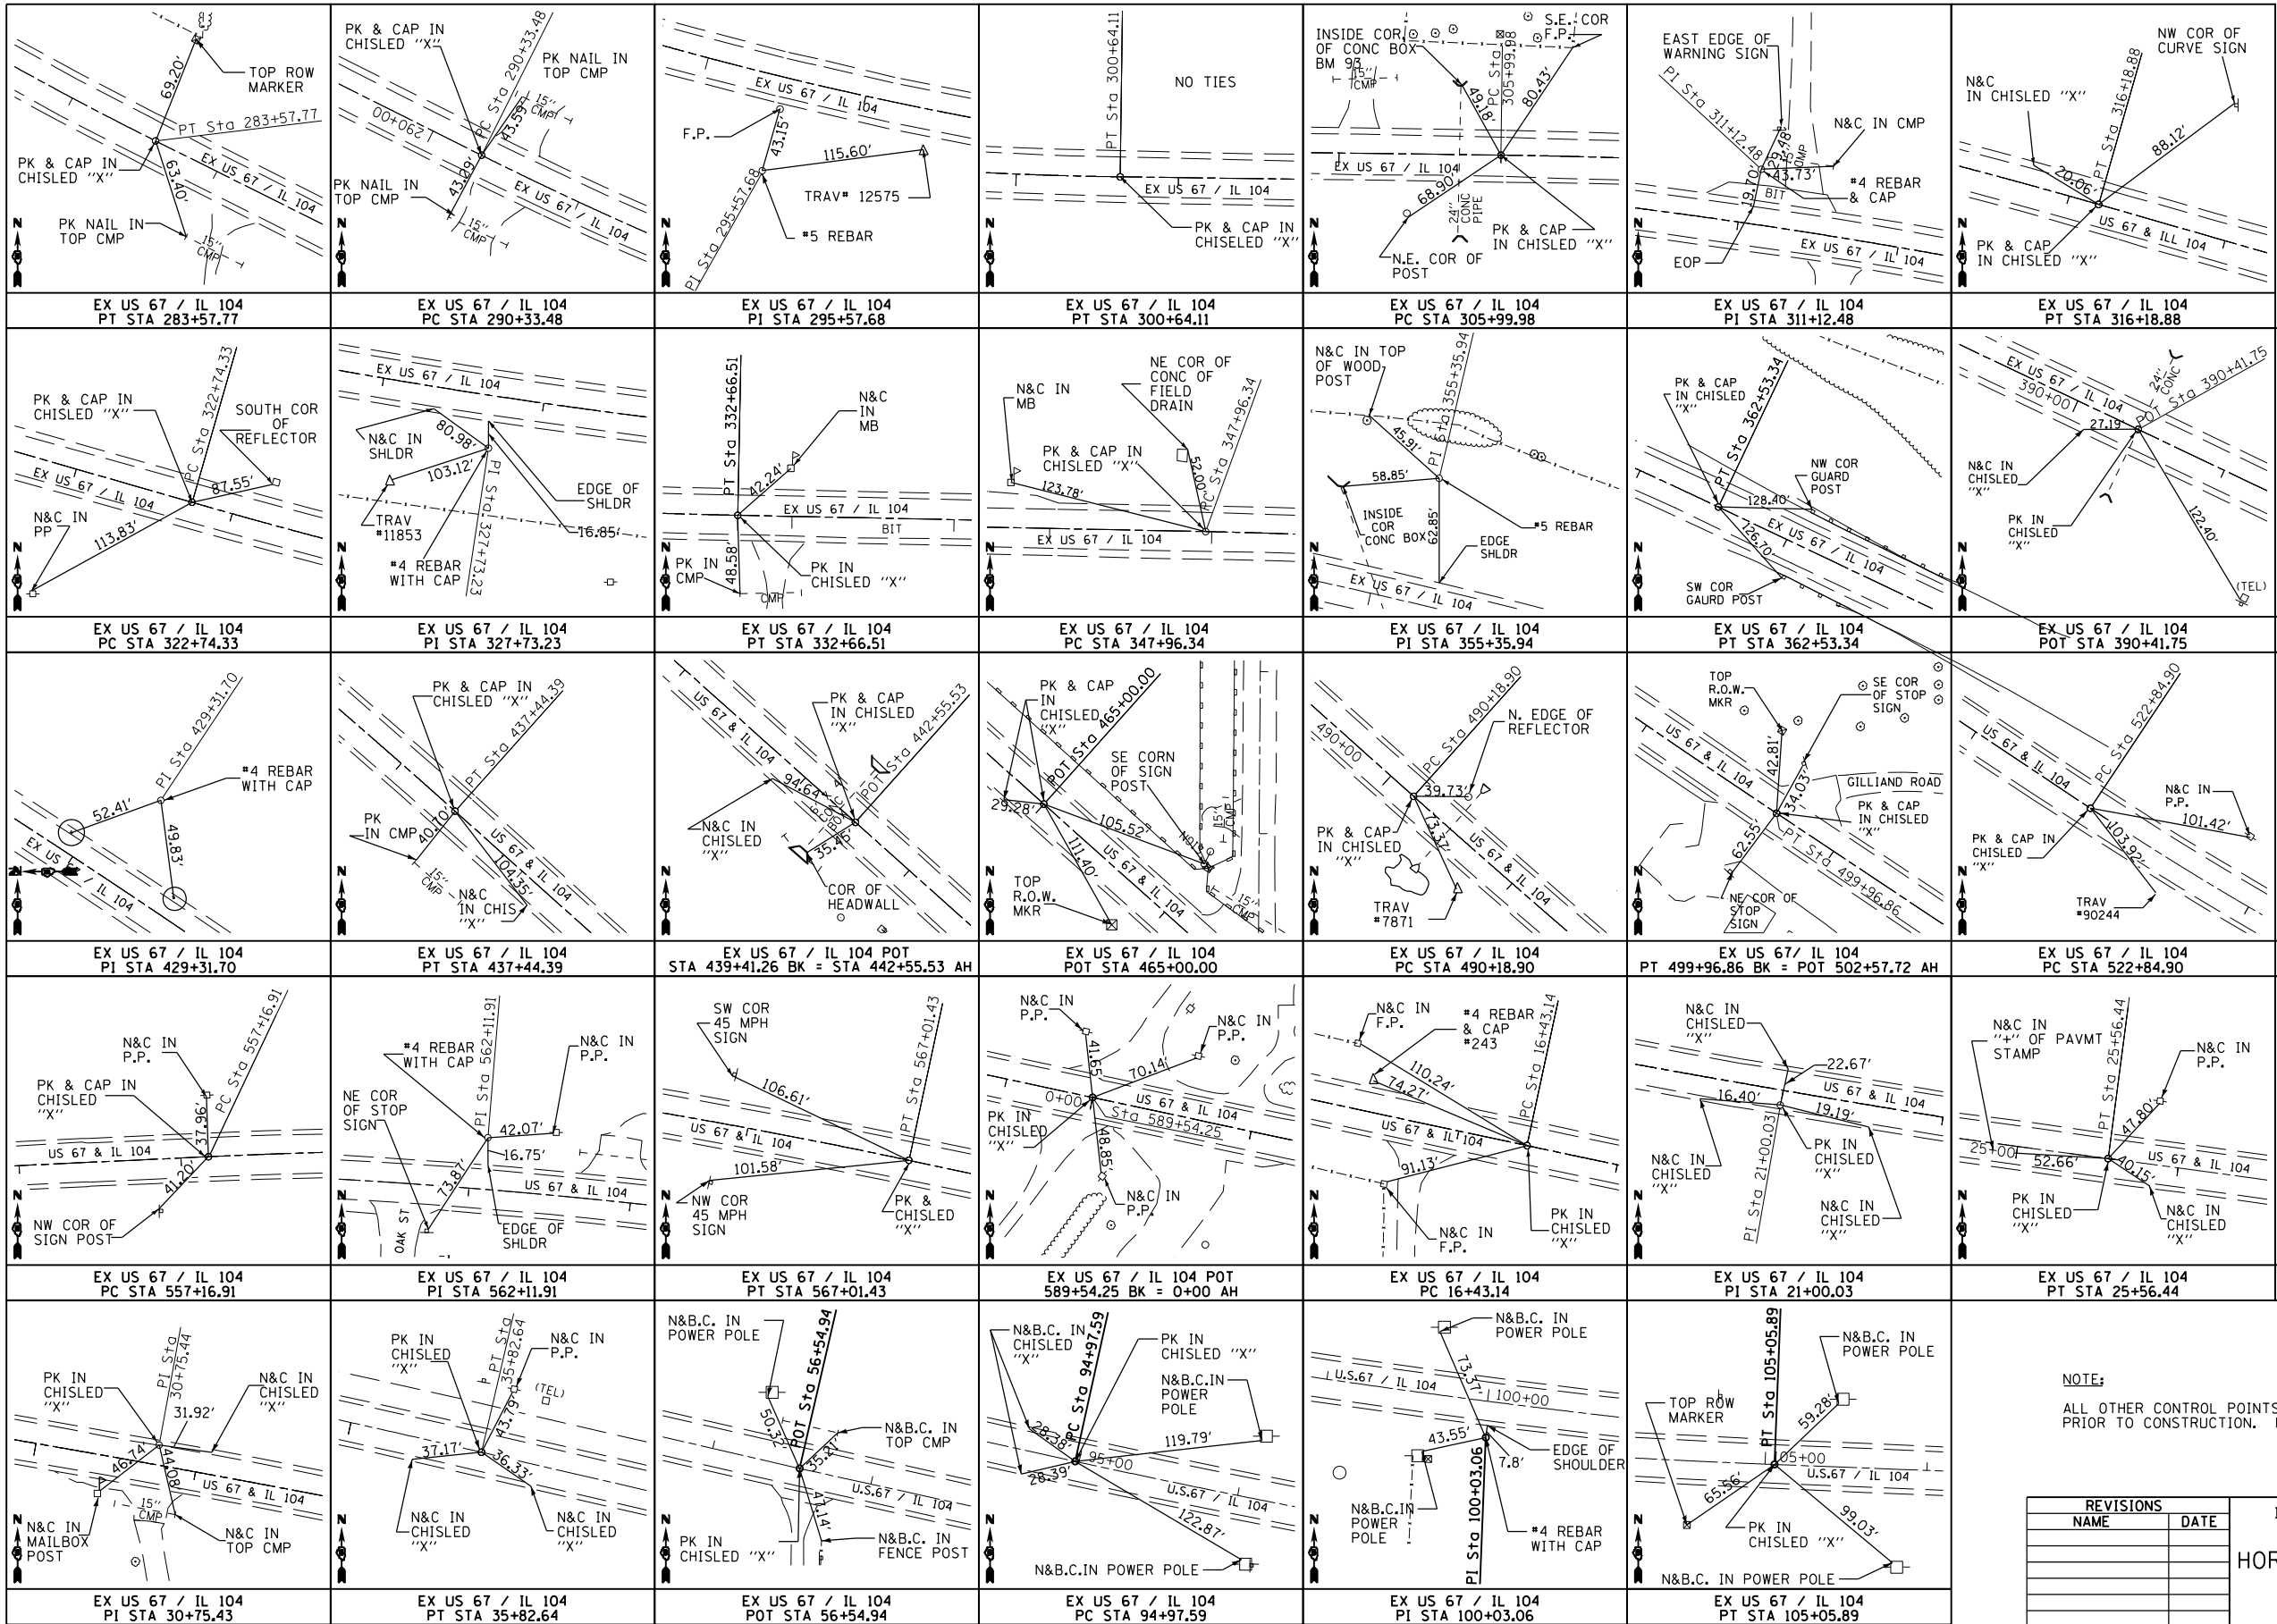

NOTE:
ALL OTHER CONTROL POINTS WILL BE STAKED BY IDOT
PRIOR TO CONSTRUCTION. NO CROSS TIES AVAILABLE.

REVISIONS	
NAME	DATE

ILLINOIS DEPARTMENT OF TRANSPORTATION
HORIZONTAL CONTROL AND TIES
SHEET 1 OF 1
FAP 310 (US 67/IL 104)

DATE 9/06
DRAWN BY B.G.J.
CHECKED BY