


| F.A.P. RTE. | SECTION | COUNTY | TOTAL SHEETS | SHEET NO. |
|---------------------|-----------|----------|------------------|-----------|
| 310 | 69-3(3HB) | MORGAN | 793 | 100 |
| STA. | | TO STA. | | |
| FED. ROAD DIST. NO. | | ILLINOIS | FED. AID PROJECT | |

LEGEND

- STAGE I CONSTRUCTION
- TYPE III BARRICADES WITH RII-2 (4830) "ROAD CLOSED"
- DIRECTION OF TRAFFIC

1:09:37 PM

\$ FILE \$

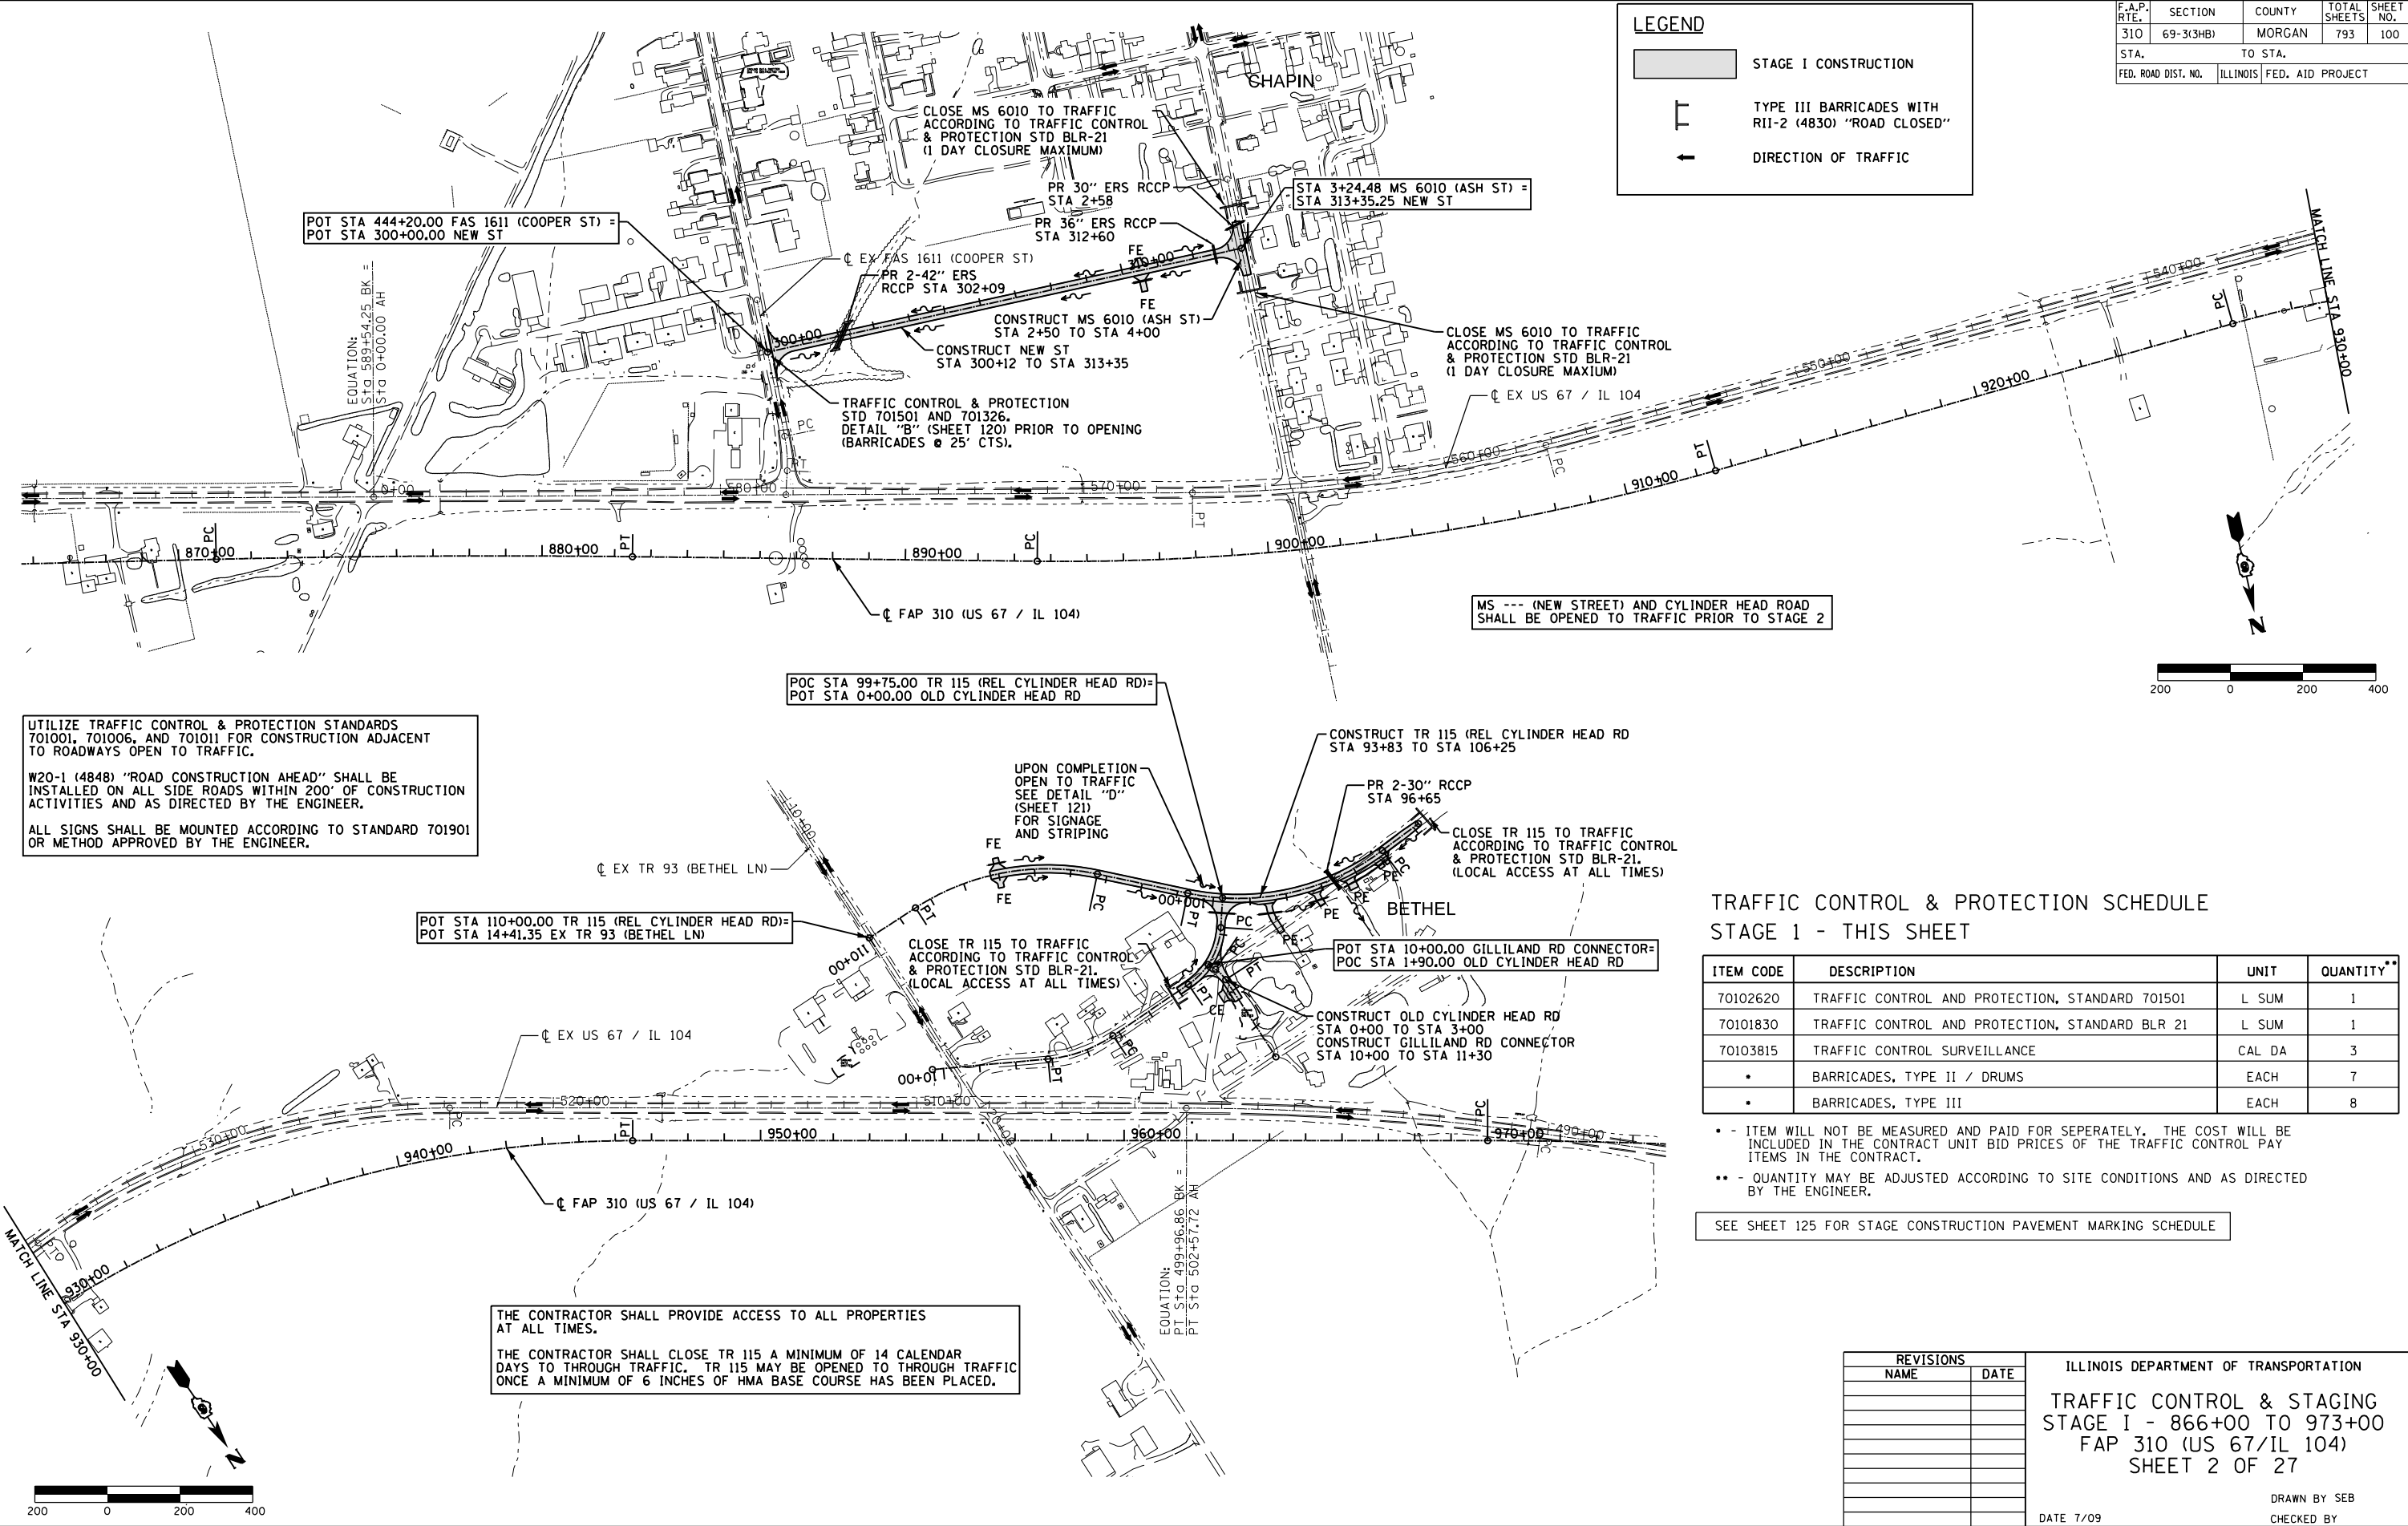

UTILIZE TRAFFIC CONTROL & PROTECTION STANDARDS 701001, 701006, AND 701011 FOR CONSTRUCTION ADJACENT TO ROADWAYS OPEN TO TRAFFIC.

W20-1 (4848) "ROAD CONSTRUCTION AHEAD" SHALL BE INSTALLED ON ALL SIDE ROADS WITHIN 200' OF CONSTRUCTION ACTIVITIES AND AS DIRECTED BY THE ENGINEER.

ALL SIGNS SHALL BE MOUNTED ACCORDING TO STANDARD 701901 OR METHOD APPROVED BY THE ENGINEER.

THE CONTRACTOR SHALL PROVIDE ACCESS TO ALL PROPERTIES AT ALL TIMES.

THE CONTRACTOR SHALL CLOSE TR 115 A MINIMUM OF 14 CALENDAR DAYS TO THROUGH TRAFFIC. TR 115 MAY BE OPENED TO THROUGH TRAFFIC ONCE A MINIMUM OF 6 INCHES OF HMA BASE COURSE HAS BEEN PLACED.

**TRAFFIC CONTROL & PROTECTION SCHEDULE
STAGE 1 - THIS SHEET**

| ITEM CODE | DESCRIPTION | UNIT | QUANTITY** |
|-----------|---|--------|------------|
| 70102620 | TRAFFIC CONTROL AND PROTECTION, STANDARD 701501 | L SUM | 1 |
| 70101830 | TRAFFIC CONTROL AND PROTECTION, STANDARD BLR 21 | L SUM | 1 |
| 70103815 | TRAFFIC CONTROL SURVEILLANCE | CAL DA | 3 |
| • | BARRICADES, TYPE II / DRUMS | EACH | 7 |
| • | BARRICADES, TYPE III | EACH | 8 |

• - ITEM WILL NOT BE MEASURED AND PAID FOR SEPARATELY. THE COST WILL BE INCLUDED IN THE CONTRACT UNIT BID PRICES OF THE TRAFFIC CONTROL PAY ITEMS IN THE CONTRACT.

** - QUANTITY MAY BE ADJUSTED ACCORDING TO SITE CONDITIONS AND AS DIRECTED BY THE ENGINEER.

SEE SHEET 125 FOR STAGE CONSTRUCTION PAVEMENT MARKING SCHEDULE

| REVISIONS | |
|-----------|------|
| NAME | DATE |
| | |
| | |
| | |
| | |
| | |
| | |
| | |

ILLINOIS DEPARTMENT OF TRANSPORTATION

**TRAFFIC CONTROL & STAGING
STAGE I - 866+00 TO 973+00
FAP 310 (US 67/IL 104)
SHEET 2 OF 27**

DATE 7/09

DRAWN BY SEB
CHECKED BY