

F.A.P. RTE.	SECTION	COUNTY	TOTAL SHEETS	SHEET NO.
310	69-3(3HB)	MORGAN	793	117
STA.		TO STA.		
FED. ROAD DIST. NO.	ILLINOIS	FED. AID PROJECT		

Mar-29-2011 01:11:23PM


**LEGEND**

- STAGE 4 CONSTRUCTION
- STAGE 4 PAVEMENT REMOVAL
- AGGREGATE FOR TEMPORARY ACCESS
- TYPE III BARRICADES WITH R11-2 (4830) "ROAD CLOSED"
- TYPE III BARRICADES WITH R11-4 (4830) "ROAD CLOSED TO THRU TRAFFIC"
- PROPOSED VP-IL (1236) "VERTICAL PANELS"
- DIRECTION OF TRAFFIC

UTILIZE TRAFFIC CONTROL & PROTECTION STANDARDS 701001, 701006, AND 701011 FOR CONSTRUCTION ADJACENT TO ROADWAYS OPEN TO TRAFFIC.

W20-1 (4848) "ROAD CONSTRUCTION AHEAD" SHALL BE INSTALLED ON ALL SIDE ROADS WITHIN 200' OF CONSTRUCTION ACTIVITIES AND AS DIRECTED BY THE ENGINEER.

ALL SIGNS SHALL BE MOUNTED ACCORDING TO STANDARD 701901 OR METHOD APPROVED BY THE ENGINEER.

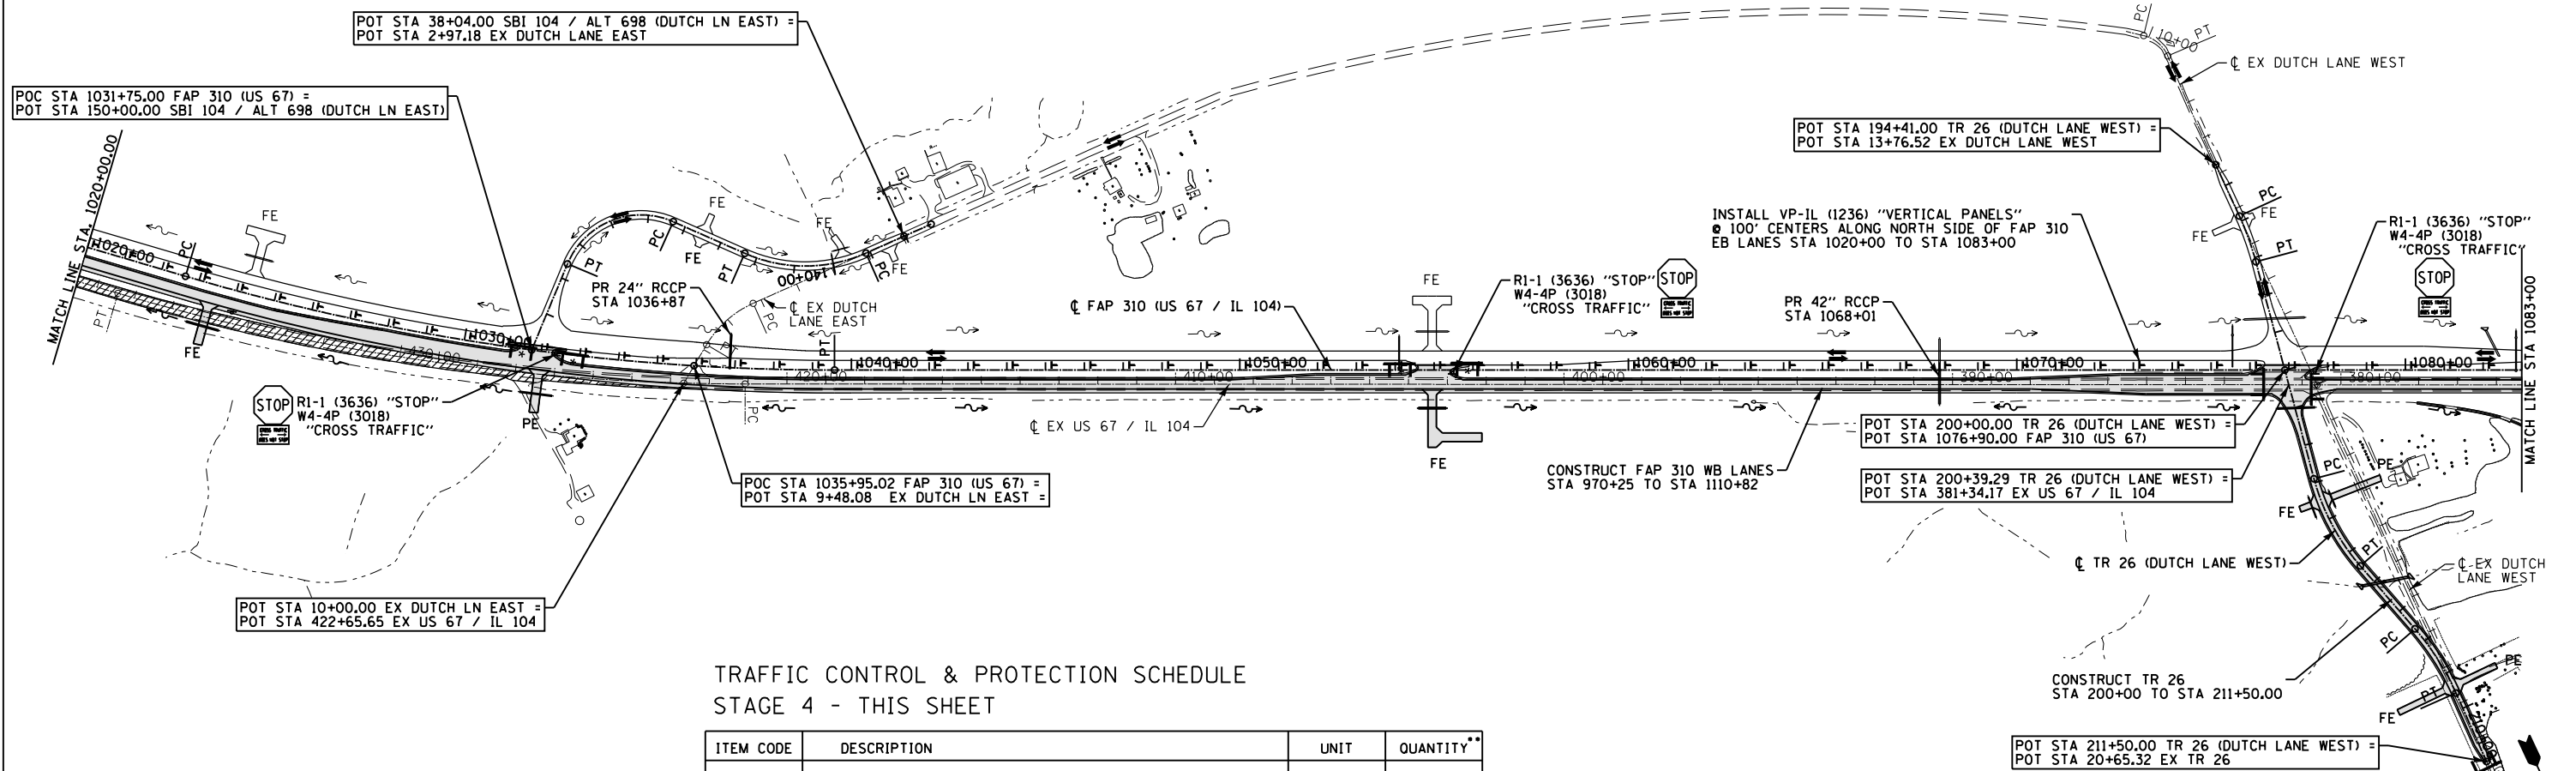

ITEM CODE	DESCRIPTION	UNIT	QUANTITY**
70101830	TRAFFIC CONTROL AND PROTECTION, STANDARD BLR 21	L SUM	1
	• BARRICADES, TYPE III (WITH R11-2)	EACH	12
	• BARRICADES, TYPE III (WITH R11-4)	EACH	8
	• SIGN PANEL, TY 1 (R1-1)	EACH	3
	• SIGN PANEL, TY 1 (W4-4P)	EACH	3
	• VERTICAL PANELS, POST MOUNTED	EACH	64
	• WOOD POSTS, 4 x 4	EACH	3

- - ITEM WILL NOT BE MEASURED AND PAID FOR SEPERATELY. THE COST WILL BE INCLUDED IN THE CONTRACT UNIT BID PRICES OF THE TRAFFIC CONTROL PAY ITEMS IN THE CONTRACT.
- \*\* - QUANTITY MAY BE ADJUSTED ACCORDING TO SITE CONDITIONS AND AS DIRECTED BY THE ENGINEER.

SEE SHEET 125 FOR STAGE CONSTRUCTION PAVEMENT MARKING SCHEDULE

CONSTRUCTION SEQUENCE SHALL BE ARRANGED SO THAT THRU TRAFFIC WILL BE ALLOWED ON TR 30A (ST PAUL'S CHURCH RD) OR TR 26 (DUTCH LN WEST - N OF US 67) AT ALL TIMES.

THE CONTRACTOR SHALL CLOSE TR 26 (DUTCH LN WEST - N OF US 67) A MINIMUM OF 14 CALENDAR DAYS TO THROUGH TRAFFIC. TR 26 (DUTCH LN WEST - N OF US 67) MAY BE OPENED TO THROUGH TRAFFIC ONCE A MINIMUM OF 6 INCHES OF HMA BASE COURSE HAS BEEN PLACED.

CLOSE TR 26 TO TRAFFIC ACCORDING TO TRAFFIC CONTROL & PROTECTION STANDARD BLR-21



REVISIONS	
NAME	DATE

ILLINOIS DEPARTMENT OF TRANSPORTATION  
**TRAFFIC CONTROL & STAGING  
 STAGE 4 - 957+00 TO 1020+00  
 FAP 310 (US 67/IL 104)  
 SHEET 19 OF 27**

DATE 8/09  
 DRAWN BY SEB  
 CHECKED BY

\$FILE\$