


F.A.P. RTE.	SECTION	COUNTY	TOTAL SHEETS	SHEET NO.
310	69-3(3HB)	MORGAN	793	123
STA.		TO STA.		
FED. ROAD DIST. NO.		ILLINOIS FED. AID PROJECT		

DETAIL "F" - CROSSOVER "A" SIGNAGE & STRIPING - STAGE 4

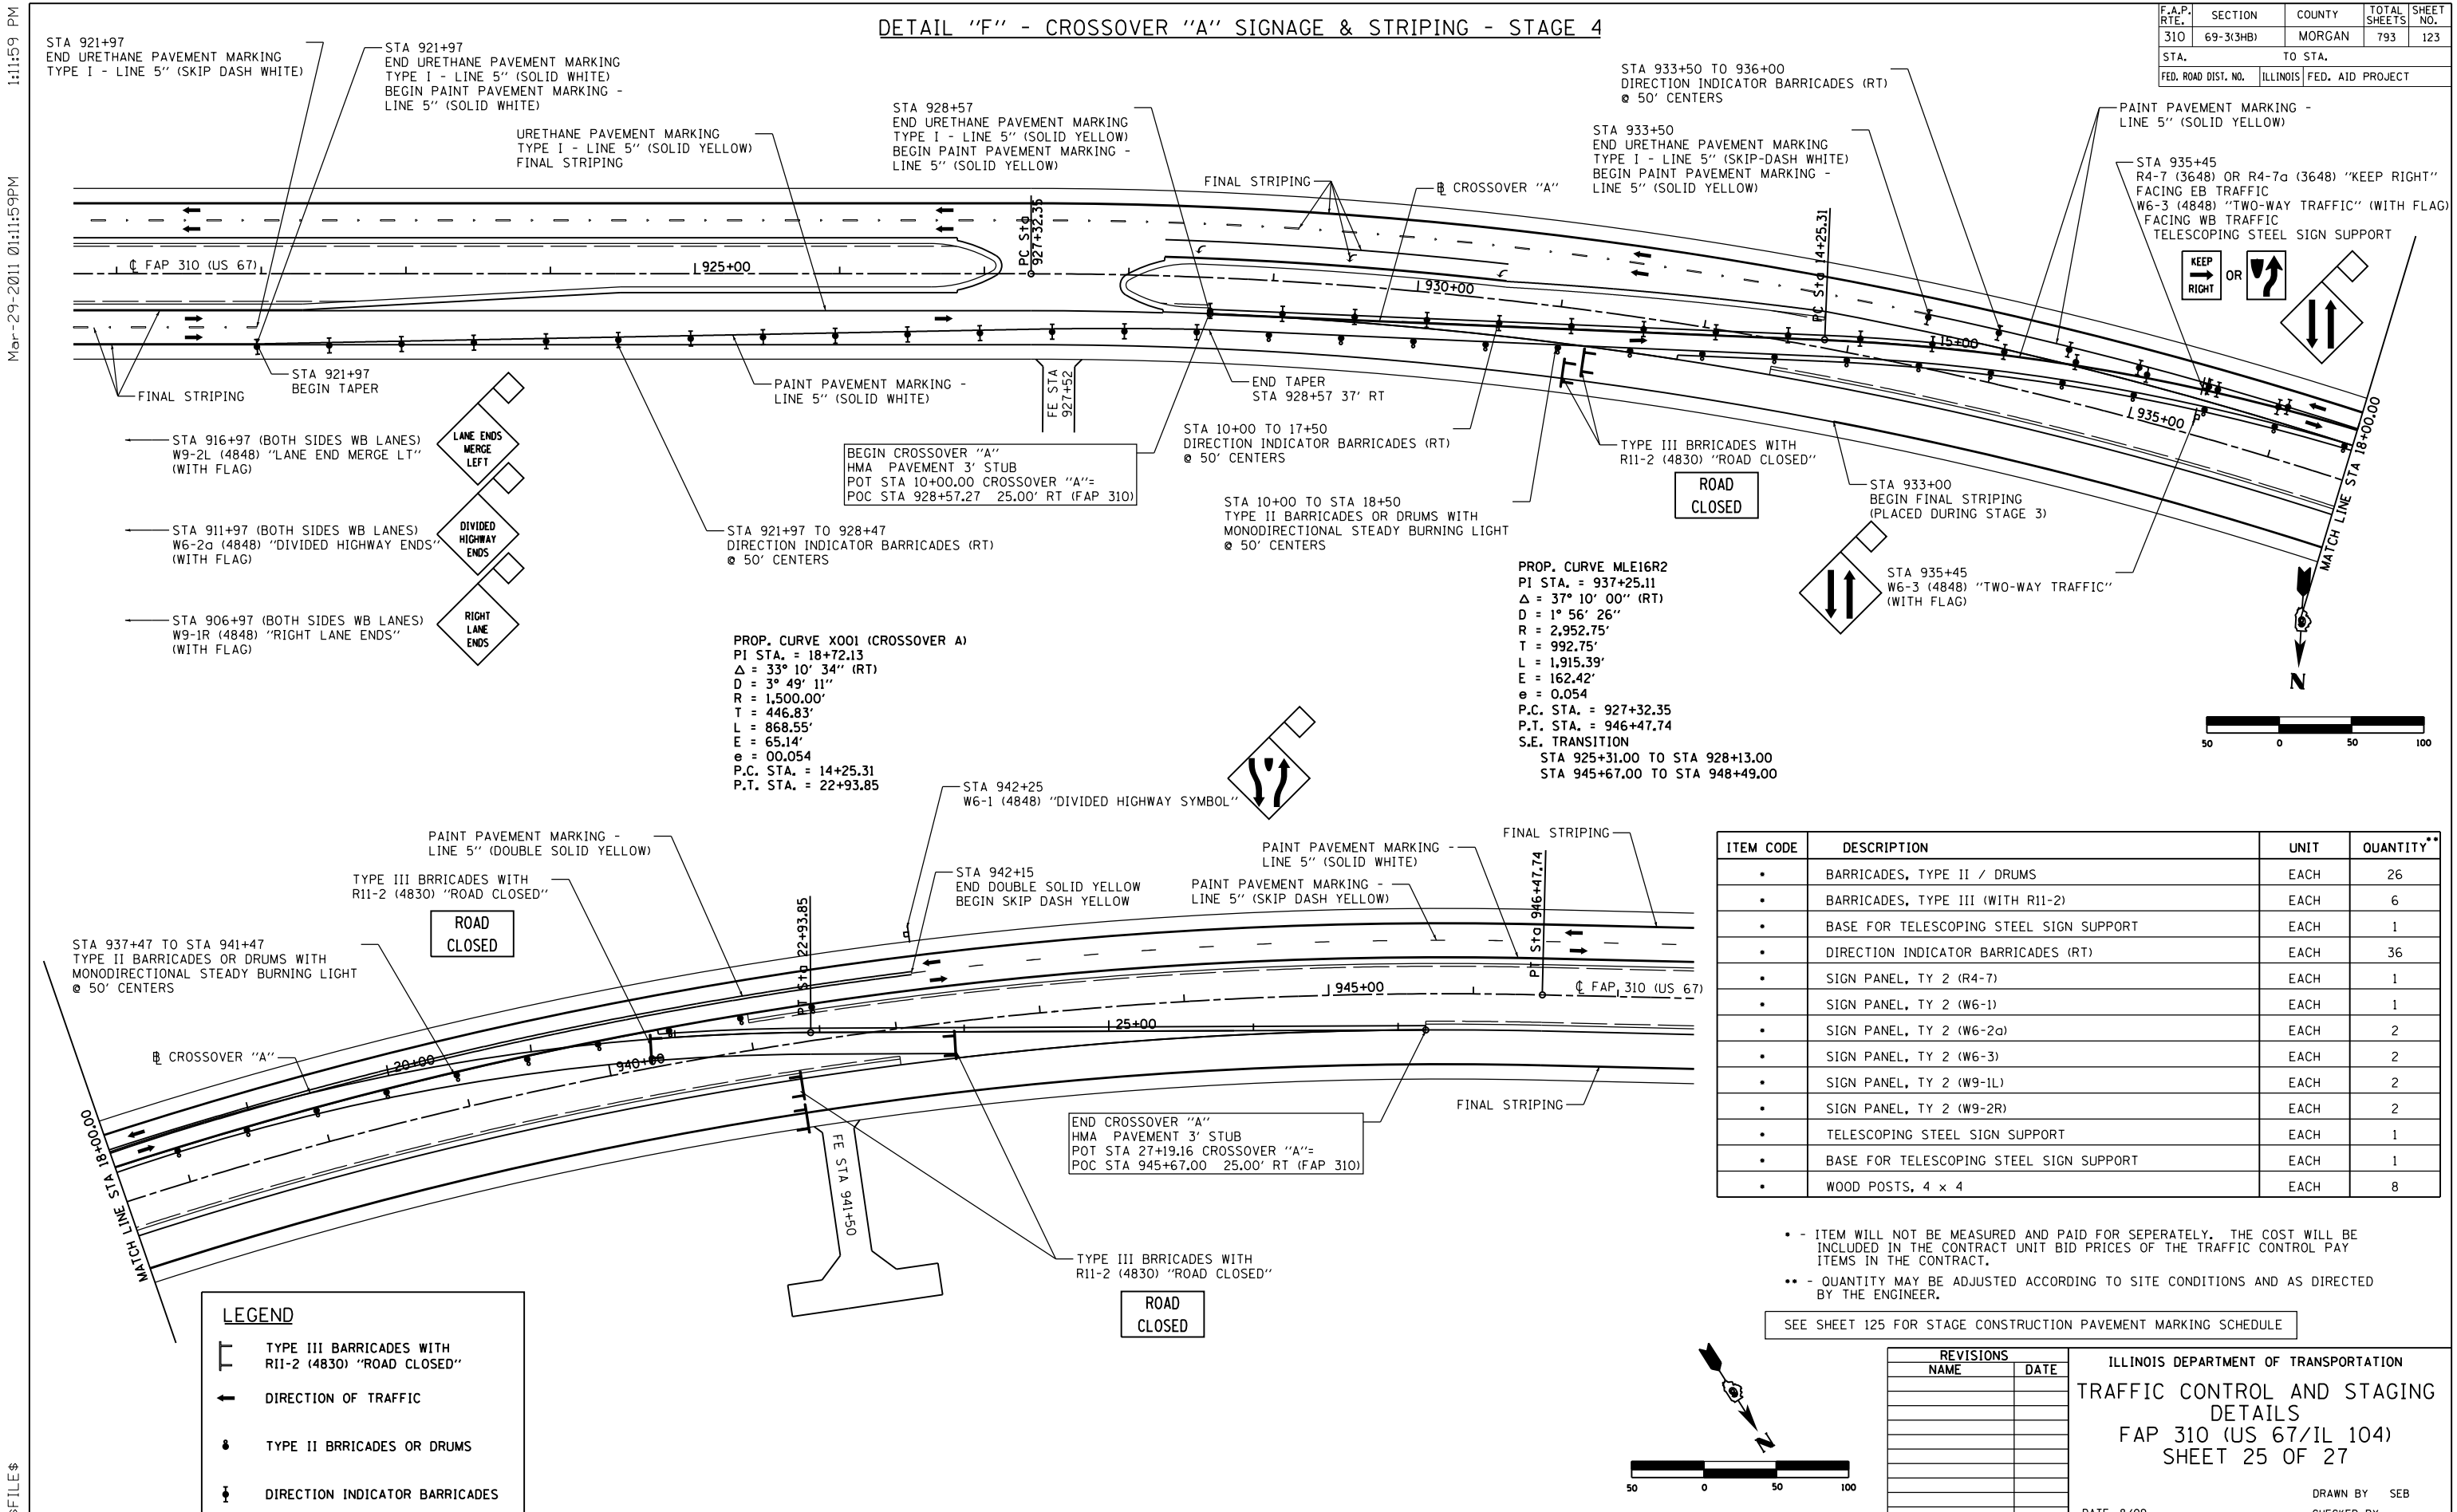

ITEM CODE	DESCRIPTION	UNIT	QUANTITY**
•	BARRICADES, TYPE II / DRUMS	EACH	26
•	BARRICADES, TYPE III (WITH R11-2)	EACH	6
•	BASE FOR TELESCOPING STEEL SIGN SUPPORT	EACH	1
•	DIRECTION INDICATOR BARRICADES (RT)	EACH	36
•	SIGN PANEL, TY 2 (R4-7)	EACH	1
•	SIGN PANEL, TY 2 (W6-1)	EACH	1
•	SIGN PANEL, TY 2 (W6-2a)	EACH	2
•	SIGN PANEL, TY 2 (W6-3)	EACH	2
•	SIGN PANEL, TY 2 (W9-1L)	EACH	2
•	SIGN PANEL, TY 2 (W9-2R)	EACH	2
•	TELESCOPING STEEL SIGN SUPPORT	EACH	1
•	BASE FOR TELESCOPING STEEL SIGN SUPPORT	EACH	1
•	WOOD POSTS, 4 x 4	EACH	8

• - ITEM WILL NOT BE MEASURED AND PAID FOR SEPARATELY. THE COST WILL BE INCLUDED IN THE CONTRACT UNIT BID PRICES OF THE TRAFFIC CONTROL PAY ITEMS IN THE CONTRACT.  
 •• - QUANTITY MAY BE ADJUSTED ACCORDING TO SITE CONDITIONS AND AS DIRECTED BY THE ENGINEER.

SEE SHEET 125 FOR STAGE CONSTRUCTION PAVEMENT MARKING SCHEDULE


**LEGEND**

	TYPE III BARRICADES WITH R11-2 (4830) "ROAD CLOSED"
	DIRECTION OF TRAFFIC
	TYPE II BARRICADES OR DRUMS
	DIRECTION INDICATOR BARRICADES

**REVISIONS**

NAME	DATE

ILLINOIS DEPARTMENT OF TRANSPORTATION  
**TRAFFIC CONTROL AND STAGING DETAILS**  
 FAP 310 (US 67/IL 104)  
 SHEET 25 OF 27  
 DATE 8/09  
 DRAWN BY SEB  
 CHECKED BY

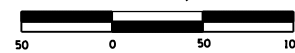

Mar-29-2011 01:11:59PM  
 \$FILE\$