


F.A.P. RTE.	SECTION	COUNTY	TOTAL SHEETS	SHEET NO.
310	69-3(3HB)	MORGAN	793	147
STA.		TO STA.		
FED. ROAD DIST. NO.	ILLINOIS	FED. AID PROJECT		

1:14:27 PM


PLAN	DATE
SURVEYED	
PLOTTED	
CHECKED	
BY	
NO.	

1:14:27 PM

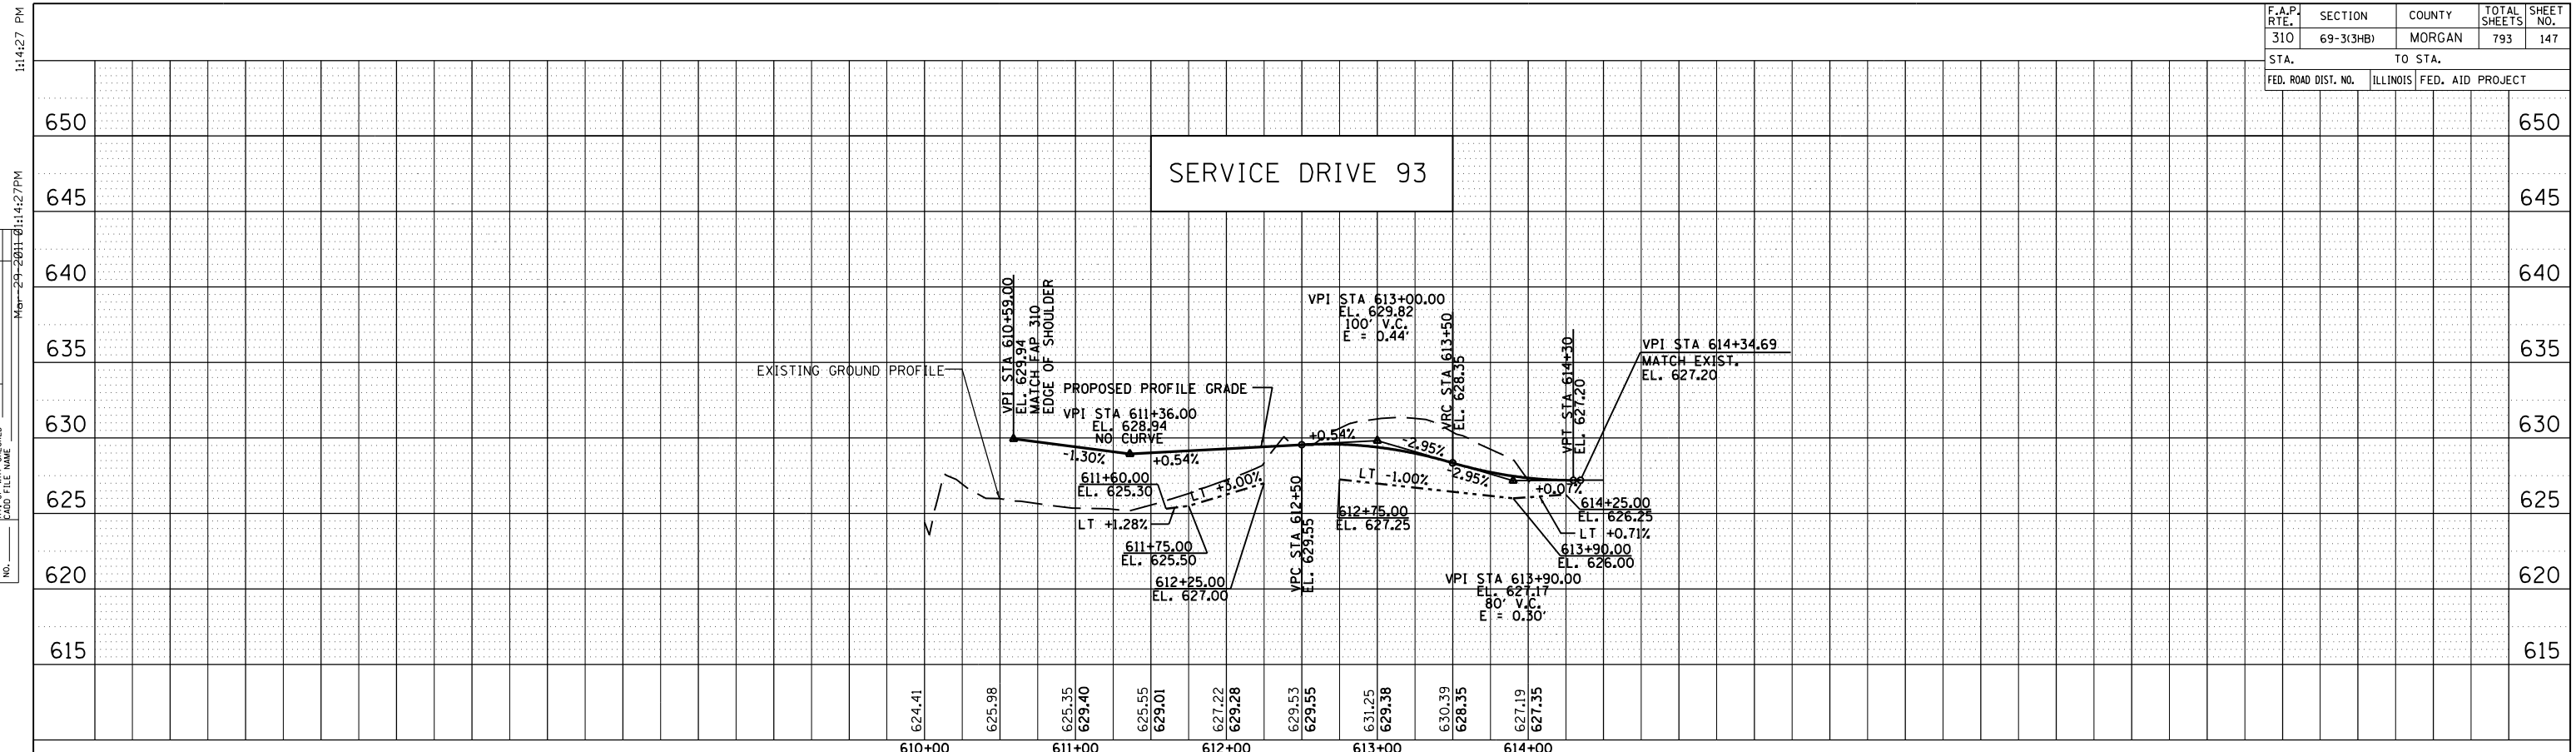

PROFILE	DATE
SURVEYED	
PLOTTED	
CHECKED	
BY	
NO.	

1:14:27 PM

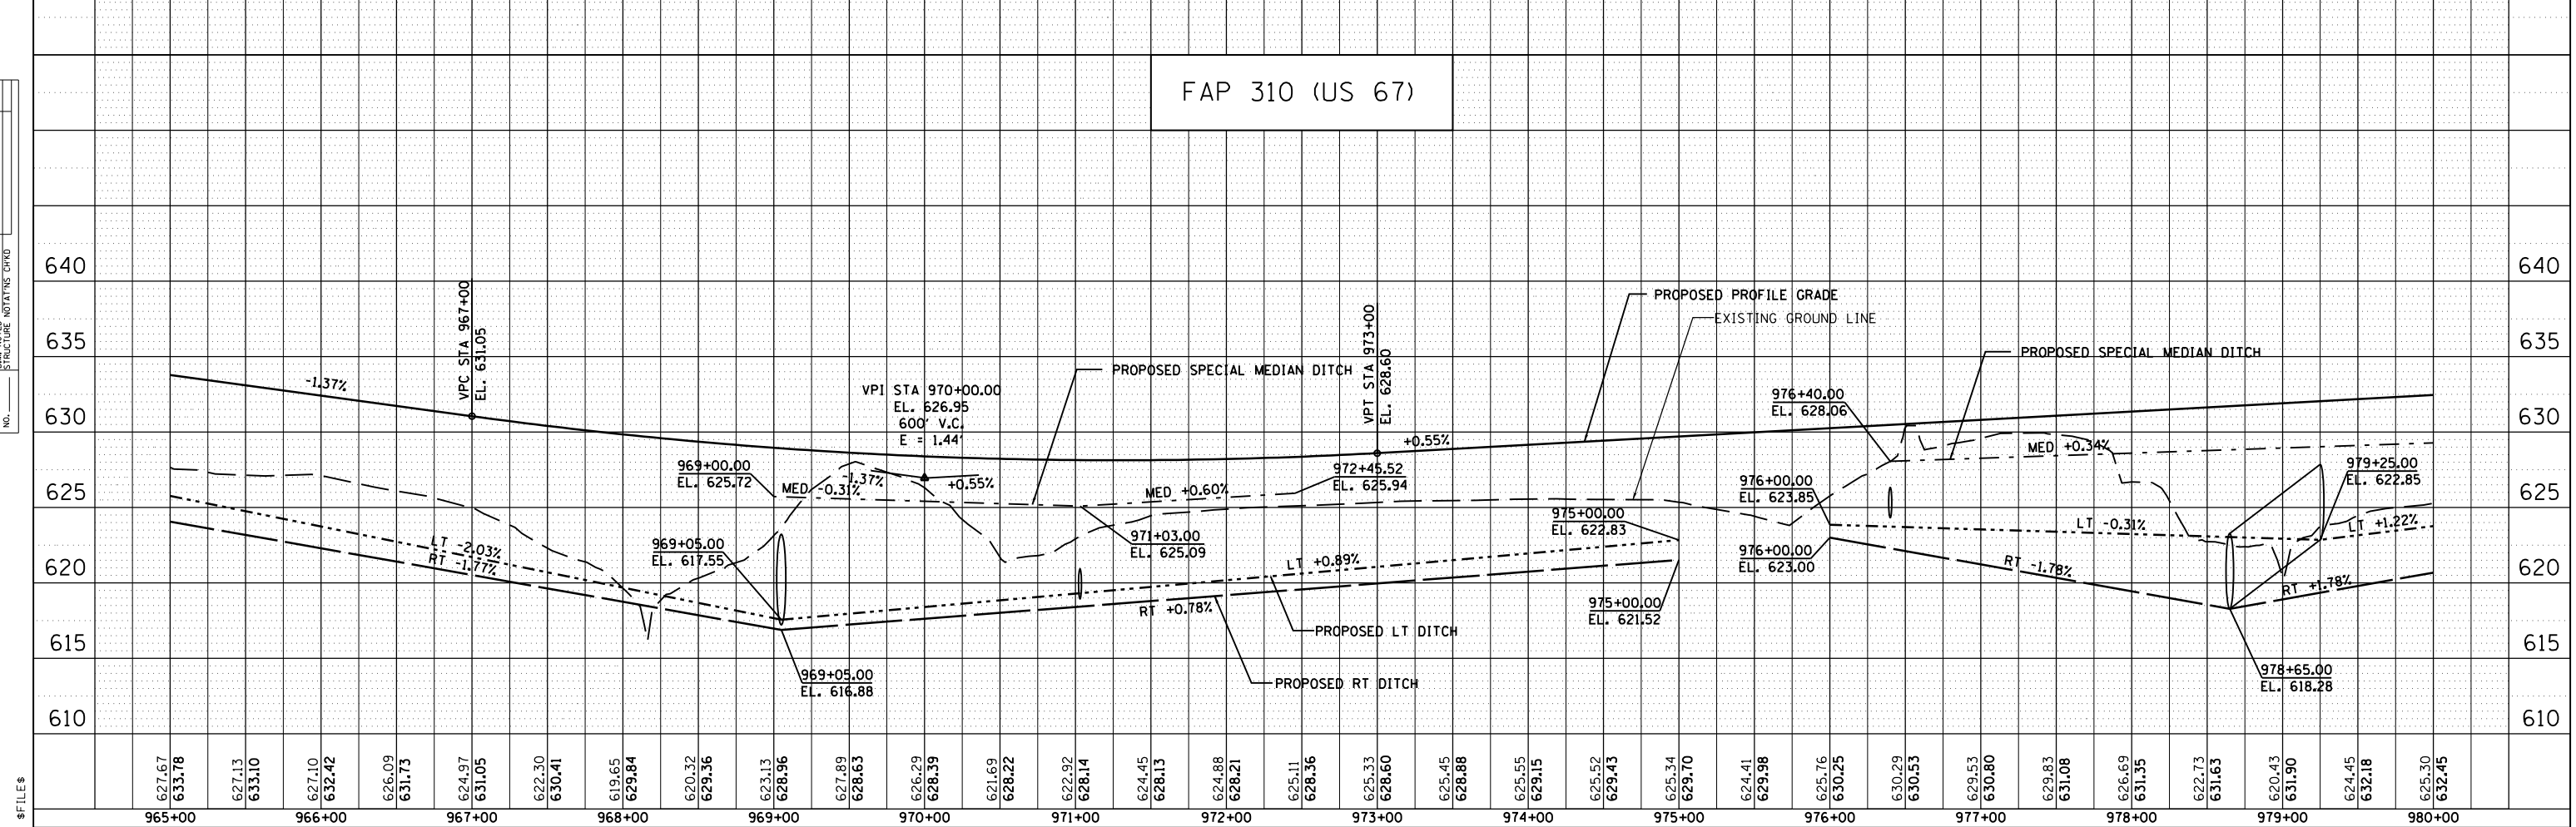

\$FILES