
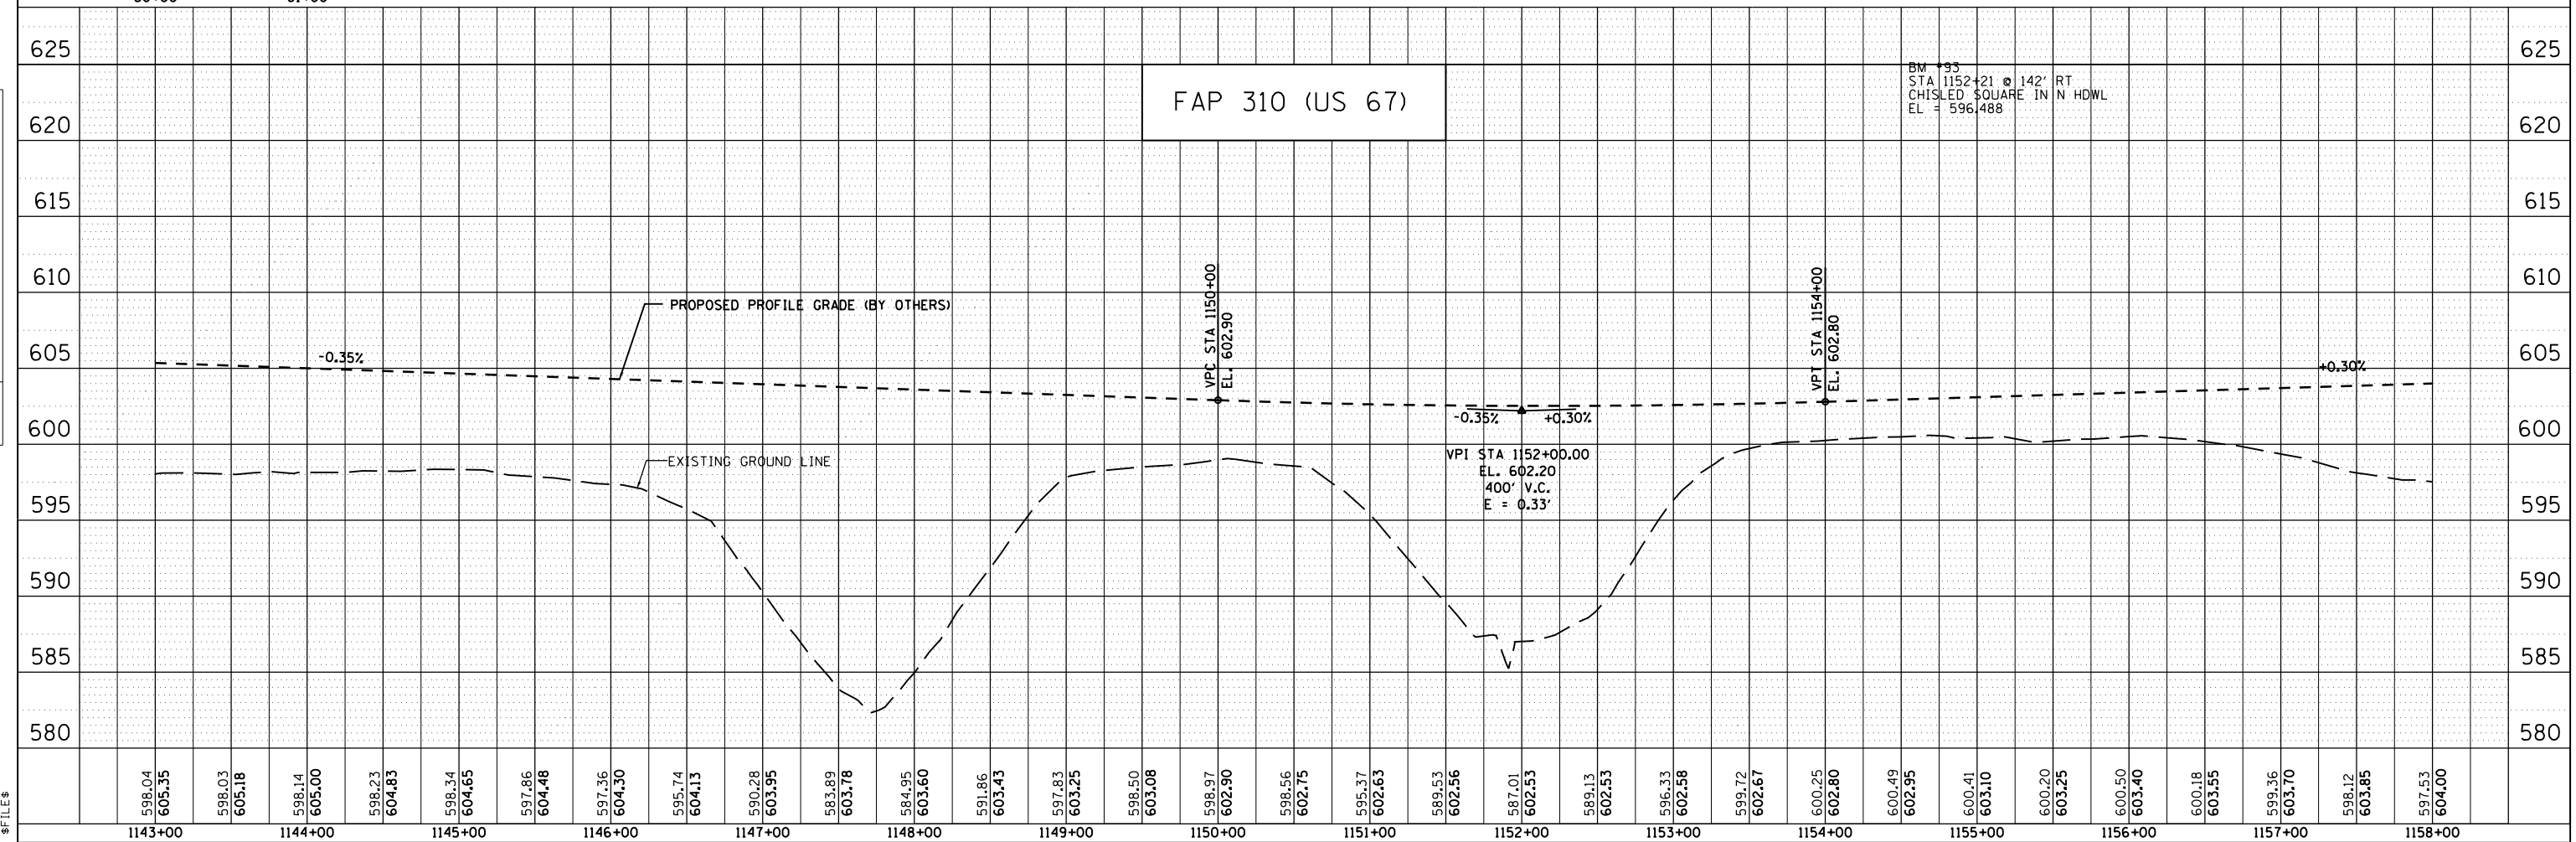


F.A.P. RTE.	SECTION	COUNTY	TOTAL SHEETS	SHEET NO.
310	69-3(3HB)	MORGAN	793	165

STA.	TO STA.
FED. ROAD DIST. NO.	ILLINOIS FED. AID PROJECT

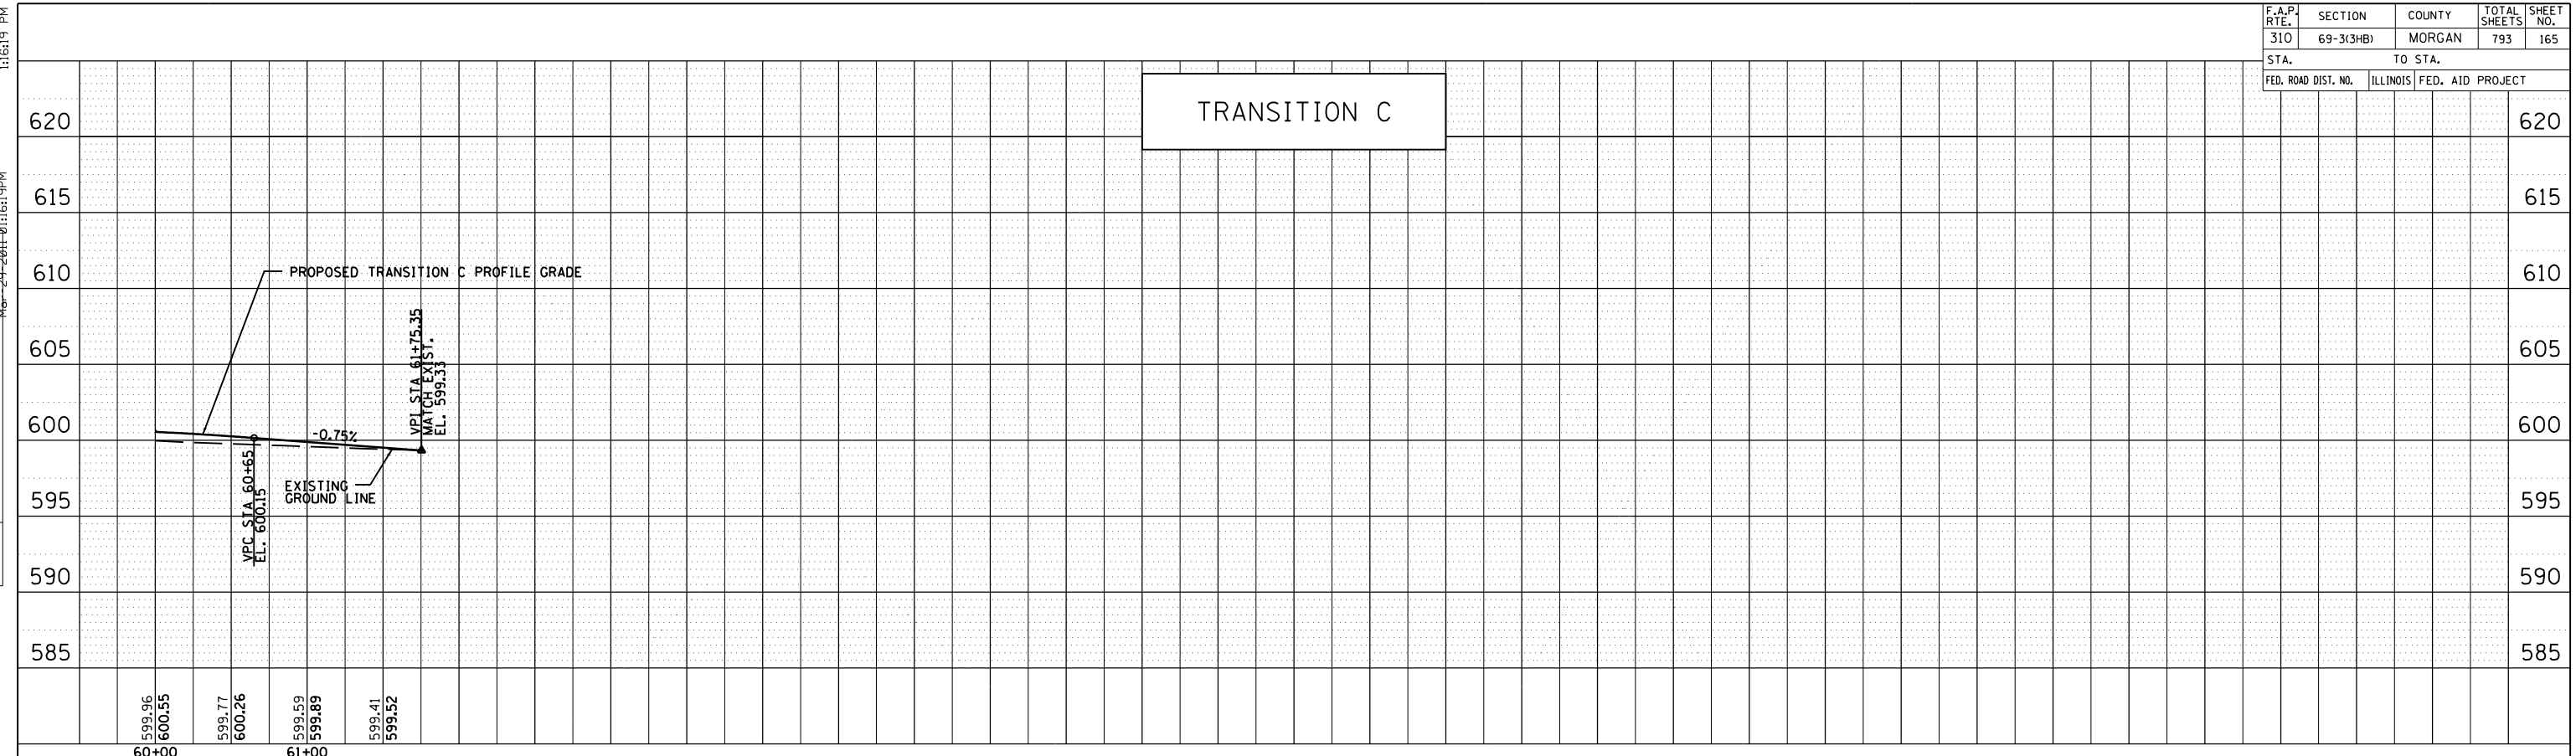

PLAN	DATE
SURVEYED	BY
PLOTTED	DATE
CHECKED	
BY	
NOTE BOOK NO.	
DATE FILED	

PROFILE	DATE
SURVEYED	BY
PLOTTED	DATE
CHECKED	
BY	
NOTE BOOK NO.	
DATE FILED	

1:16:19 PM

1:16:19 PM

\$FILE\$