

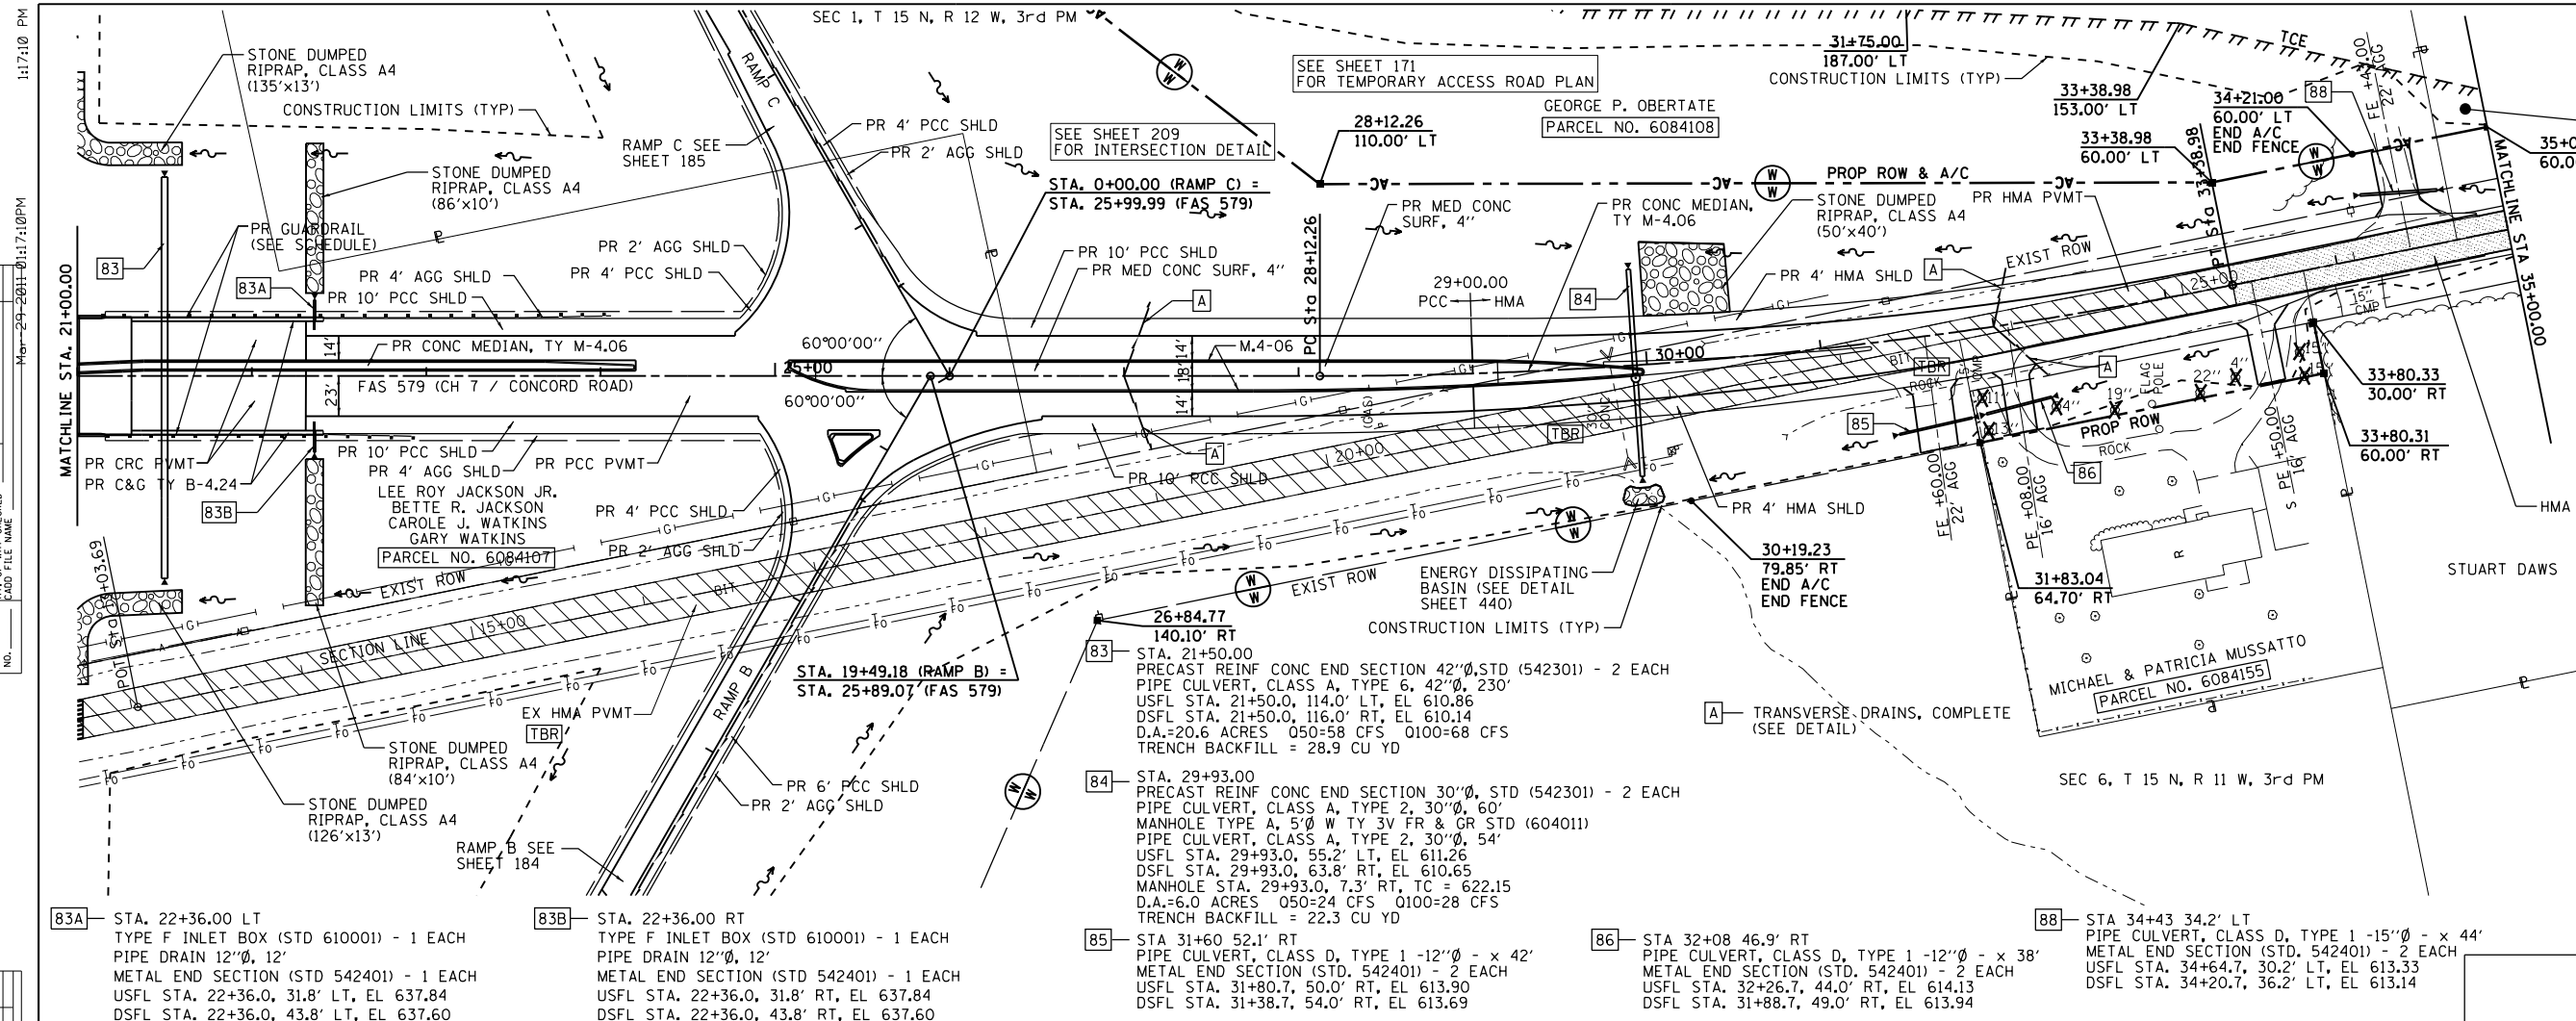
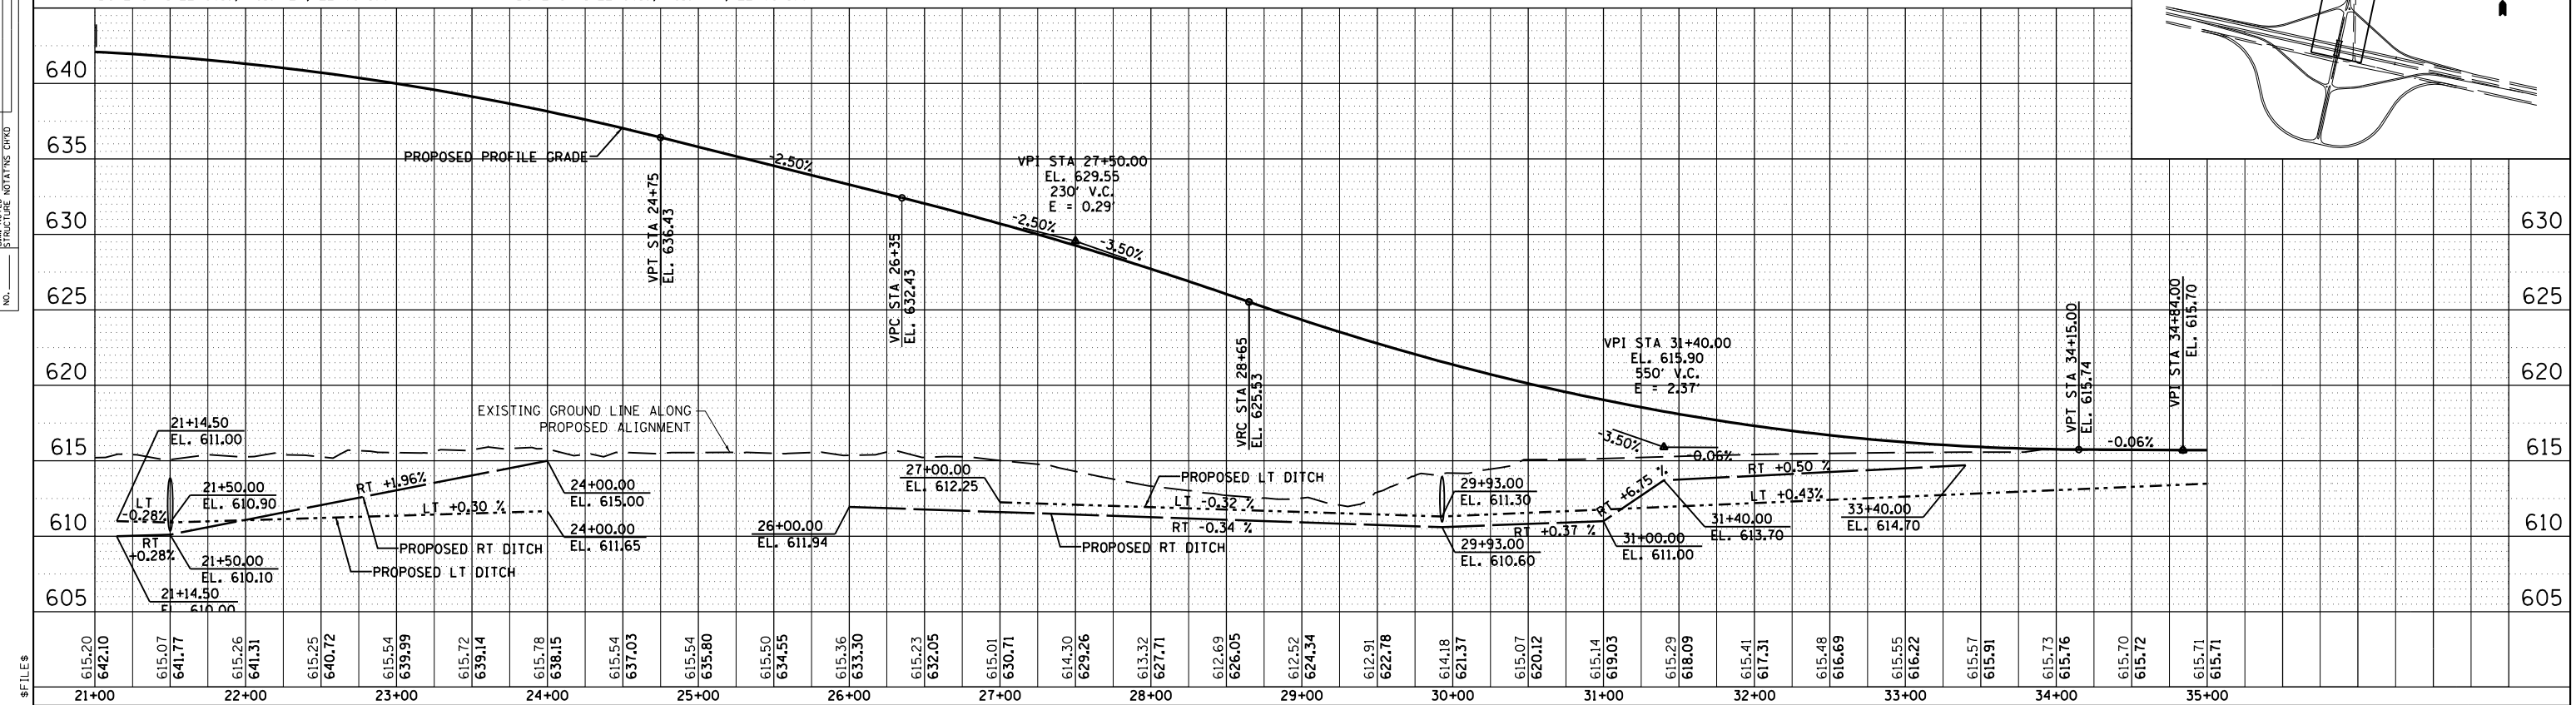


F.A.P. RTE.	SECTION	COUNTY	TOTAL SHEETS	SHEET NO.
310	69-3(3HB)	MORGAN	793	174

STA. TO STA. TO STA.
 FED. ROAD DIST. NO. ILLINOIS FED. AID PROJECT
 MICHAEL A. & PATRICIA L. HALSNE
 PARCEL NO. 6084157

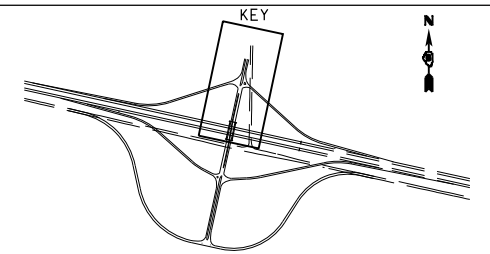

PROP. CURVE CONCORD-1
 PI STA. = 30+76.49
 $\Delta = 11^\circ 23' 17''$ (LT)
 R = 2,650.00'
 T = 264.23'
 L = 526.71'
 E = 13.14'
 e = 0.047
 P.C. STA. = 28+12.26
 P.T. STA. = 33+38.97
 S.E. TRANSITION
 STA 25+75.00 TO STA 28+92.00
 STA 32+91.00 TO STA 34+84.00

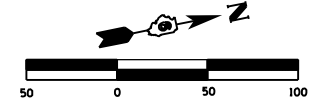

DATE	BY	REVISION

DATE	BY	REVISION

\$FILE\$