

F.A.P. RTE.	SECTION	COUNTY	TOTAL SHEETS	SHEET NO.
310	69-3(3HB)	MORGAN	793	177
STA. TO STA.		ILLINOIS FED. AID PROJECT		





1:17:30 PM

1:17:30PM

PLAN	DATE
SURVEYED	
PLOTTED	
CHECKED	
BY	
NO.	

PROFILE	DATE
SURVEYED	
PLOTTED	
CHECKED	
BY	
NO.	

SEC 7, T 15 N, R 11 W, 3rd PM

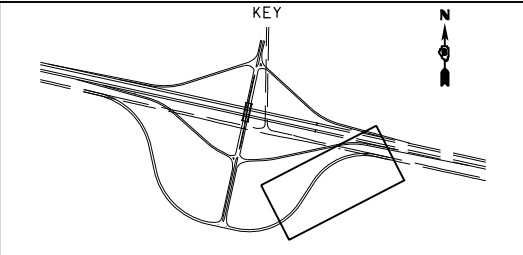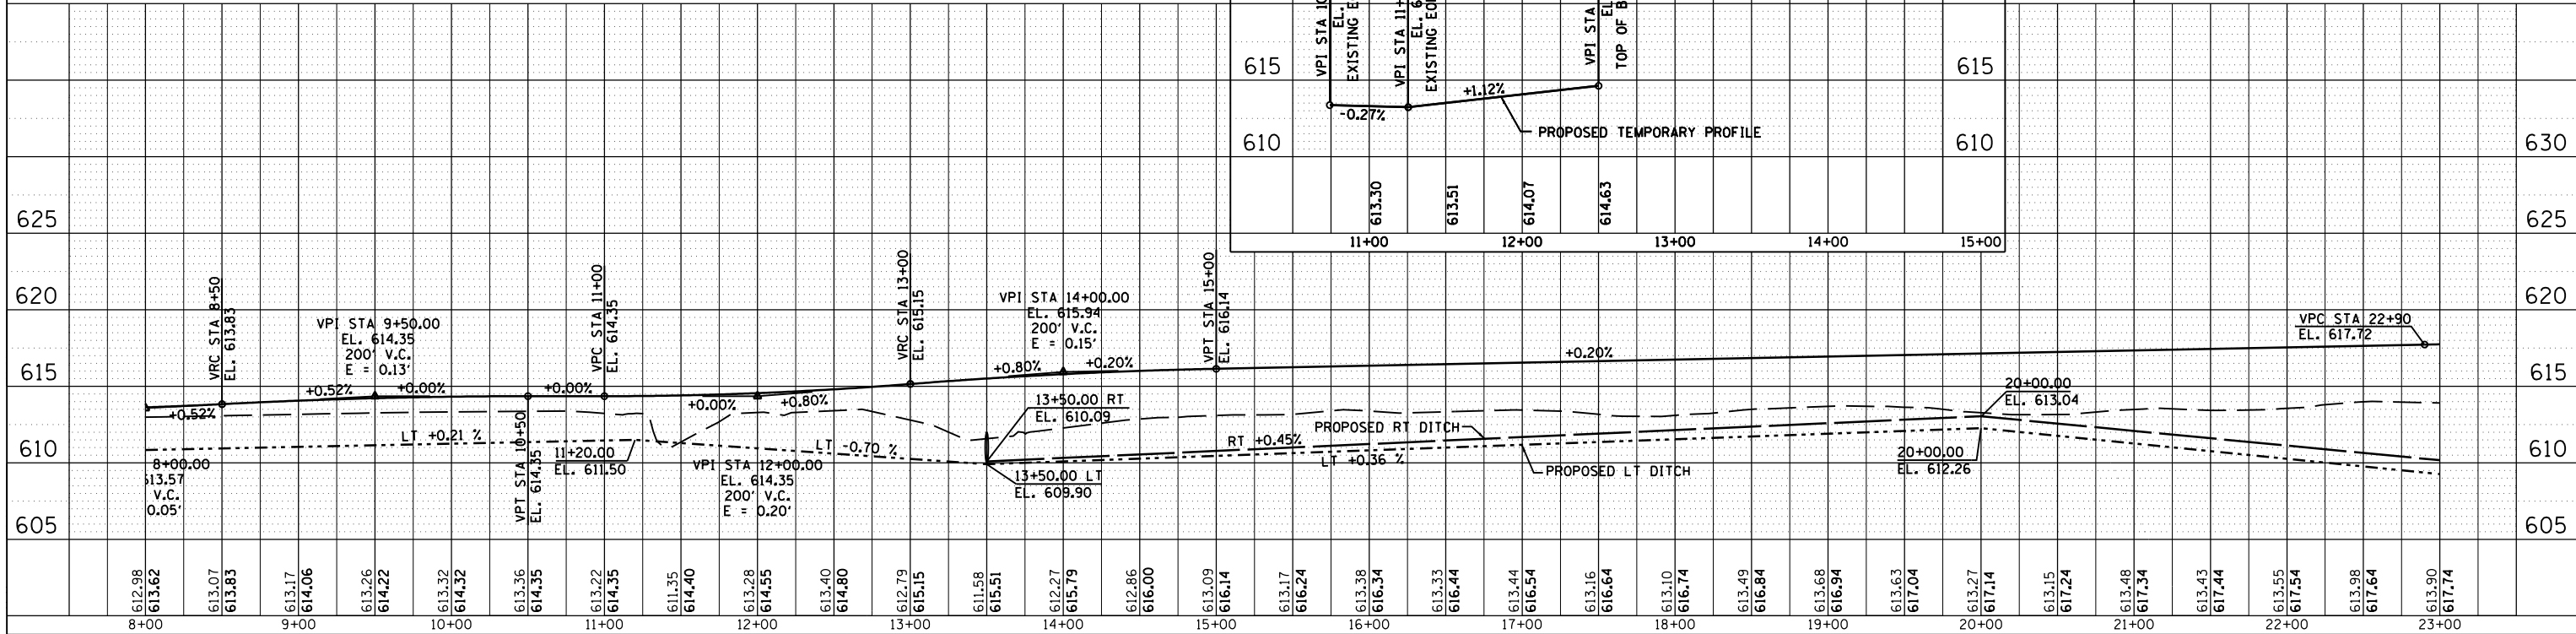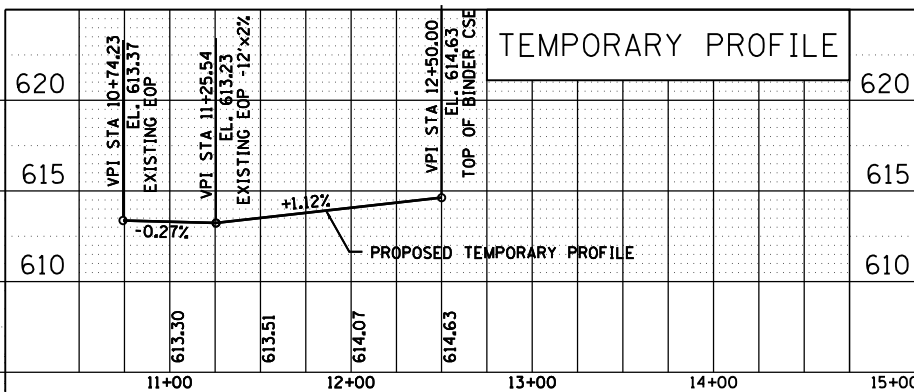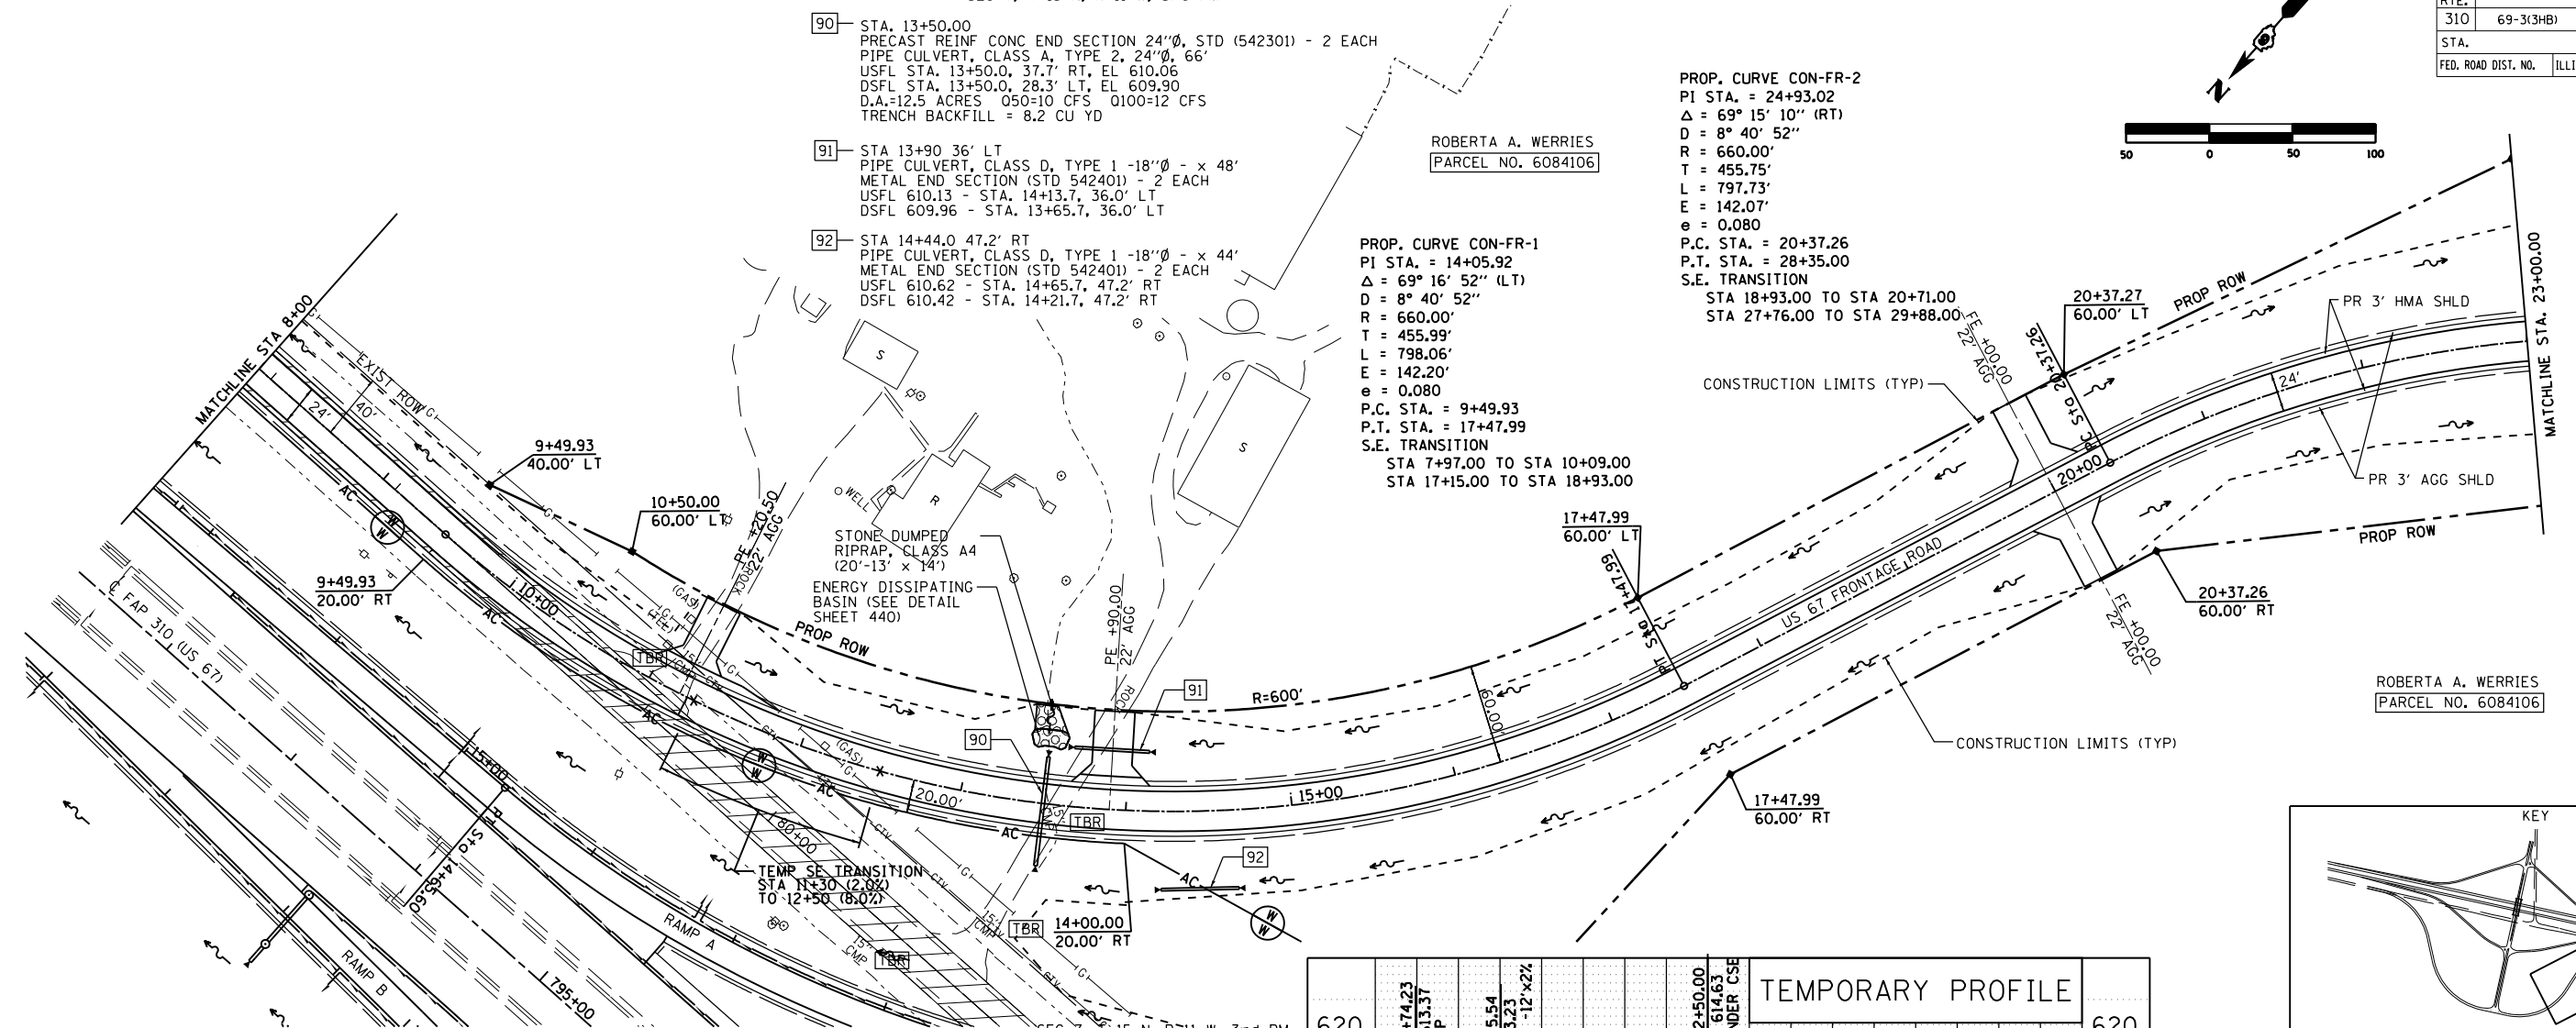

\$FILES