
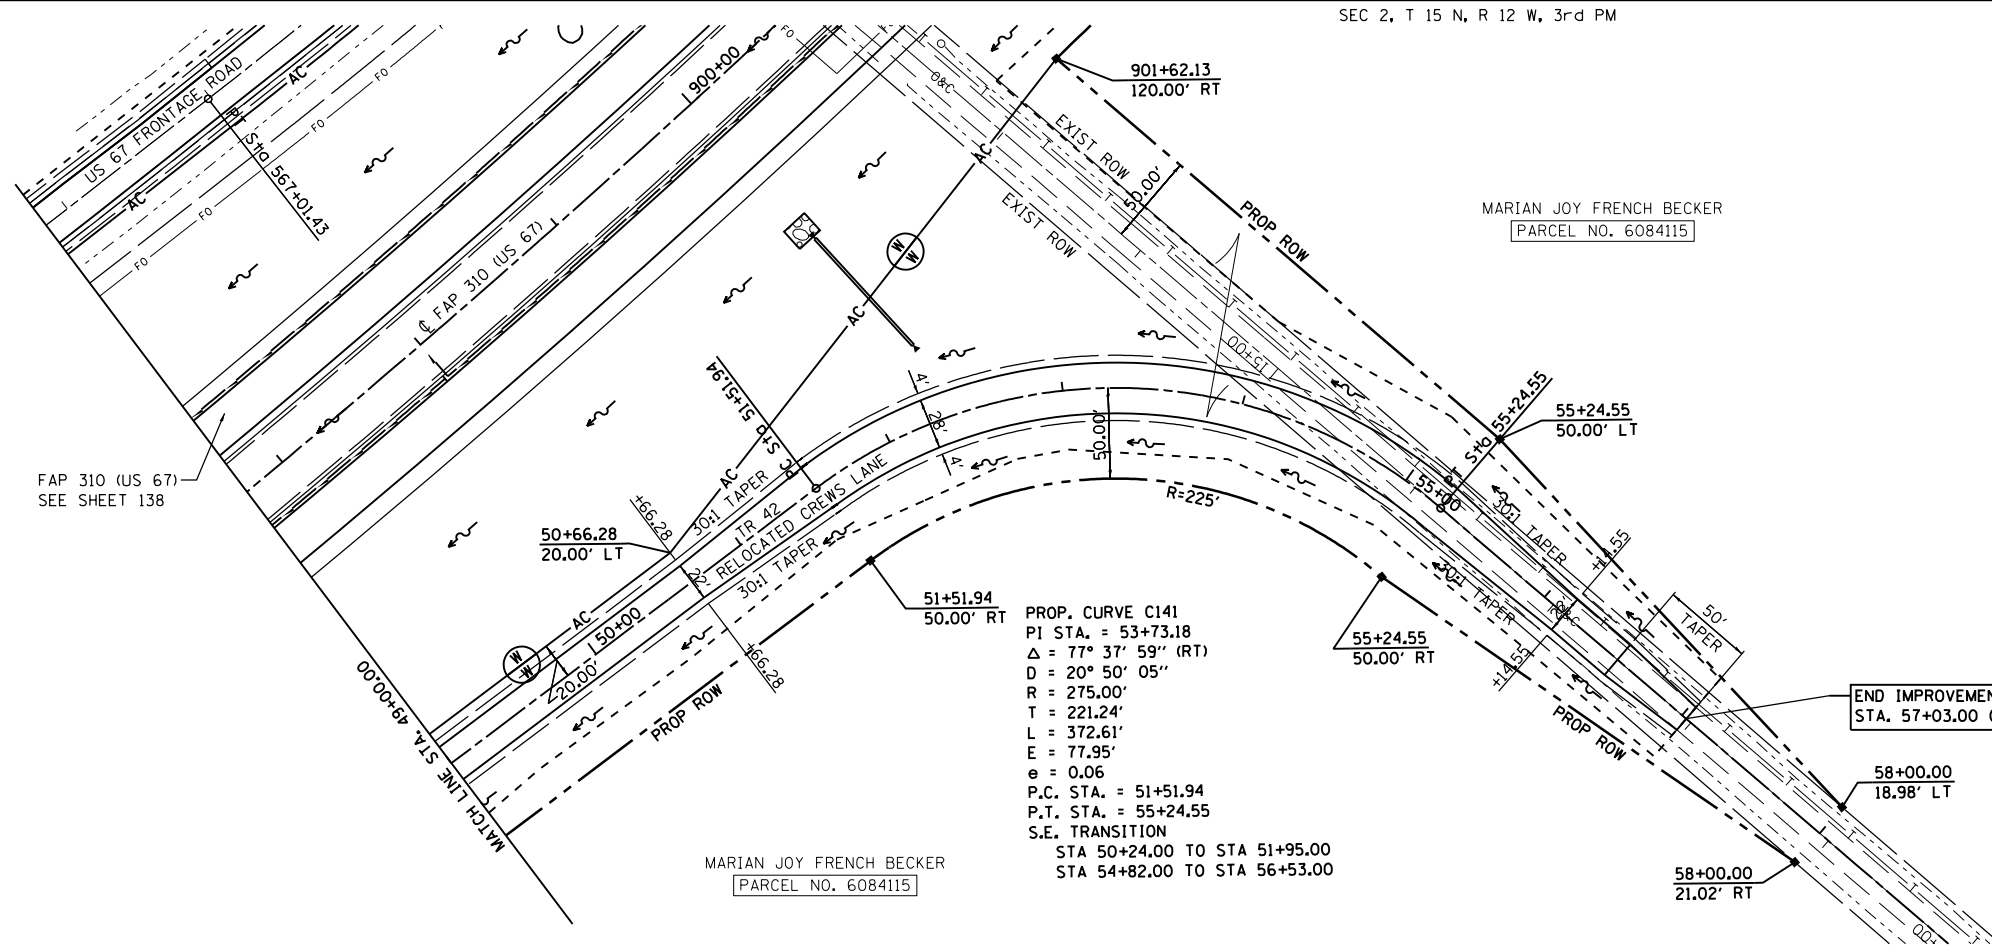


F.A.P. RTE.	SECTION	COUNTY	TOTAL SHEETS	SHEET NO.
310	69-3(3HB)	MORGAN	793	191
STA. 310		TO STA. 310		
FED. ROAD DIST. NO.	ILLINOIS	FED. AID PROJECT		

SEC 2, T 15 N, R 12 W, 3rd PM


1:18:58 PM

PLAN	SURVEYED	DATE
NO.	BY	
NOTE BOOK	BY	
NO.	BY	

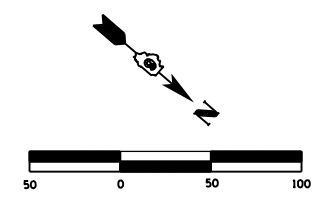

SEC 2, T 15 N, R 12 W, 3rd PM

PROFILE	SURVEYED	DATE
NO.	BY	
NOTE BOOK	BY	
NO.	BY	

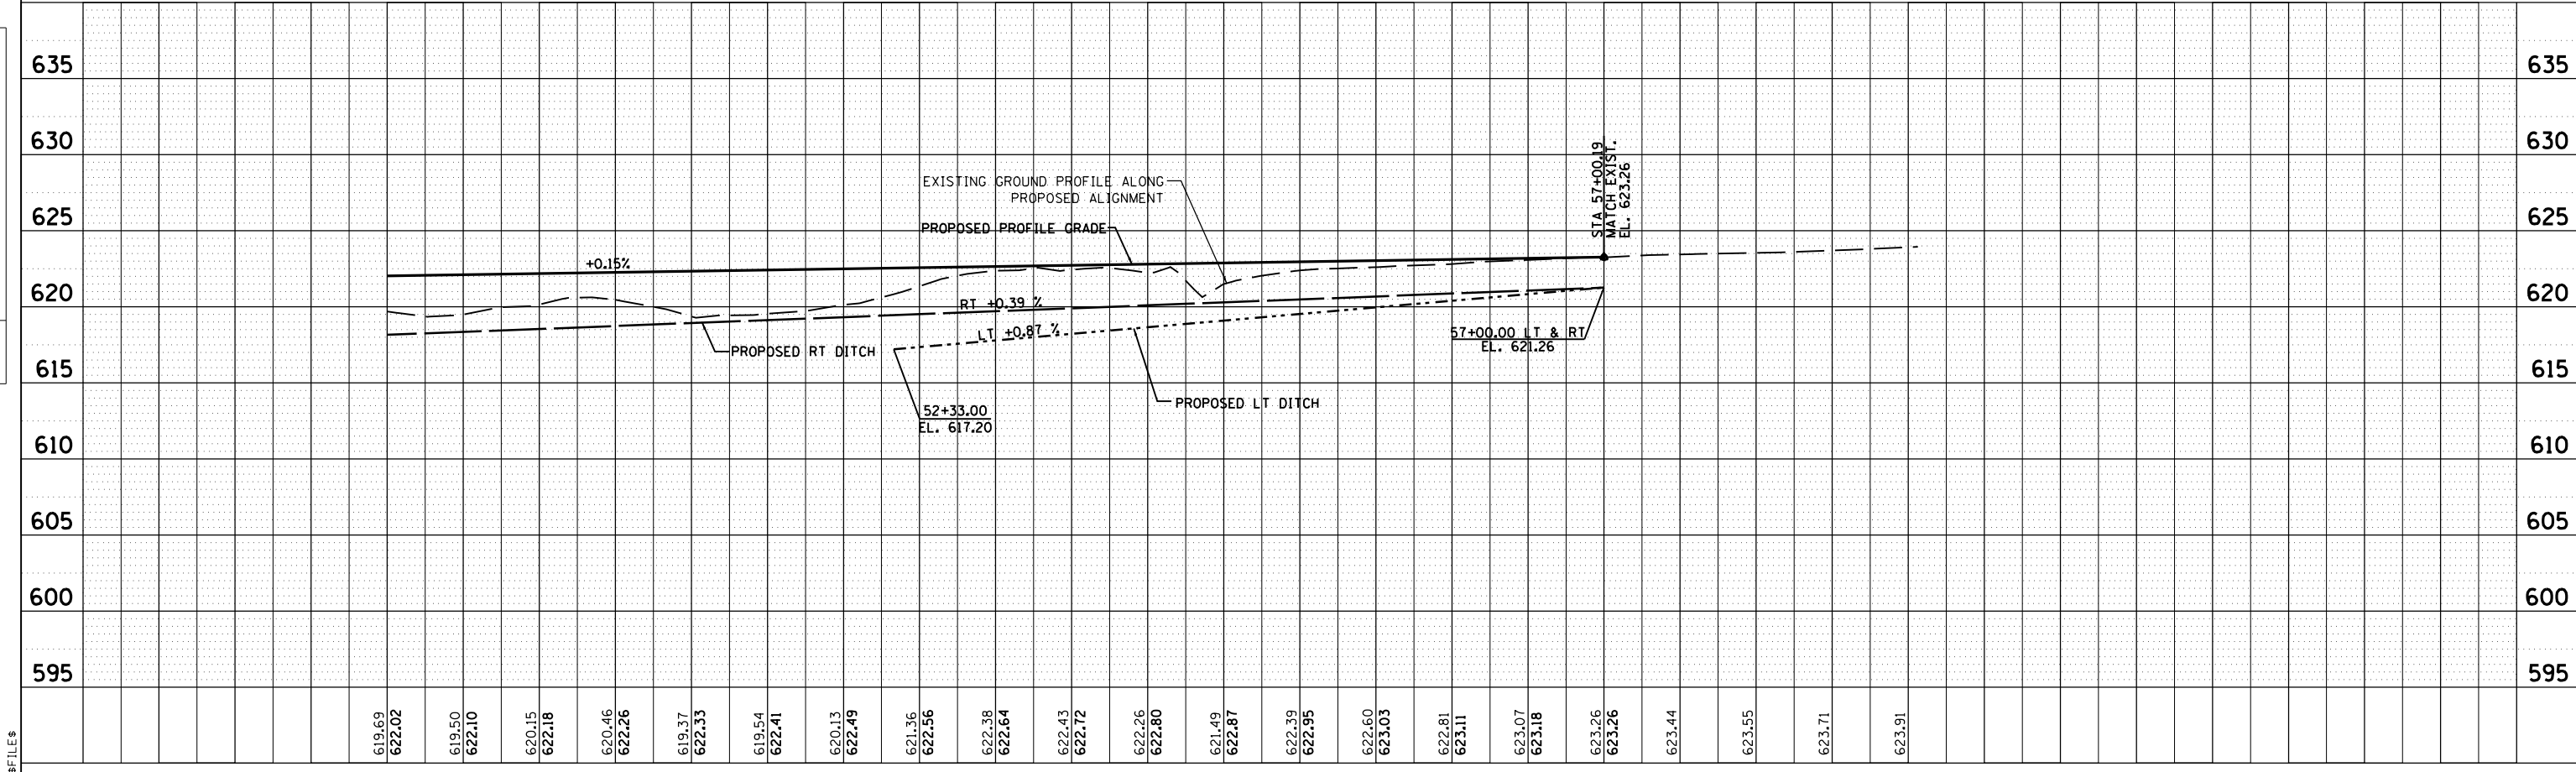

\$FILE\$