


F.A.P. RTE.	SECTION	COUNTY	TOTAL SHEETS	SHEET NO.
310	69-3(3HB)	MORGAN	793	223
STA.		TO STA.		
FED. ROAD DIST. NO.	ILLINOIS	FED. AID PROJECT		


	FAP 310 (US 67)			ELEVATION
A1	1054+10.00	25.00' LT		636.35
A2	1054+33.31	21.93' LT		636.19
A3	1054+54.90	13.00' LT		636.01
A4	1054+59.02	6.00' LT		635.93
A5	1054+56.32	0.00' RT		635.88
A6	1054+55.03	0.93' RT		635.88
A7	1054+33.31	9.93' RT		636.01
A8	1054+10.00	13.00' RT		636.11
A9	1054+10.00	25.00' RT		636.35
A10	1054+56.32	13.00' RT		636.00
A11	1054+56.32	25.00' RT		636.12
A12	1055+00.00	25.00' LT		635.90
A13	1055+00.00	13.00' LT		635.90
A14	1055+00.00	0.00' RT		635.90
A15	1055+00.00	13.00' RT		635.90
A16	1055+00.00	25.00' RT		635.90
A17	1055+43.68	25.00' LT		635.67
A18	1055+43.68	13.00' LT		635.56
A19	1055+90.00	25.00' LT		635.41
A20	1055+90.00	13.00' LT		635.17
A21	1055+66.69	9.93' LT		635.32
A22	1055+44.97	0.93' LT		635.42
A23	1055+43.68	0.00' RT		635.43
A24	1055+40.98	6.00' RT		635.51
A25	1055+45.10	13.00' RT		635.54
A26	1055+66.69	21.93' RT		635.50
A27	1055+90.00	25.00' RT		635.41

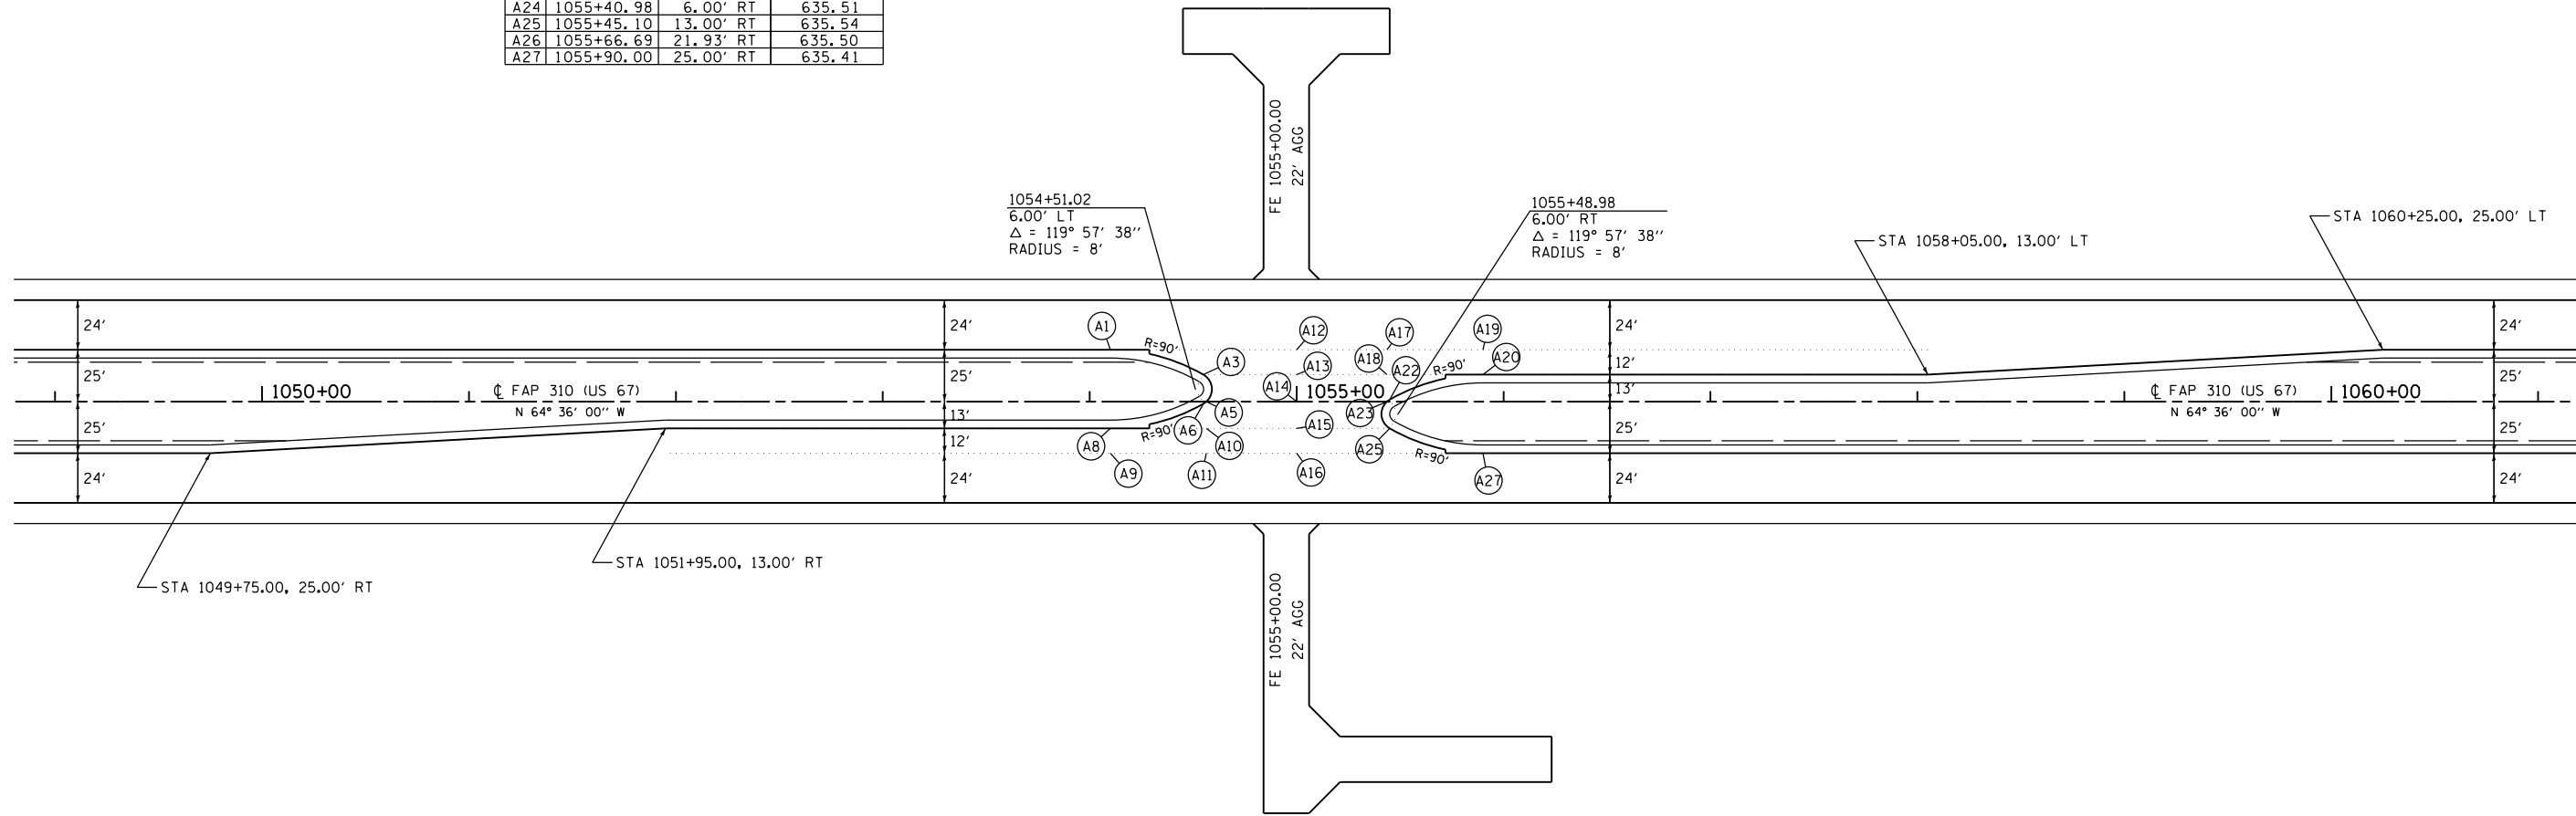

8:46:41 AM

Mar-30-2011 08:46:41AM

\$FILE\$

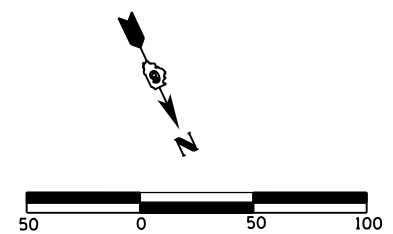

REVISIONS	
NAME	DATE

ILLINOIS DEPARTMENT OF TRANSPORTATION
 GEOMETRIC DETAILS
 CROSSOVER STA 1055+00
 FAP 310 (US 67/IL 104)
 SHEET 18 OF 23
 DATE 6/06
 DRAWN BY EBB
 CHECKED BY