


8:47:51 AM
 Mar-30-2011 08:47:51AM

CONTRACT NO. 72667

F.A.P. RTE.	SECTION	COUNTY	TOTAL SHEETS	SHEET NO.
310	69-3(3HB)	MORGAN	793	233
STA.		TO STA.		
FED. ROAD DIST. NO.	ILLINOIS	FED. AID PROJECT		

PROP. CURVE MLE16R2
 PI STA. = 937+25.11
 $\Delta = 37^\circ 10' 00''$ (RT)
 $D = 1^\circ 56' 26''$
 $R = 2,952.75'$
 $T = 992.75'$
 $L = 1,915.39'$
 $E = 162.42'$
 $e = 0.054$
 P.C. STA. = 927+32.35
 P.T. STA. = 946+47.74
 S.E. TRANSITION
 STA 925+31.00 TO STA 928+13.00
 STA 945+67.00 TO STA 948+49.00

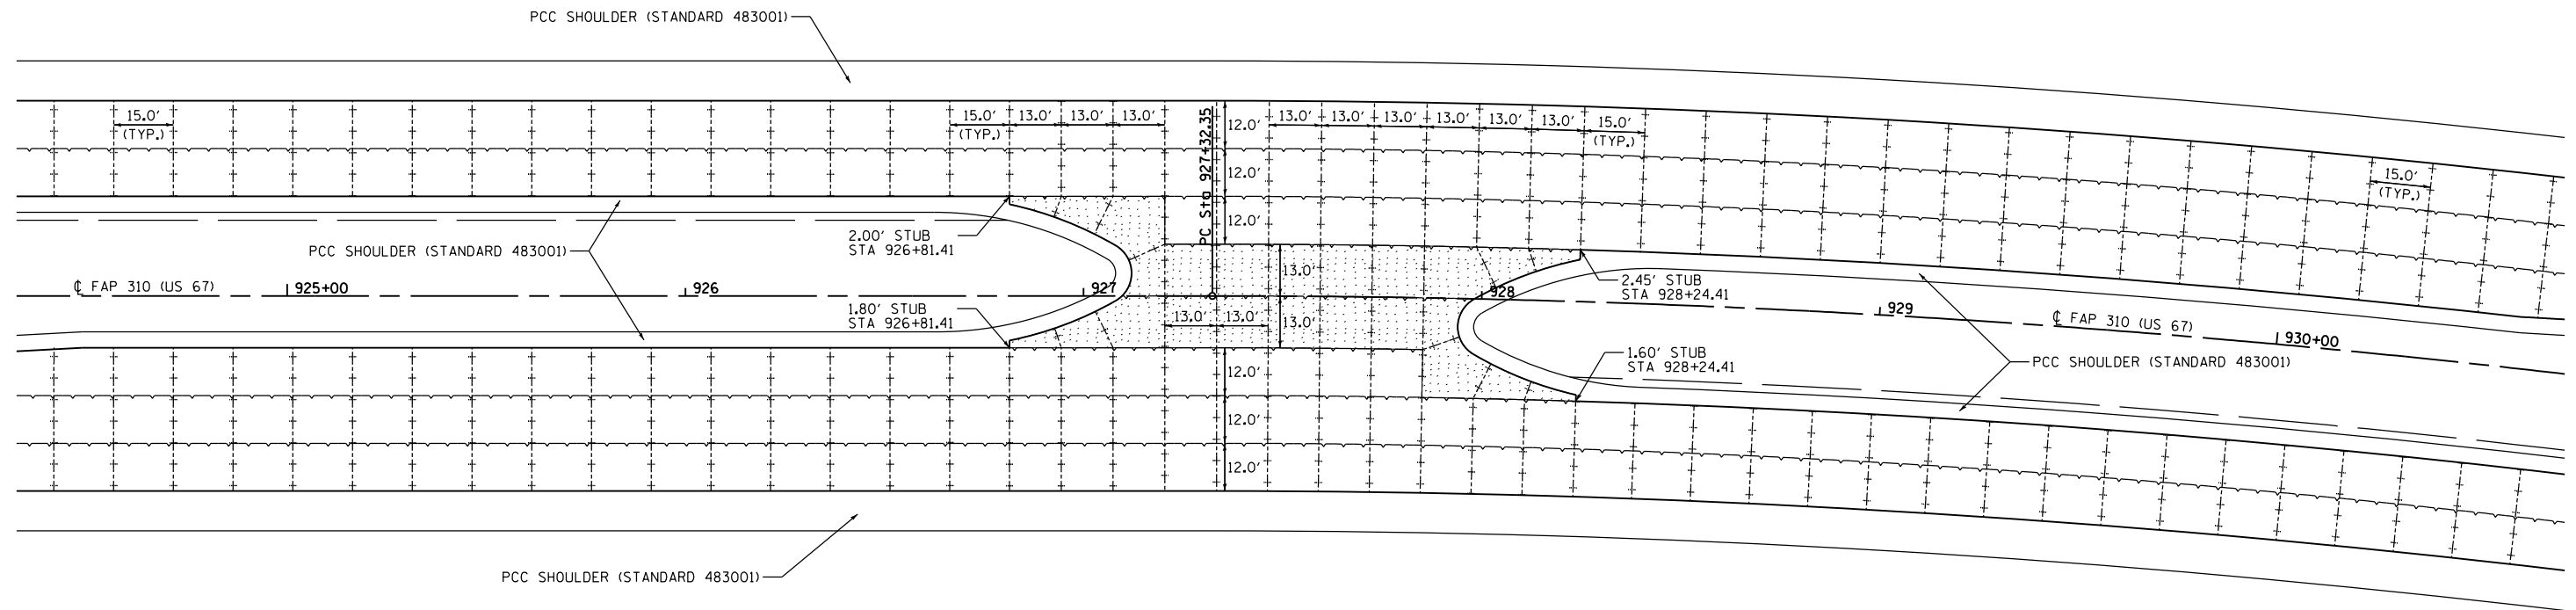


ALL JOINT SPACING NOT SHOWN SHALL BE IN ACCORDANCE TO STANDARD 483001

LONGITUDINAL CONSTRUCTION JOINTS BETWEEN PCC PAVEMENT AND PCC SHOULDER

PAVEMENT JOINT LEGEND

- LONGITUDINAL CONSTRUCTION OR SAWED JOINT (STD 420001)
- TRANSVERSE CONTRACTION JOINT (STD 420001)
- PAVEMENT FABRIC (STD 420701)

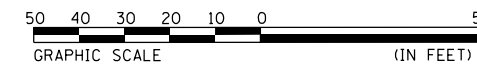

REVISIONS	
NAME	DATE

ILLINOIS DEPARTMENT OF TRANSPORTATION
 PAVEMENT JOINT DETAILS
 CROSSOVER STA 927+53
 FAP 310 (US 67/IL 104)
 SHEET 5 OF 13

DATE 7/06
 DRAWN BY EBB
 CHECKED BY

\$FILE\$