


8:48:41 AM  
Mar-30-2011 08:48:41AM

CONTRACT NO. 72667

F.A.P. RTE.	SECTION	COUNTY	TOTAL SHEETS	SHEET NO.
310	69-3(3HB)	MORGAN	793	240
STA.		TO STA.		
FED. ROAD DIST. NO.	ILLINOIS	FED. AID PROJECT		

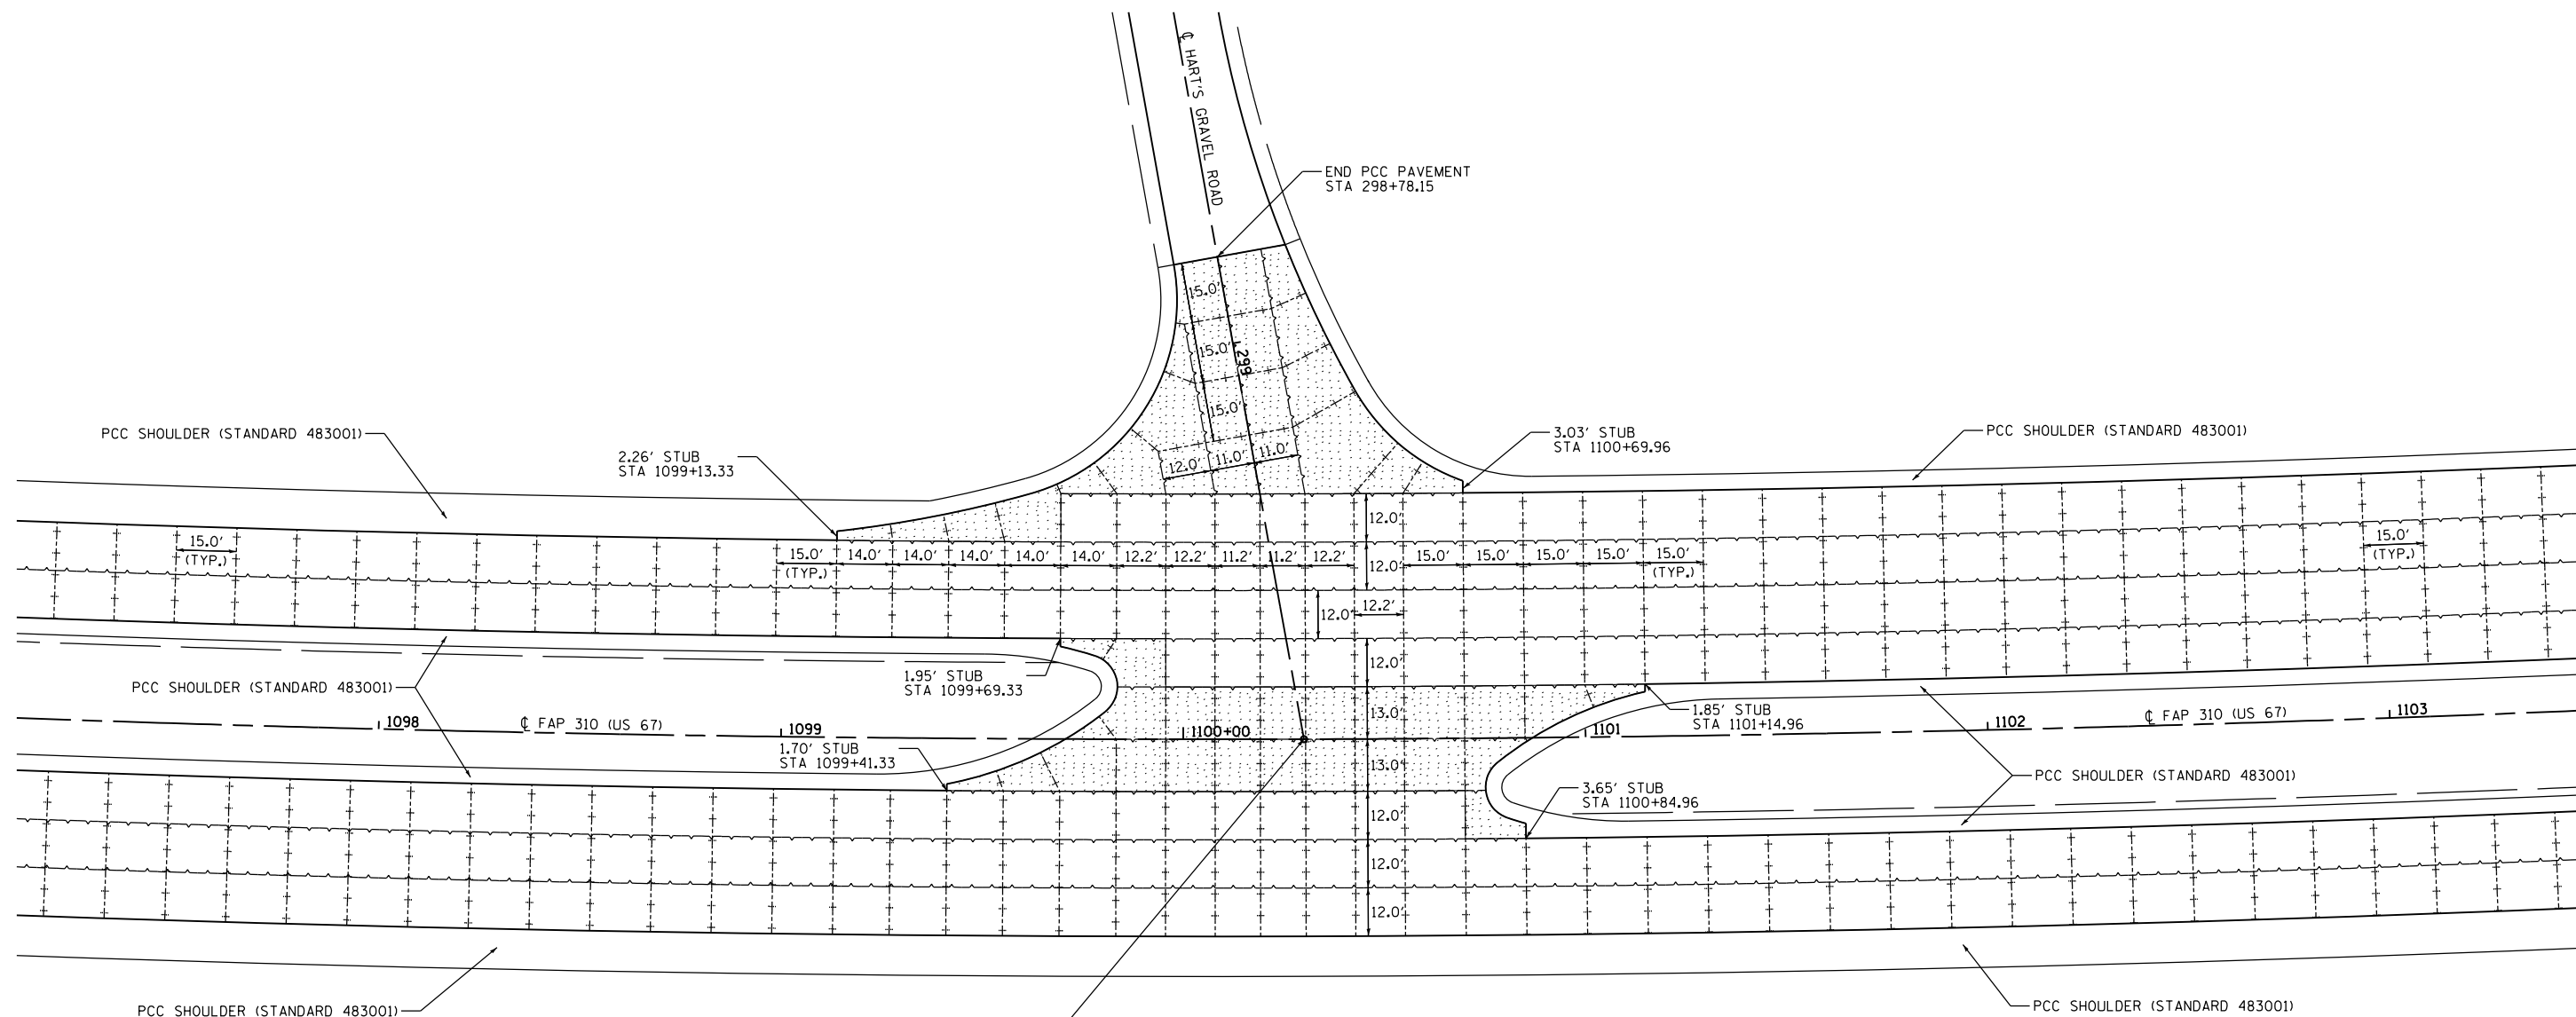

POT STA 300+00.00 HART'S GRAVEL ROAD =  
POT STA 1100+30.00 FAP 310 (US 67)


ALL JOINT SPACING NOT SHOWN SHALL BE IN ACCORDANCE TO STANDARD 483001

LONGITUDINAL CONSTRUCTION JOINTS BETWEEN PCC PAVEMENT AND PCC SHOULDER

PROP. CURVE MLE19  
 PI STA. = 1104+58.92  
 $\Delta = 20^\circ 36' 00''$  (LT)  
 $D = 0^\circ 41' 55''$   
 $R = 8,202.08'$   
 $T = 1,490.57'$   
 $L = 2,948.96'$   
 $E = 134.34'$   
 $e = 0.025$   
 P.C. STA. = 1089+68.35  
 P.T. STA. = 1119+17.31  
 S.E. TRANSITION  
 STA 1088+44.00 TO STA 1090+06.00  
 STA 1118+80.00 TO STA 1120+42.00

**PAVEMENT JOINT LEGEND**

- LONGITUDINAL CONSTRUCTION OR SAWED JOINT (STD 420001)
- +++++ TRANSVERSE CONTRACTION JOINT (STD 420001)
- [Stippled Box] PAVEMENT FABRIC (STD 420701)

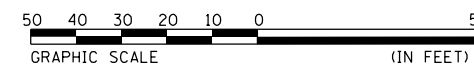

REVISIONS	
NAME	DATE

ILLINOIS DEPARTMENT OF TRANSPORTATION  
 PAVEMENT JOINT DETAILS  
 INTERSECTION OF FAP 310  
 AND HART'S GRAVEL ROAD  
 FAP 310 (US 67/IL 104)  
 SHEET 12 OF 13

DATE 7/06  
 DRAWN BY EBB  
 CHECKED BY

FILE\$