


STA 759+00, 36' LT OFF EOP

Jacksonville 6
Taylorville 61
Alton 72

DELINEATOR SYMBOLS

┌ - SINGLE
 ┐ - DOUBLE

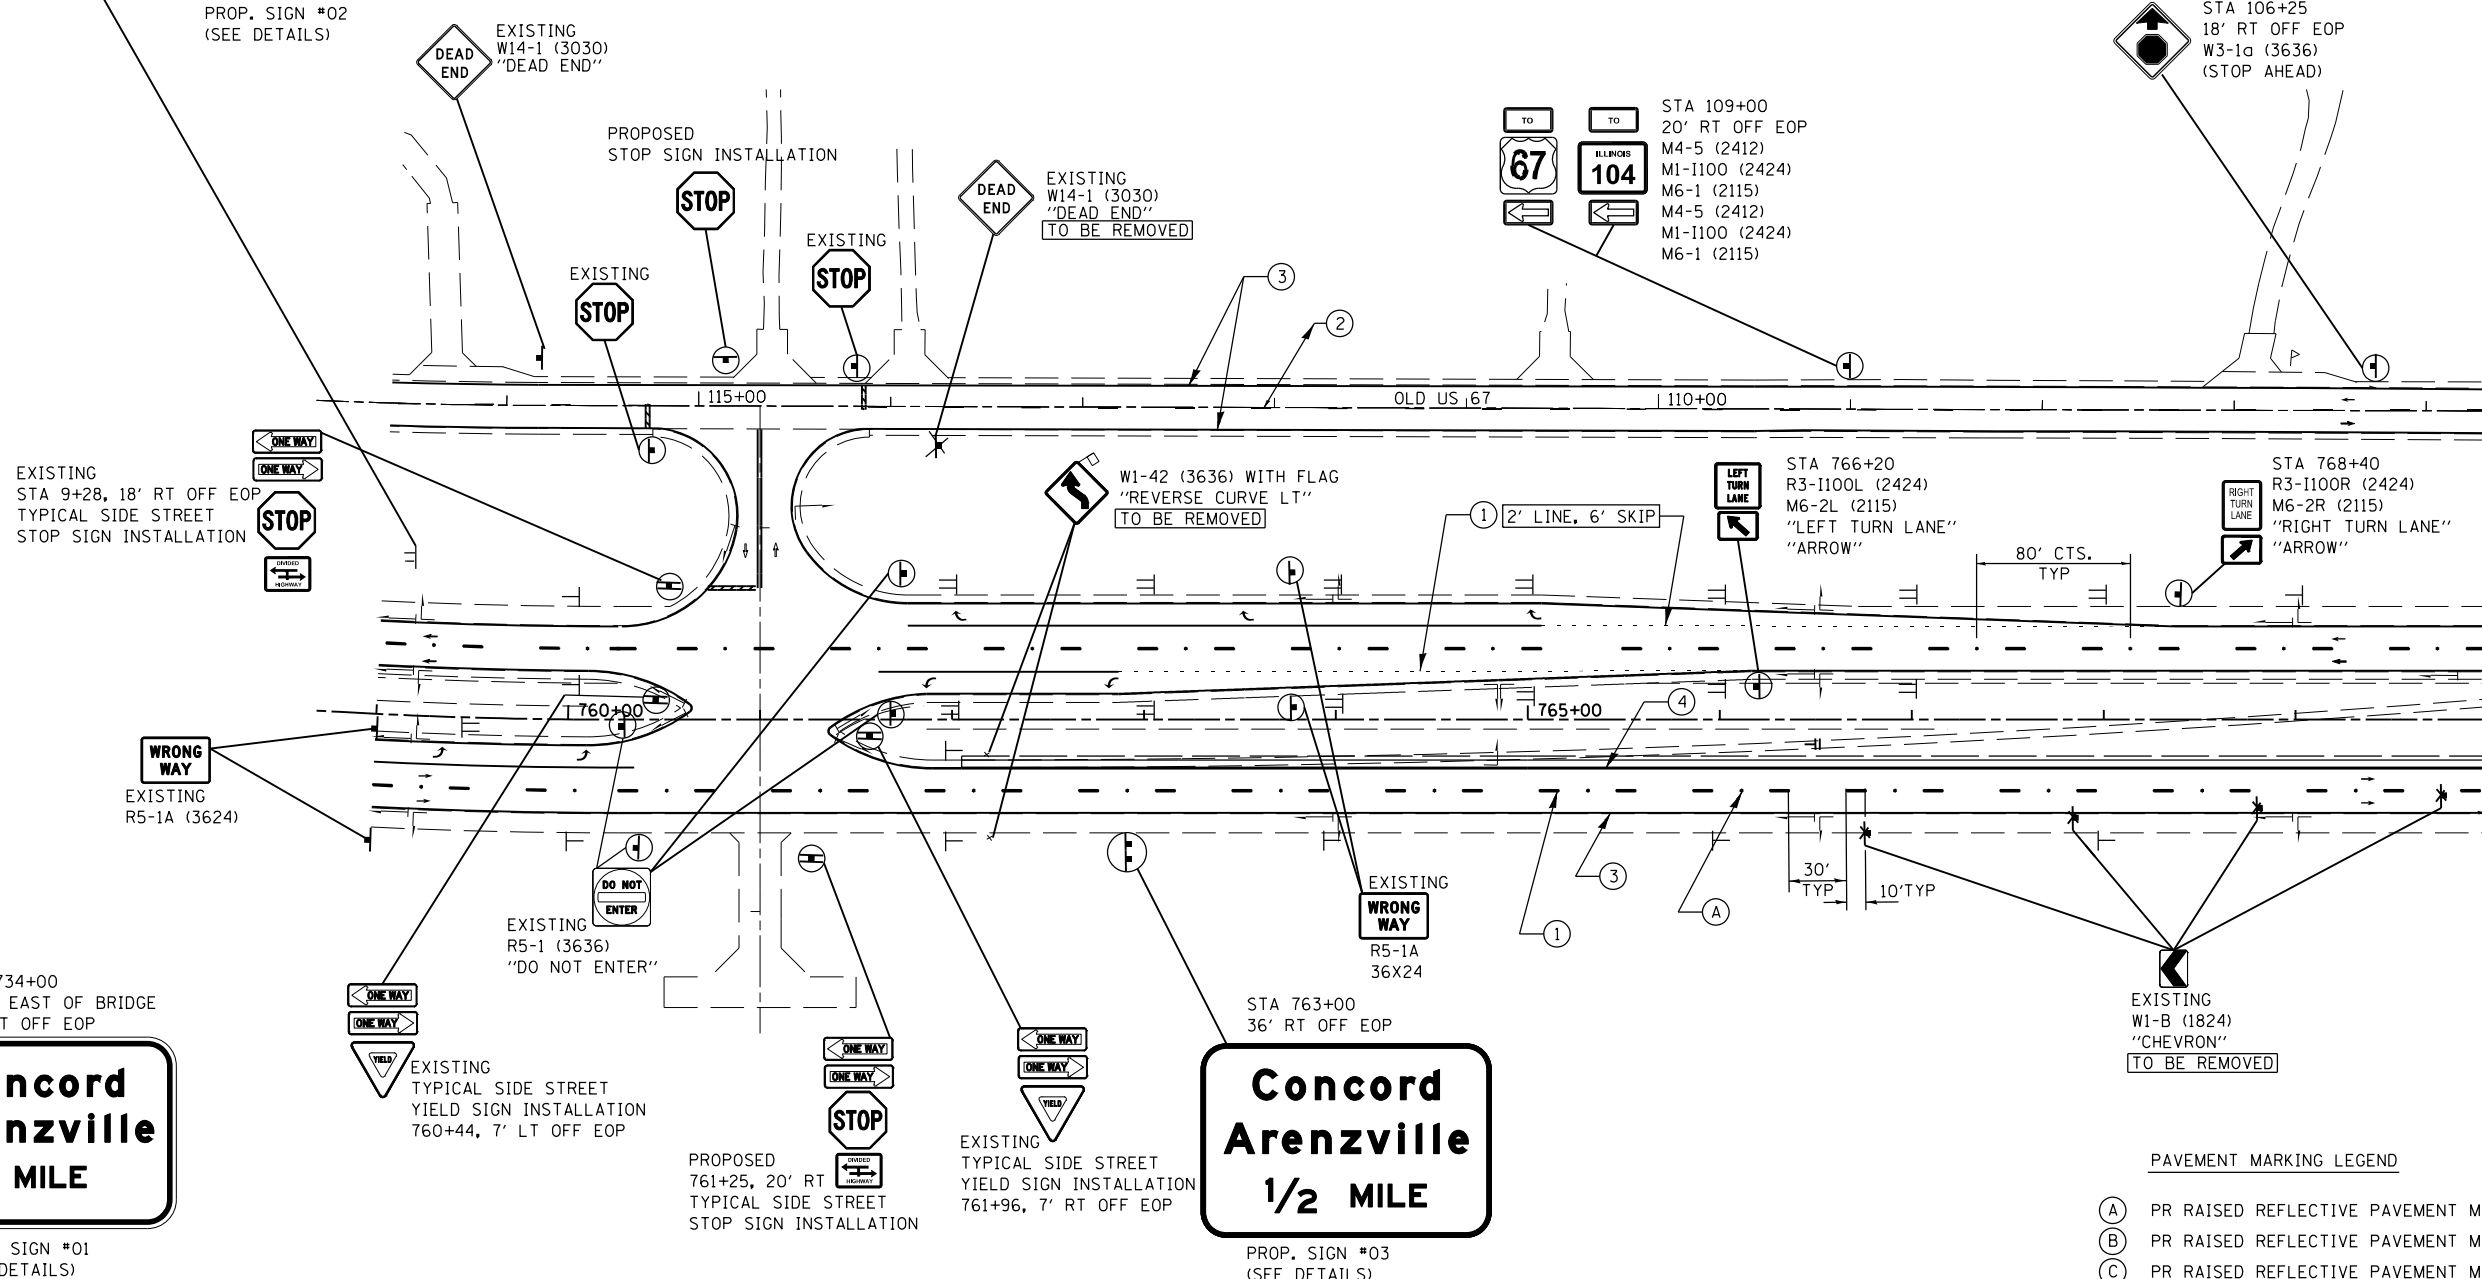

PROPOSED
 STA 106+25
 18' RT OFF EOP
 W3-1a (3636)
 (STOP AHEAD)

TO 67
 TO 104
 STA 109+00
 20' RT OFF EOP
 M4-5 (2412)
 M1-1100 (2424)
 M6-1 (2115)
 M4-5 (2412)
 M1-1100 (2424)
 M6-1 (2115)

STA 766+20
 R3-1100L (2424)
 M6-2L (2115)
 "LEFT TURN LANE"
 "ARROW"

STA 768+40
 R3-1100R (2424)
 M6-2R (2115)
 "RIGHT TURN LANE"
 "ARROW"

EXISTING
 STA 9+28, 18' RT OFF EOP
 TYPICAL SIDE STREET
 STOP SIGN INSTALLATION

EXISTING
 R5-1A (3624)
 "WRONG WAY"

EXISTING
 R5-1 (3636)
 "DO NOT ENTER"

EXISTING
 R5-1A (3624)
 "WRONG WAY"

EXISTING
 W1-B (1824)
 "CHEVRON"
 (TO BE REMOVED)

STA 734+00
 (JUST EAST OF BRIDGE
 36' RT OFF EOP)

**Concord
 Arenzville
 1 MILE**

PROP. SIGN #01
 (SEE DETAILS)

STA 763+00
 36' RT OFF EOP

**Concord
 Arenzville
 1/2 MILE**

PROP. SIGN #03
 (SEE DETAILS)

PAVEMENT MARKING LEGEND

- (A) PR RAISED REFLECTIVE PAVEMENT MARKERS, ONE-WAY CRYSTAL
- (B) PR RAISED REFLECTIVE PAVEMENT MARKERS, ONE-WAY AMBER
- (C) PR RAISED REFLECTIVE PAVEMENT MARKERS, TWO-WAY AMBER
- (1) PR URETHANE PAVEMENT MARKING- LINE 5" (WHITE SKIP DASH)
- (2) PR URETHANE PAVEMENT MARKING- LINE 5" (YELLOW SKIP DASH)
- (3) PR URETHANE PAVEMENT MARKING- LINE 5" (SOLID WHITE)
- (4) PR URETHANE PAVEMENT MARKING- LINE 5" (SOLID YELLOW)
- (5) PR URETHANE PAVEMENT MARKING- LINE 6" (SOLID WHITE)
- (6) PR PREFORMED PLASTIC PAVEMENT MARKING- LINE 8" (SOLID WHITE)
- (7) PR PREFORMED PLASTIC PAVEMENT MARKING- LINE 12" (SOLID WHITE)
- (8) PR PREFORMED PLASTIC PAVEMENT MARKING- LINE 12" (SOLID YELLOW)
- (9) PR PREFORMED PLASTIC PAVEMENT MARKING- LINE 24" (SOLID WHITE)
- (10) PR PREFORMED PLASTIC PAVEMENT MARKING- LETTERS & SYMBOLS (LARGE ARROWS= 15.6 SF/EACH)

TYPICAL SIDE STREET
 STOP SIGN INSTALLATION

R6-1L (3612) "ONE WAY LT"
 BACK TO BACK
 R6-1R (3612) "ONE WAY RT"

 R1-1 (3636) "STOP"
 R6-3A (2418) "DIVIDED HIGHWAY"
 INSTALL ON 2 TELESCOPING STEEL POST

TYPICAL SIDE STREET
 YIELD SIGN INSTALLATION

R6-1L (3612) "ONE WAY LT"
 BACK TO BACK
 R6-1R (3612) "ONE WAY RT"

 R1-2 (3636) "YIELD"
 INSTALL ON 2 TELESCOPING STEEL POST