


DELINEATOR SYMBOLS

- T - SINGLE
- TT - DOUBLE

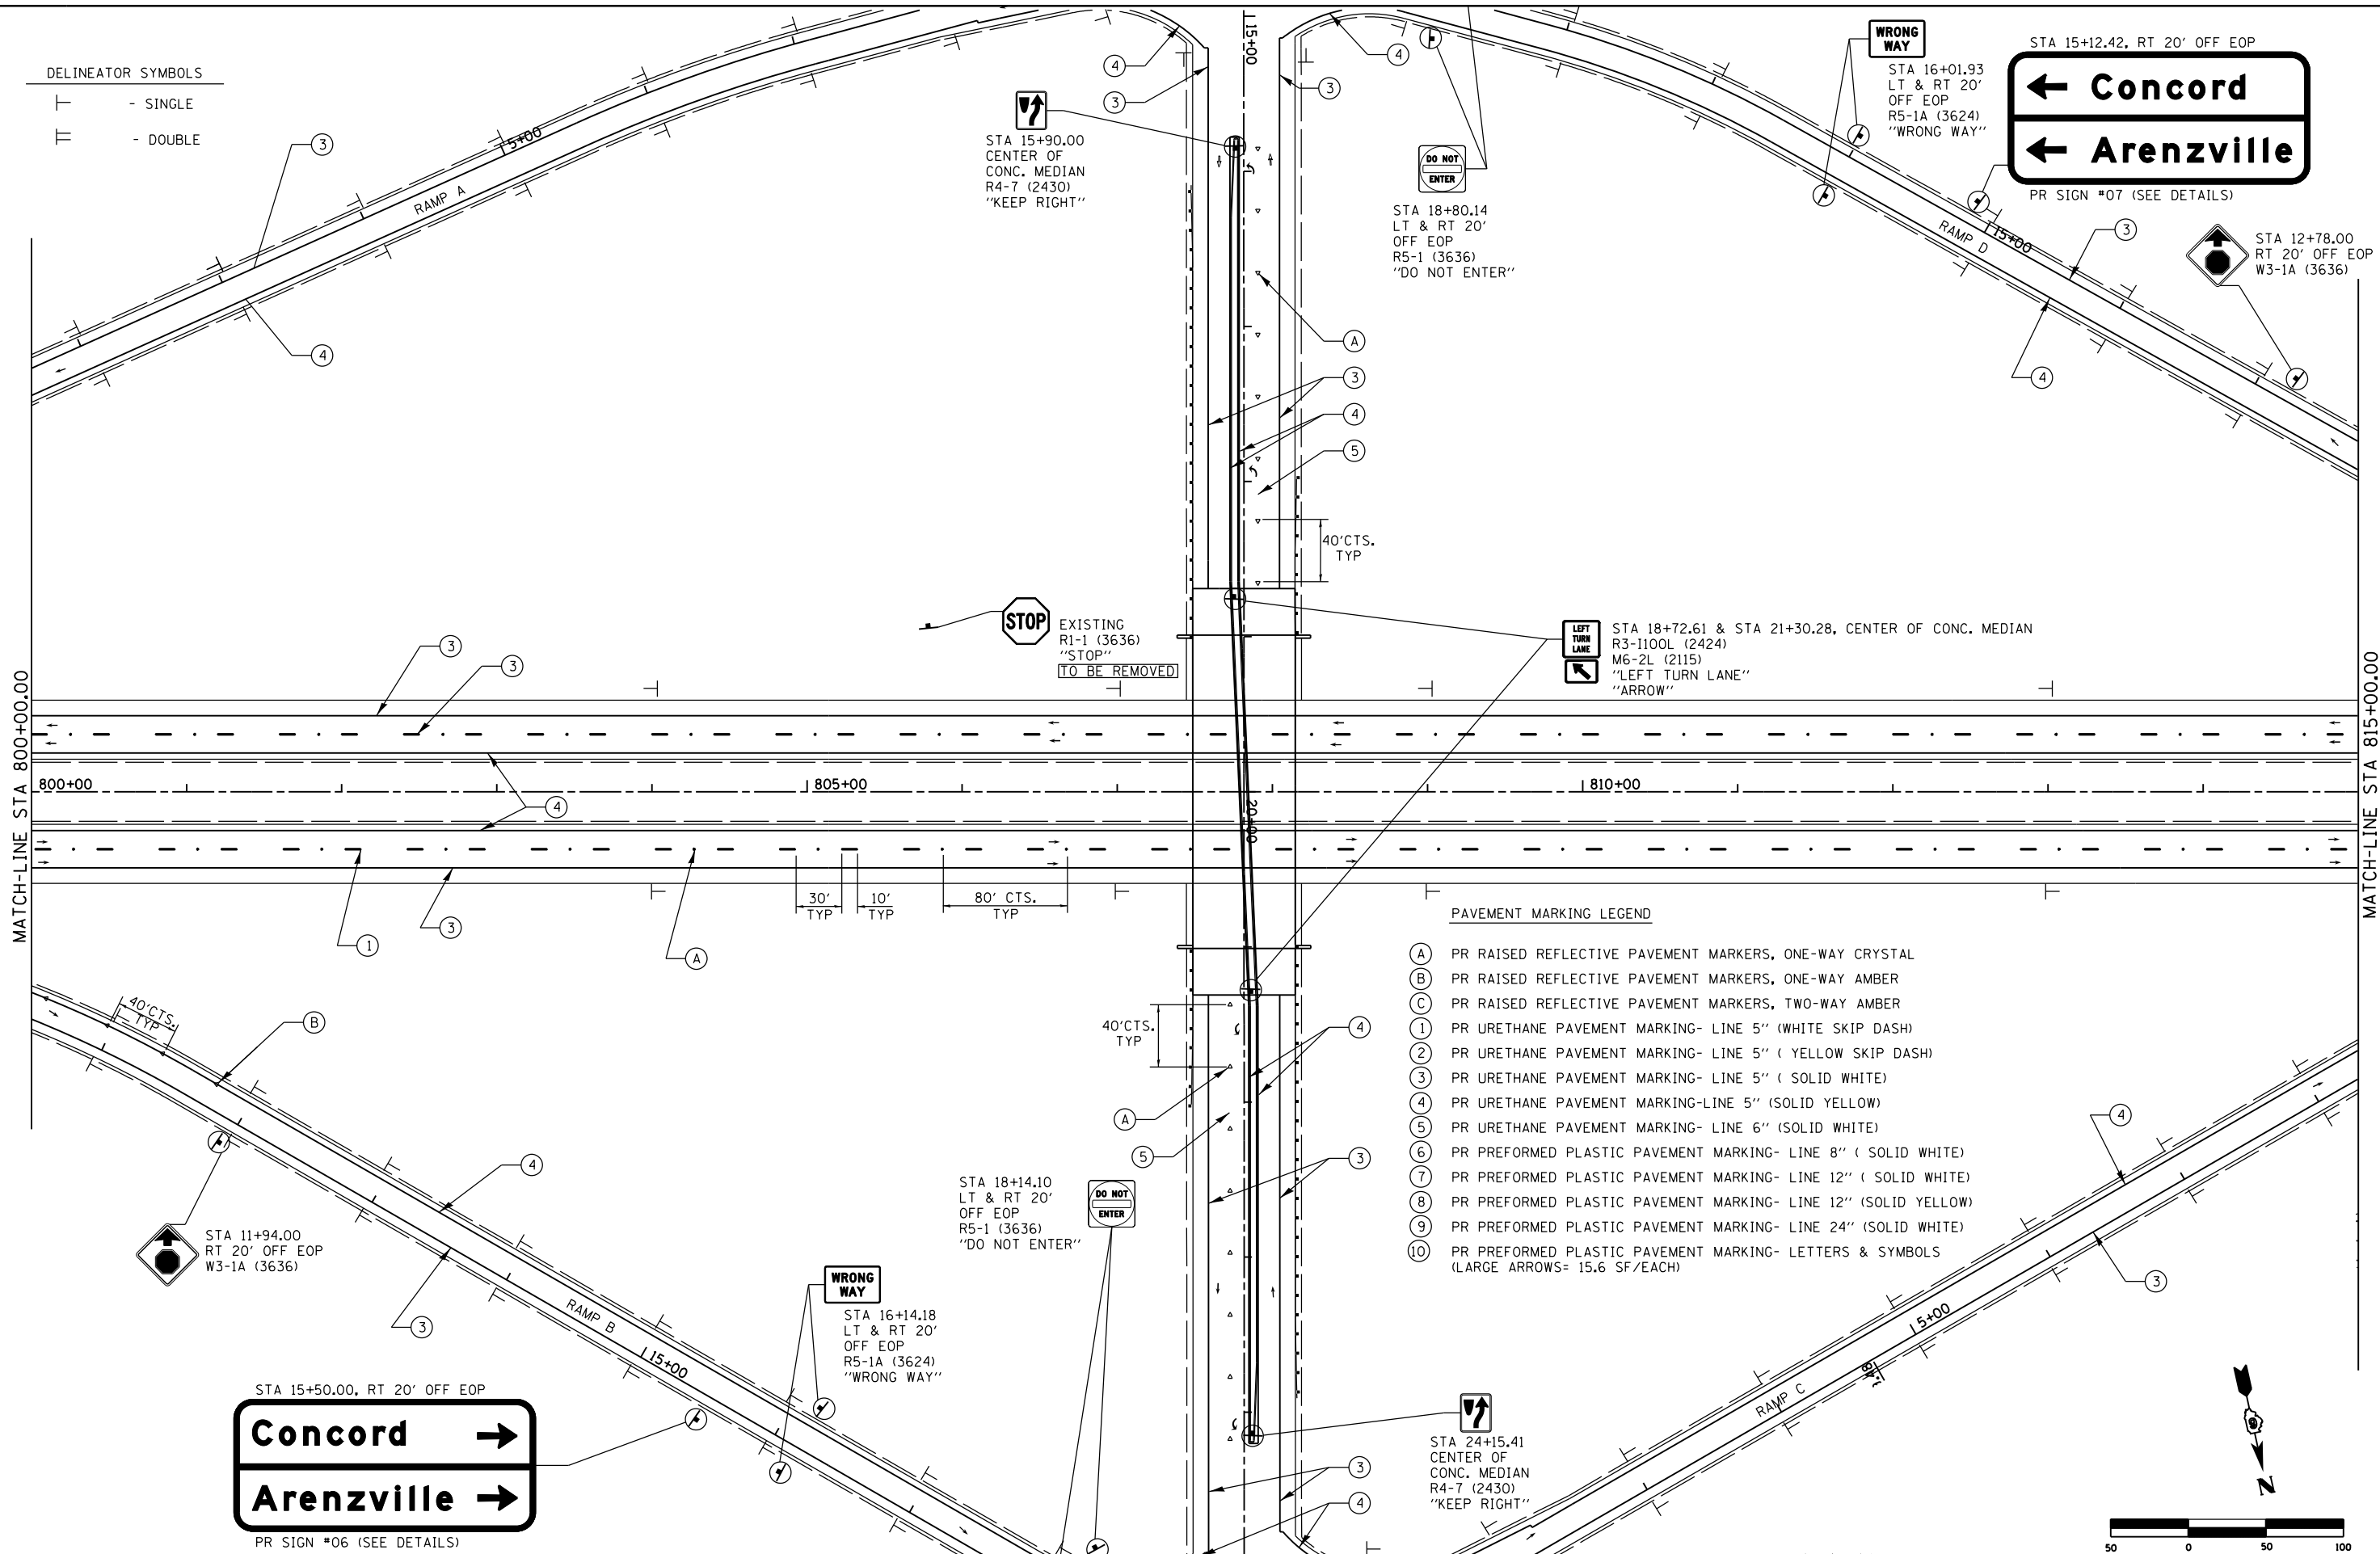


← **Concord**
← **Arenzville**

PR SIGN #07 (SEE DETAILS)

Concord →
Arenzville →

PR SIGN #06 (SEE DETAILS)

- PAVEMENT MARKING LEGEND**
- (A) PR RAISED REFLECTIVE PAVEMENT MARKERS, ONE-WAY CRYSTAL
 - (B) PR RAISED REFLECTIVE PAVEMENT MARKERS, ONE-WAY AMBER
 - (C) PR RAISED REFLECTIVE PAVEMENT MARKERS, TWO-WAY AMBER
 - (1) PR URETHANE PAVEMENT MARKING- LINE 5" (WHITE SKIP DASH)
 - (2) PR URETHANE PAVEMENT MARKING- LINE 5" (YELLOW SKIP DASH)
 - (3) PR URETHANE PAVEMENT MARKING- LINE 5" (SOLID WHITE)
 - (4) PR URETHANE PAVEMENT MARKING-LINE 5" (SOLID YELLOW)
 - (5) PR URETHANE PAVEMENT MARKING- LINE 6" (SOLID WHITE)
 - (6) PR PREFORMED PLASTIC PAVEMENT MARKING- LINE 8" (SOLID WHITE)
 - (7) PR PREFORMED PLASTIC PAVEMENT MARKING- LINE 12" (SOLID WHITE)
 - (8) PR PREFORMED PLASTIC PAVEMENT MARKING- LINE 12" (SOLID YELLOW)
 - (9) PR PREFORMED PLASTIC PAVEMENT MARKING- LINE 24" (SOLID WHITE)
 - (10) PR PREFORMED PLASTIC PAVEMENT MARKING- LETTERS & SYMBOLS (LARGE ARROWS= 15.6 SF/EACH)

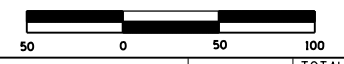

FILE NAME =	USER NAME = Sparksgw	DESIGNED -	REVISED -
et:\pwork\pwork\sparksgw\0264881\Signs-main\line_ib.v8.dgn		DRAWN -	REVISED -
		CHECKED -	REVISED -
		DATE -	REVISED -

**STATE OF ILLINOIS
DEPARTMENT OF TRANSPORTATION**

**STRIPING & SIGNING PLAN SHEETS
FAP 310 (US 67)**

F.A.P. RTE.	SECTION	COUNTY	TOTAL SHEETS	SHEET NO.
310	69-3	MORGAN	793	246
CONTRACT NO. 72667				
FED. ROAD DIST. NO. ILLINOIS FED. AID PROJECT				

SCALE: SHEET NO. OF SHEETS STA. TO STA.